

KEY:


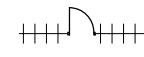











-  1800mm Feather Edge Timber Fencing
-  1200mm Ball Top Estate Railings
-  Highways, Public Footpaths & Private Drives Black Tarmac
-  50mm thick Marshalls Brindle Block Paving in Herringbone Pattern
-  Turf / Landscaping
-  Signage
-  Flag
-  Bollard Lighting
-  Floodlight
-  Up and Down Lights
-  Water Basin
-  Waste Water
-  Generator



Image 1

Rev.	Description:	By:	Date:
A	Paving area added	MB	04.26
B	Signage added	MB	04.26

Development
Yew Tree Road
 Birchcliffe

Drawing Title
Sales Arena



Thorp Arch Grange, Walton Road, Thorp Arch,
 LS23 7BA
 Tel 01937 543599
 www.newethomes.co.uk

Scale: 1:100 @ A3	Drawn: MB	Date: 09.01.26
----------------------	--------------	-------------------

File:
Z151 - 014 - Sales Arena

Drawing No. Z234 - 011	Rev B
---------------------------	----------

