



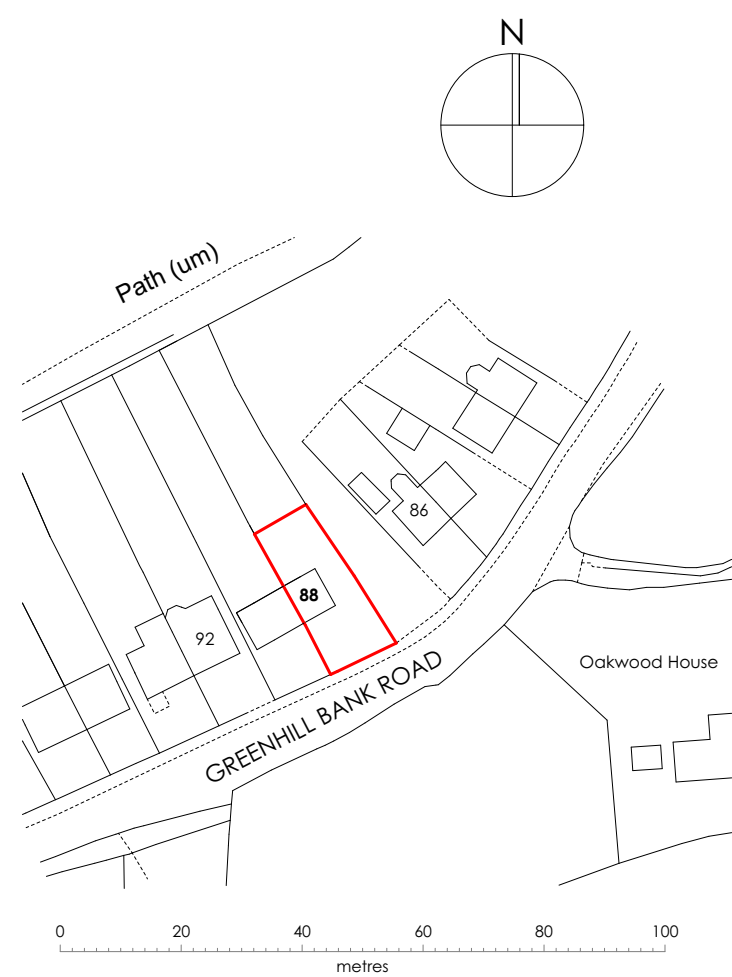

Site Location Plan 1:250

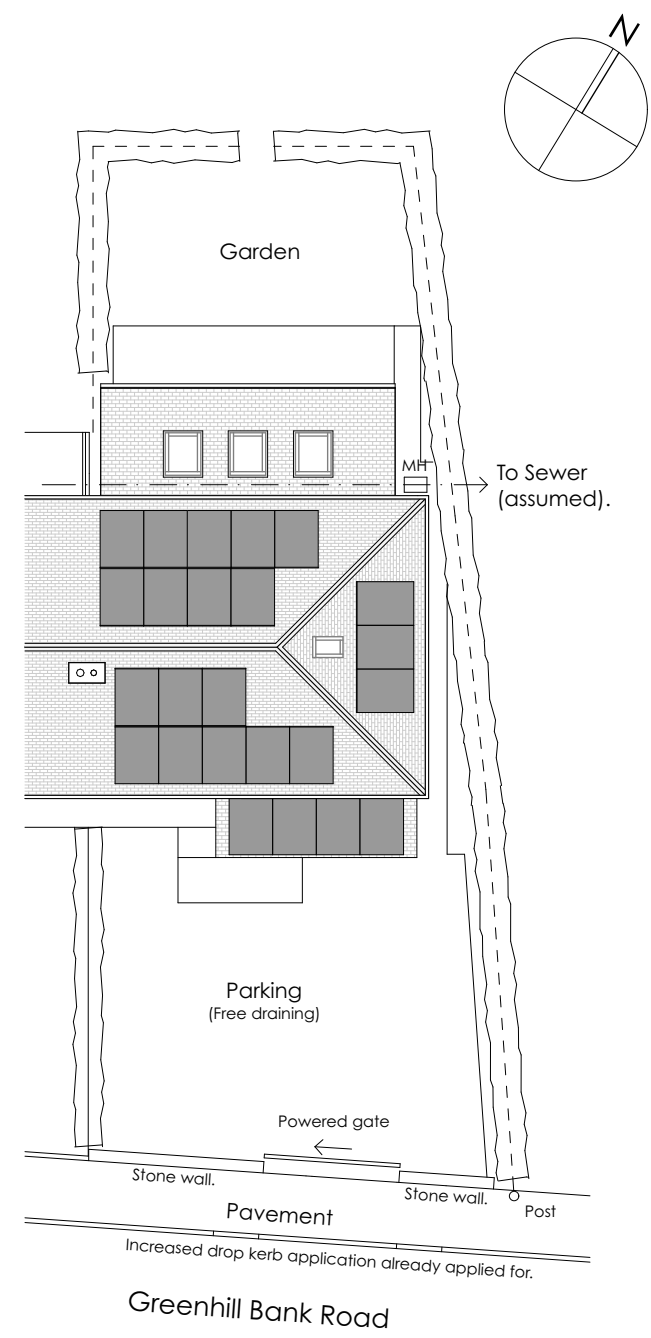

Block Plan 1:200

General Notes

THIS DRAWING HAS BEEN PREPARED FROM HAND MEASURED SURVEY INFORMATION AND IS FOR INFORMATION PURPOSES ONLY. DO NOT SCALE FROM DRAWING, USE FIGURED DIMENSIONS ONLY. ALL DIMENSIONS MUST BE CHECKED AND VERIFIED ON SITE PRIOR TO COMMENCEMENT OF WORK AND DESIGNER TO BE NOTIFIED OF ANY DISCREPANCIES.

C	Rooflight added to attic (storage space).	AB		05/03/2026
B	Roof amended to hipped roof, attic conversion removed, extension alignment amended.	AB		23/02/2026
A	Updated for planning submission.	AB		13/01/2026
Revision	Description	Issued	Checked	Date

Client:
K Dillon & N White

Project:
88 Greenhill Bank Road,
Totties,
Holmfirth

Drawing:
Location Plan and Proposed Block Plan

Drawing Status:

PLANNING

Date:	Scale @ A3:	Drawn by:
JAN 26	1:1250/200	AB
Project No:	Drawing No:	Revision:
292	(0-) 03	C