


REVISION HISTORY				
REV	DESCRIPTION	DRAWN	DATE	APPROVED
-	---	---	---	---

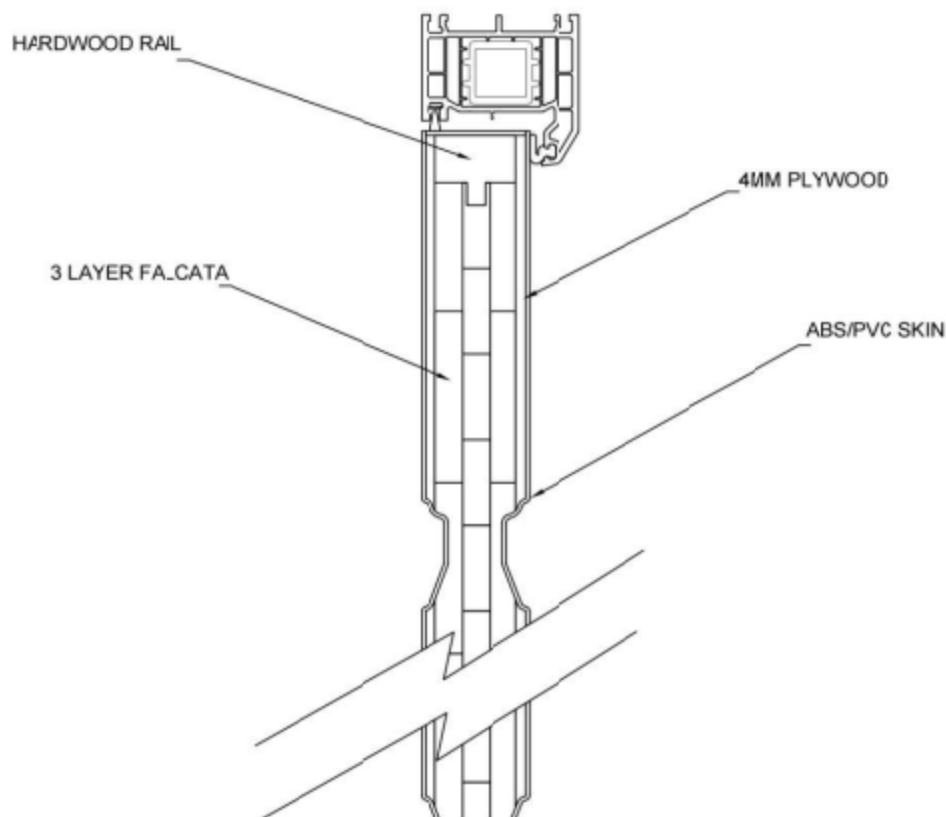

TITLE: FLAMEBREAK CORE
CROSS SECTION

REV:
A

DRG REL DATE: ***DRAFT***
APPR'D BY: ***DRAFT***

SCALE: N.T.S.
DRAWN BY: C EDMONDS

SHEET SIZE: A4
SHEET: 1 of 1

DRAWING No:
A0000467



TOLERANCES UNLESS OTHERWISE NOTED ARE:
LINEAR $\pm 0.5mm$
ANGLE $\pm 0.5^\circ$

DRAWING DESIGN AND OTHER DISCLOSURES ARE THE PROPERTY OF MASONITE DOOR CORPORATION. UNAUTHORIZED USE, MANUFACTURE OR REPRODUCTION IN WHOLE OR IN PART, IS PROHIBITED.

CONFIDENTIAL
PROPERTY OF MASONITE

IF PRINTED MAY NOT BE MOST RECENT VERSION