




BRADFORD ROAD

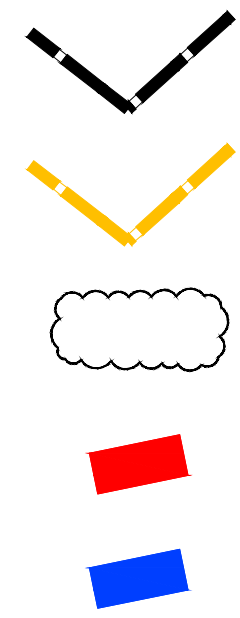

- 6 FOOT CLOSE BOARDED FENCE (1.8M)
- 4 FOOT BRICKWORK WALL (1.2M)
- RETAINED HEDGE
- BAT BOX - IBSTOCK ECO HABITATS BOX
- 32 AMP ELECTRIC CAR CHARGER

CLIENT
N HALL CONSTRUCTION

PROJECT
672 BRADFORD ROAD, BIRKENSHAW

DRAWING TITLE
BOUNDARY PLAN + CAR CHARGERS

Scale	Drawn By	Date Drawn
1:200@A3	RW	22.05.24
	Checked By	Date Checked
Drawing No.	Revision	
(0102) - P600	B	