




Issue Purpose : HH Application		
Project	Proposed double storey side, single storey front extension and outbuilding	Date 21-11-2025
		Scale 1:100 @ A3
Address	1 Jensen Avenue, Dewsbury, WF13 4DX	Proposed Plans
		D.N. 2025 - 1JA - 04A

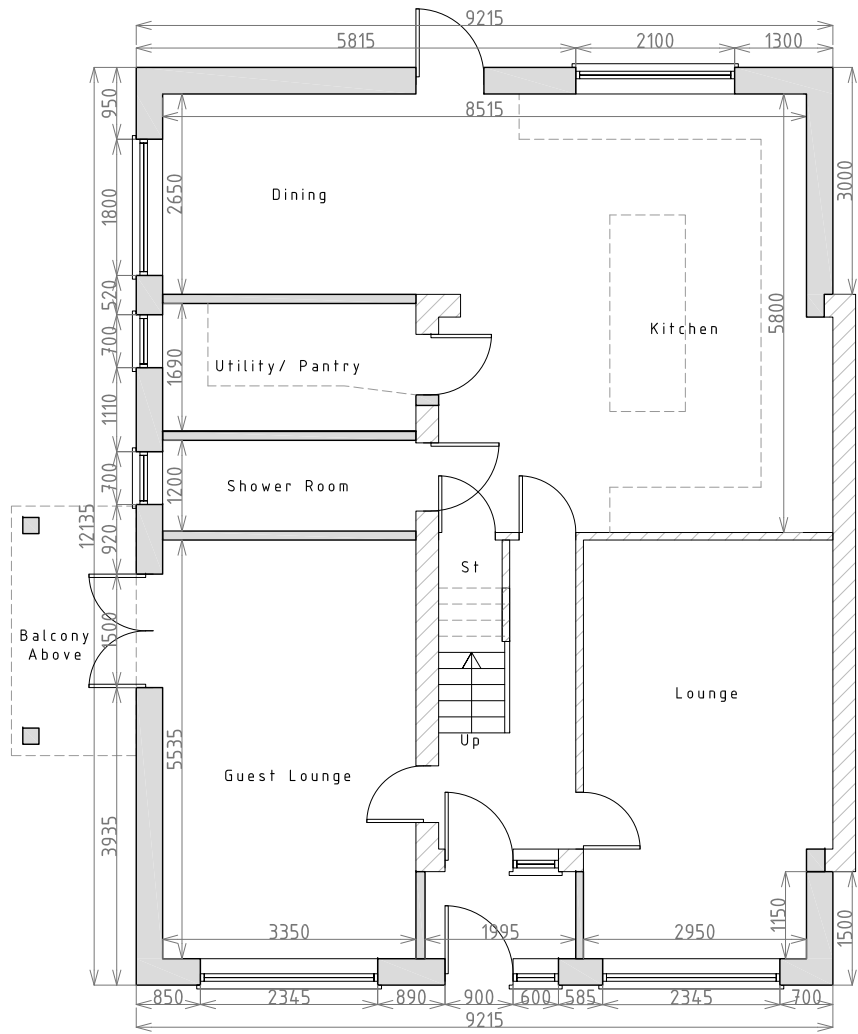


PROPOSED GROUND FLOOR PLAN

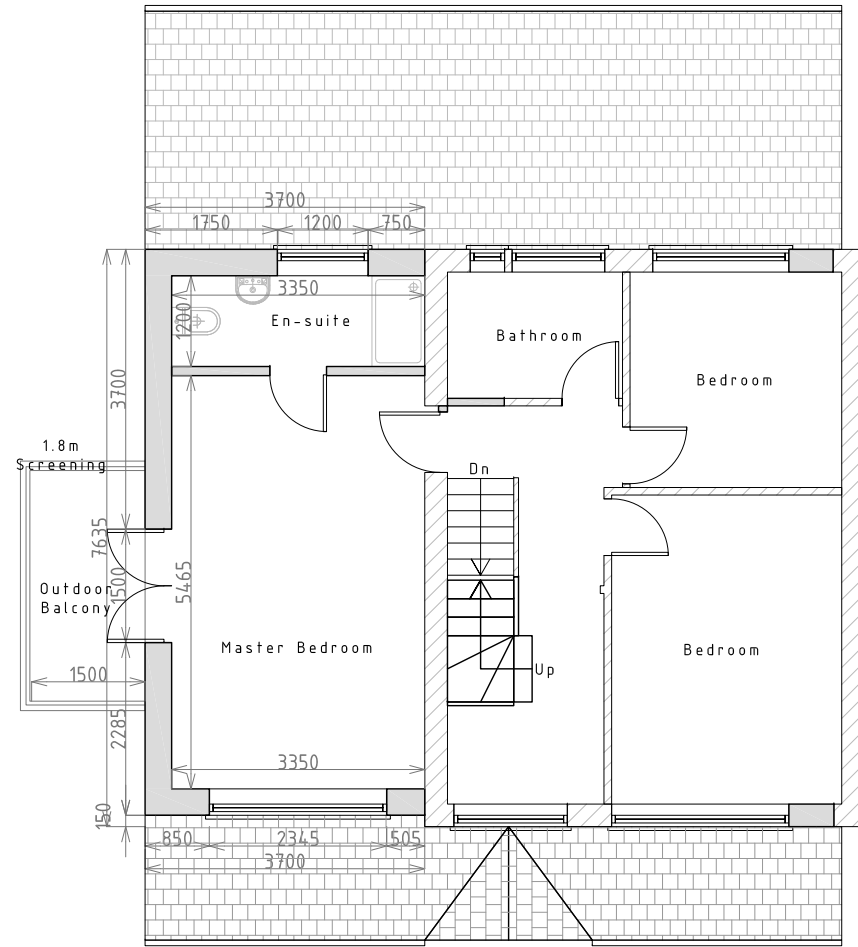


PROPOSED FIRST FLOOR PLAN

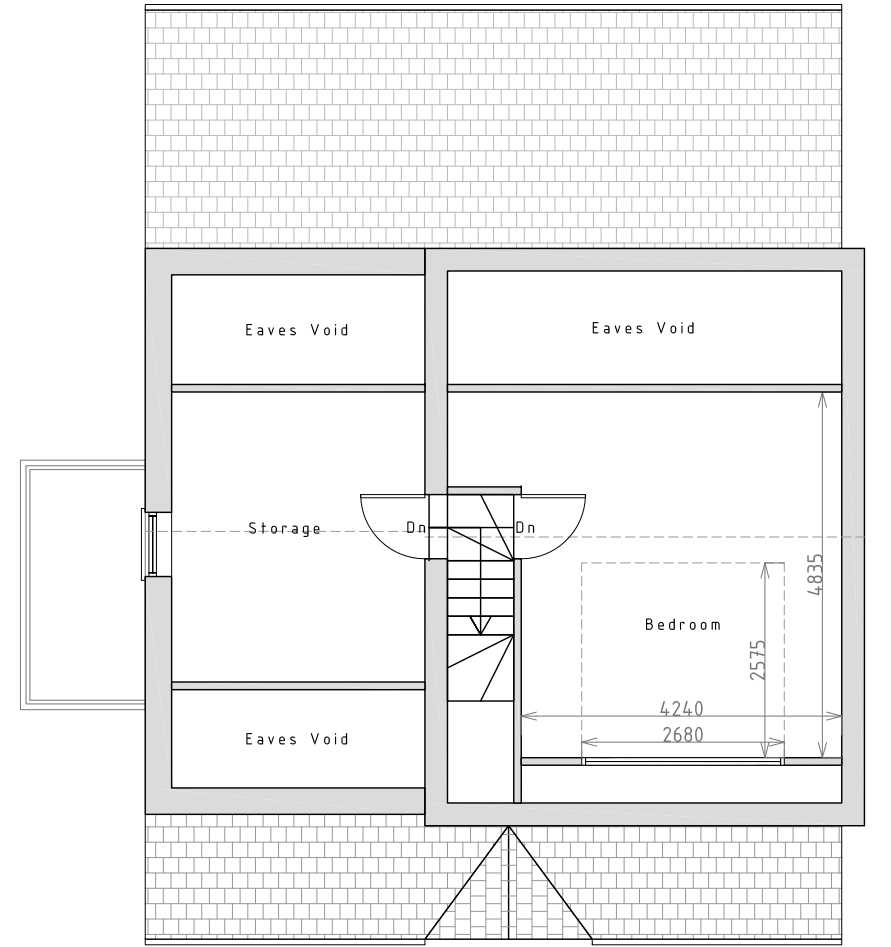


PROPOSED LOFT FLOOR PLAN

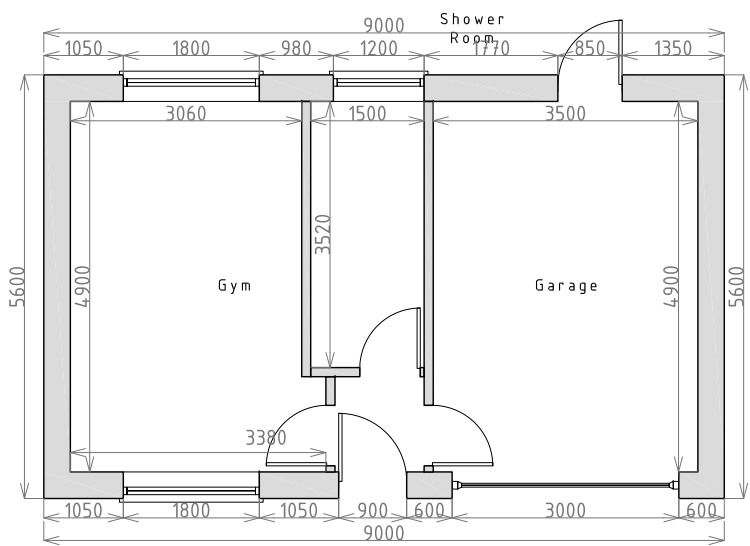

PROPOSED OUTBUILDING GF PLAN

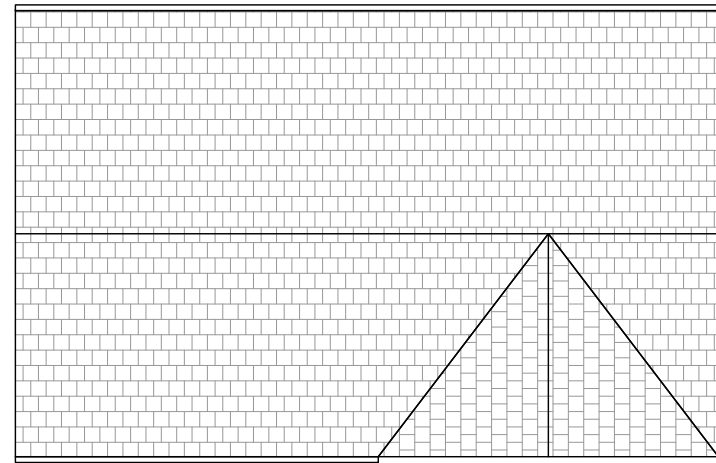

PROPOSED OUTBUILDING ROOF PLAN

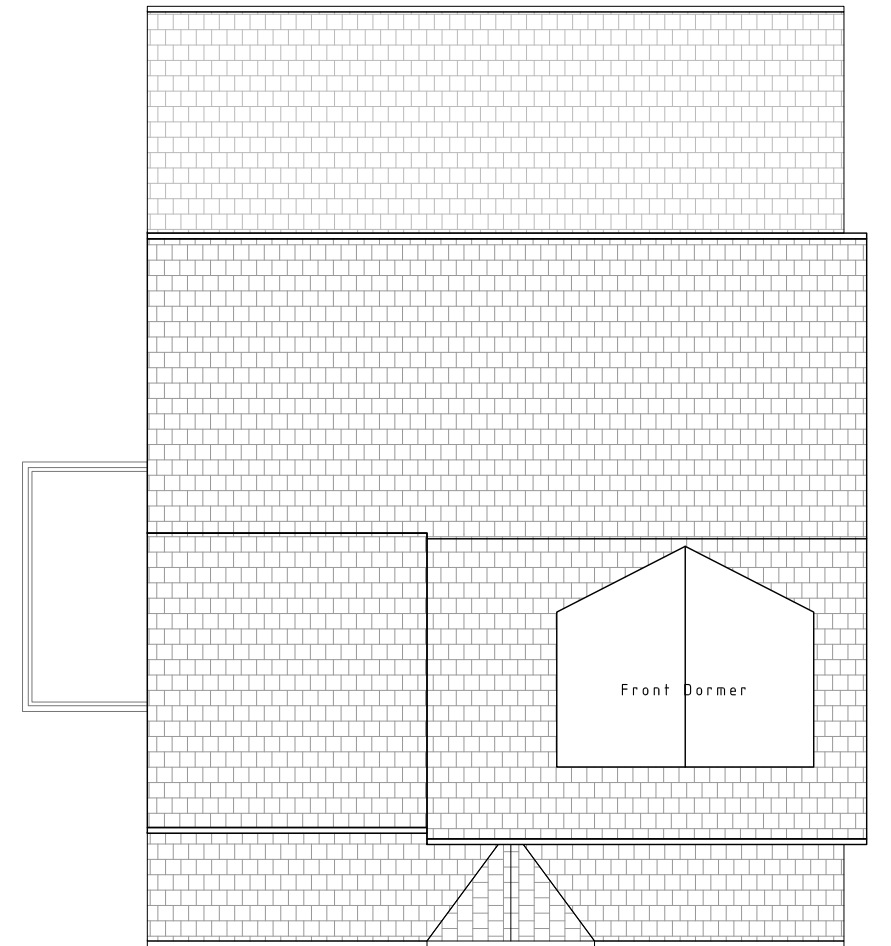

PROPOSED ROOF PLAN