



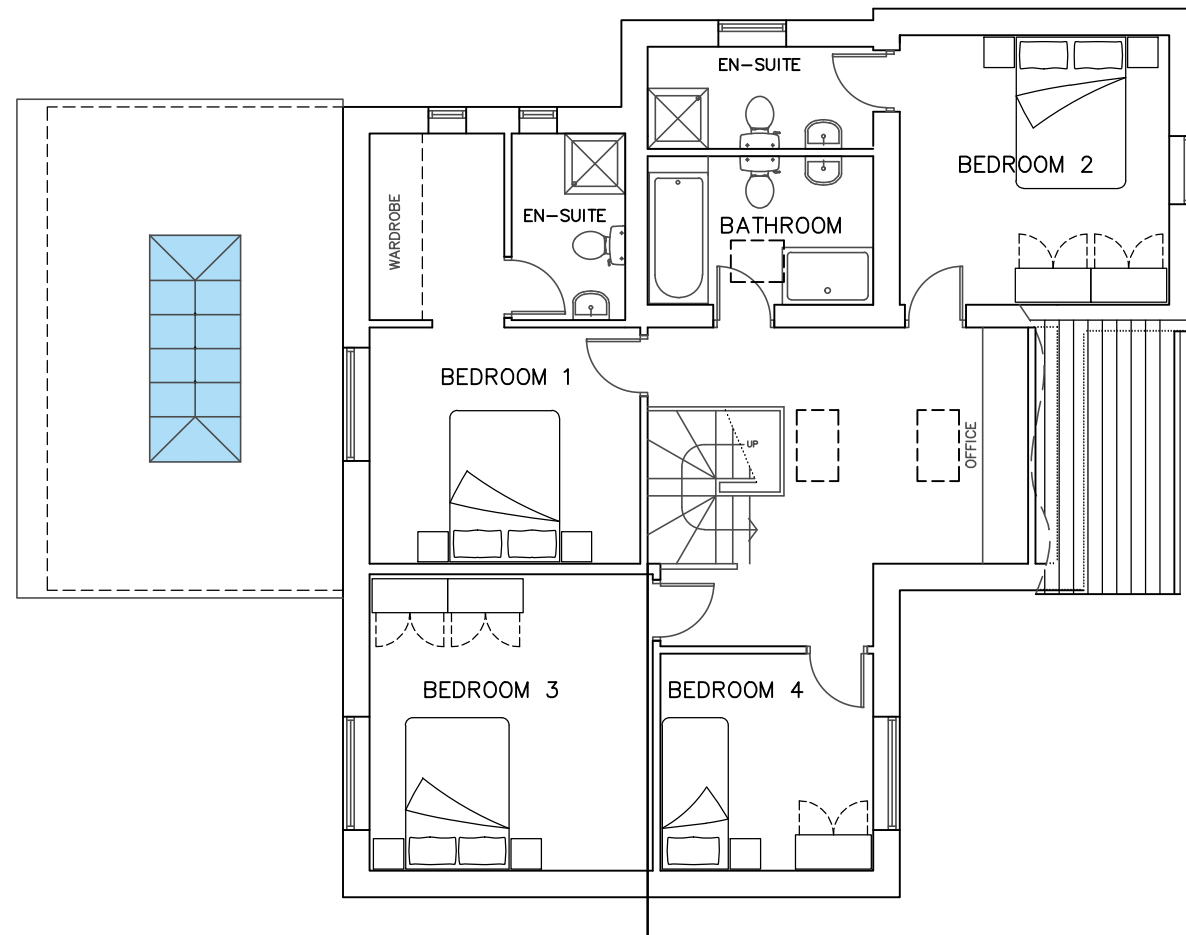

FIRST FLOOR PLAN (1:100)

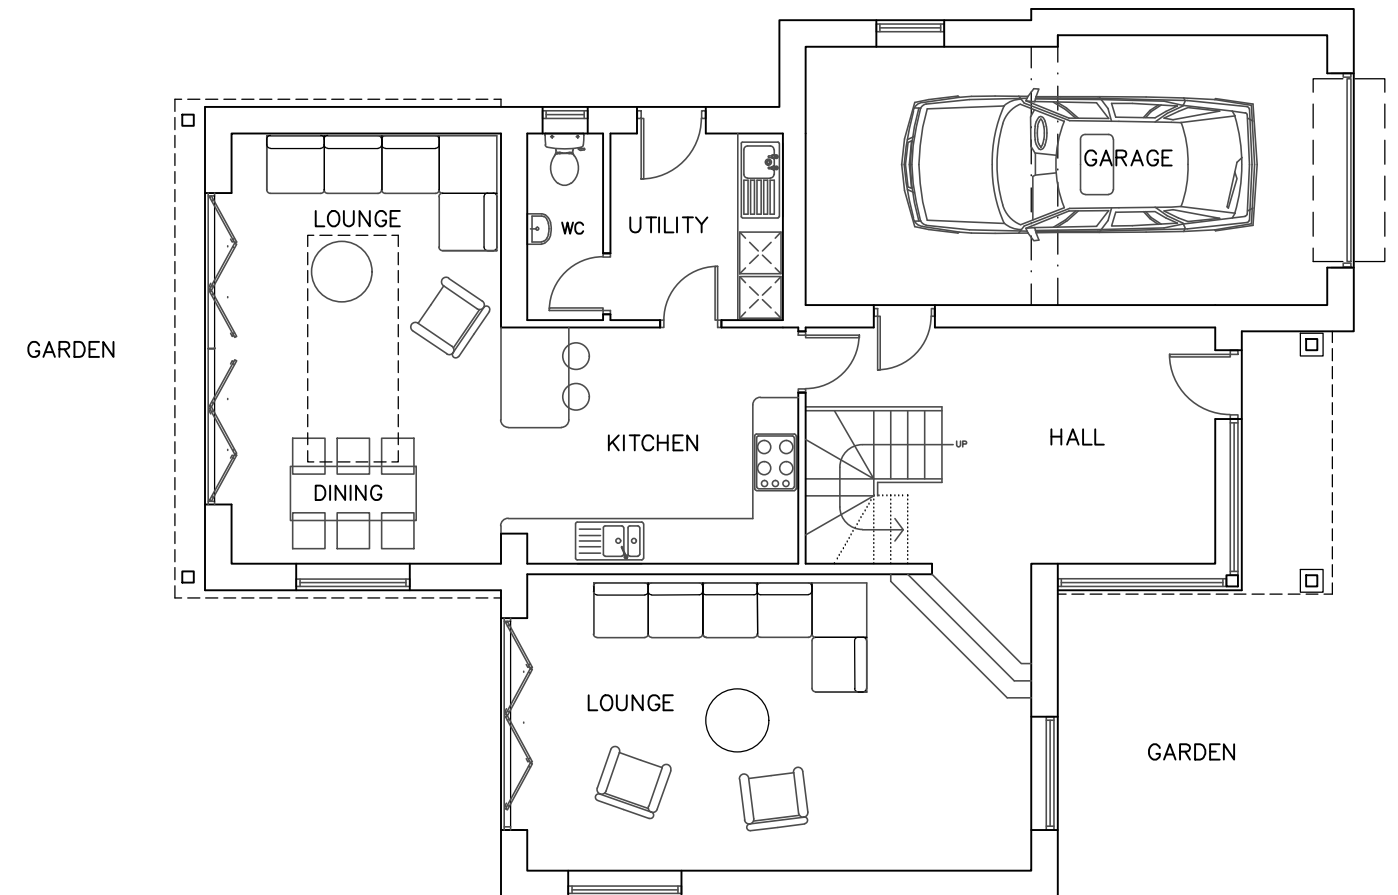

GROUND FLOOR PLAN (1:100)



SITE SECTION 1 (1:200)