



NOTES

This drawing has been prepared specifically for the purpose of obtaining Planning and/or Building Regulations Approval. Its suitability for other purposes without additional supplementary details and specifications cannot be guaranteed.


All dimensions are to be checked on site, any discrepancies are to be reported to the designer before work commences. Use only figured dimensions.

All structural components shown are indicative only. Details / calculations of structural members are to be provided by the Structural Engineer.


This drawing is not to be copied or divulged to a third party without written permission.

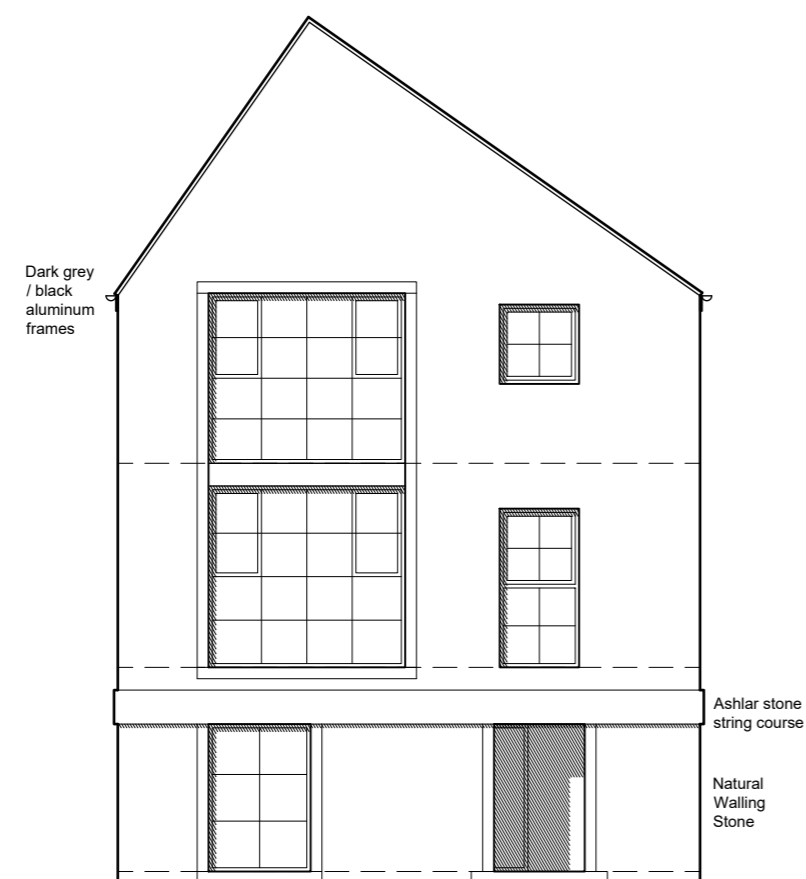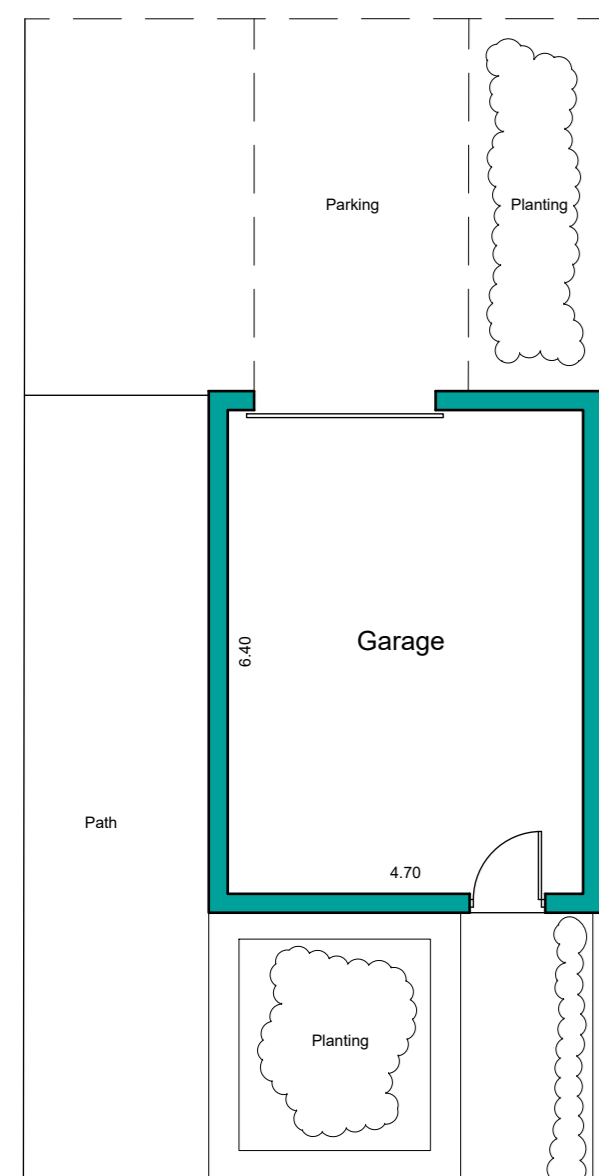


FRONT ELEVATION

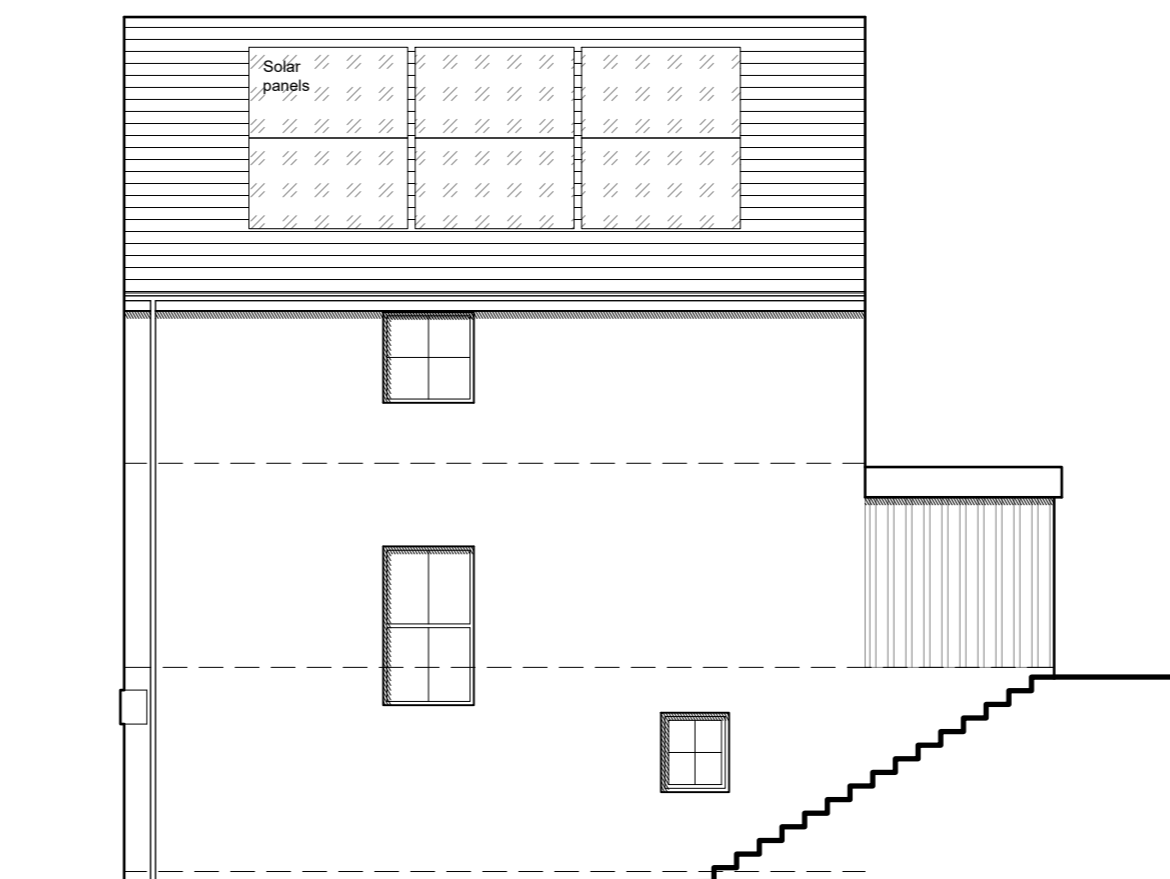


SIDE ELEVATION

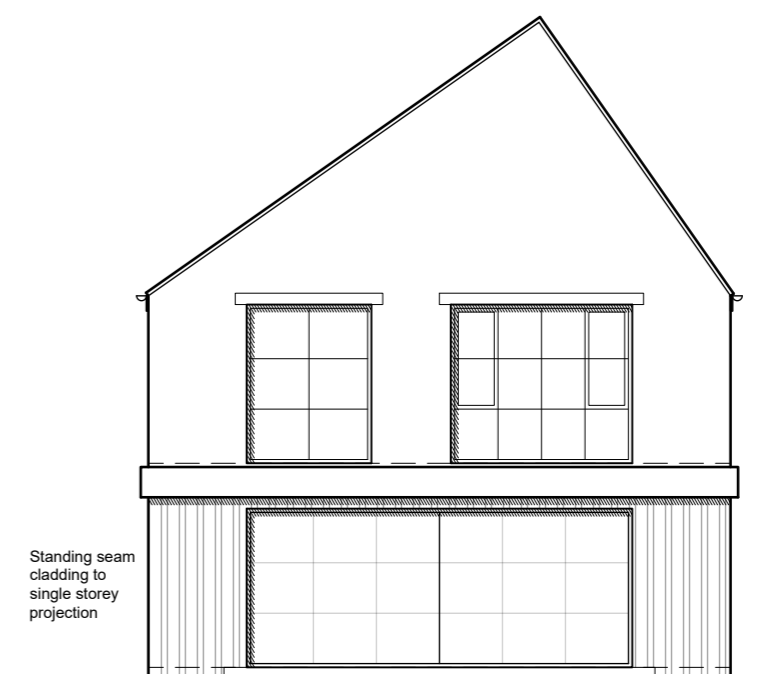


REAR ELEVATION

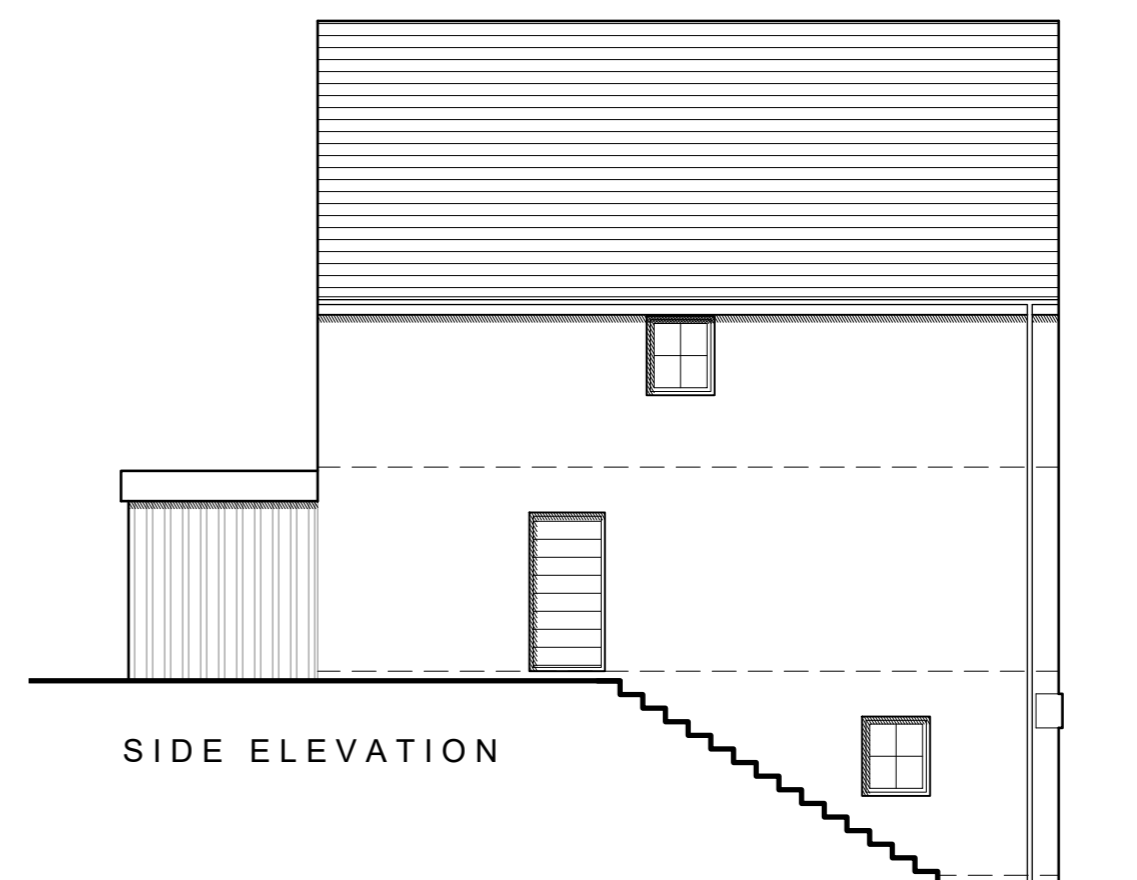


SIDE ELEVATION

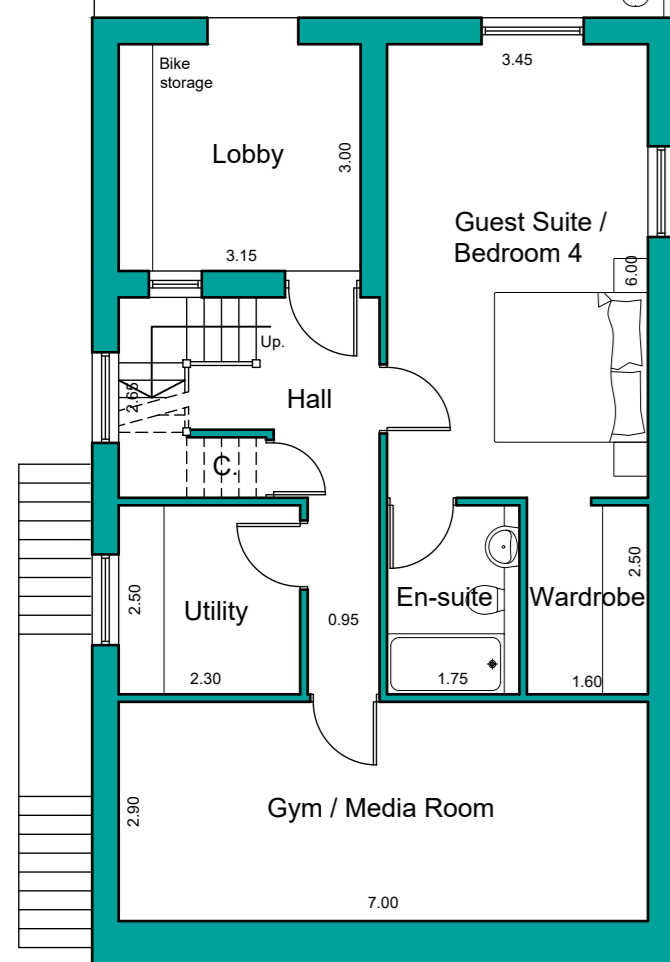

LOWER GROUND FLOOR PLAN
TYPE C

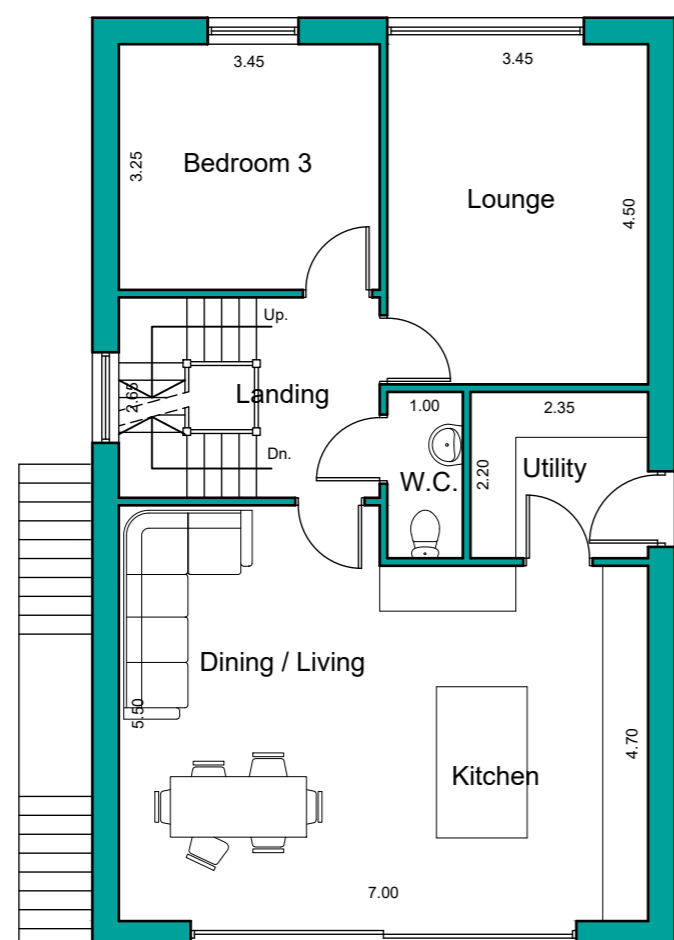

UPPER GROUND FLOOR PLAN

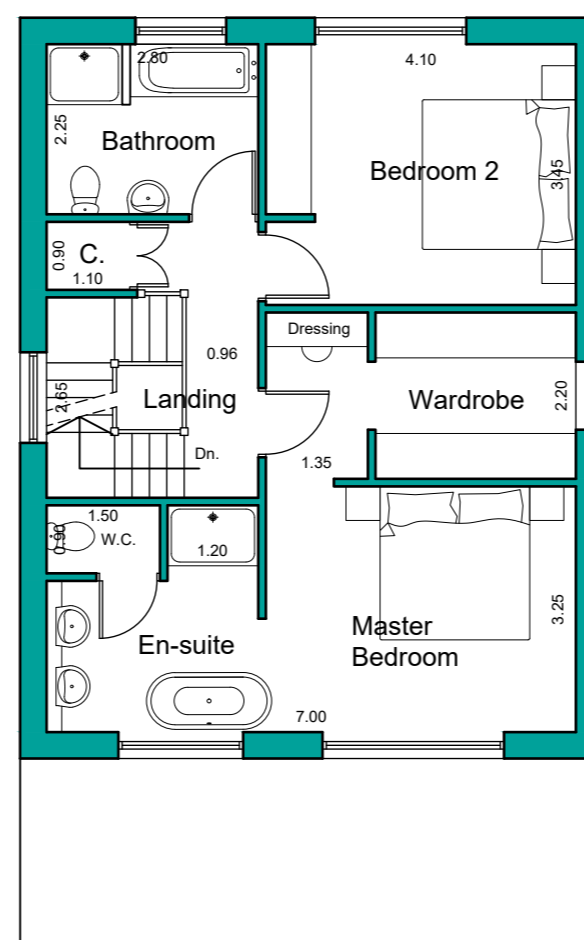

FIRST FLOOR PLAN



Revisions		
P01	Preliminary Issue	18.06.25
P02	Design updated	28.11.25
P03	Design updated	29.11.25
P04	Garage updated	16.01.26

Project:
Residential Development
at Hinchliffe Mill
Holmbridge
Holmfirth
for Holroyd Homes
TYPE C Plans and Elevations
Plots 10-16

Purpose of issue: PLANNING

Drawn DRH
Date June 2025
Scales 1:100 @ A2
Drawing No. 2559 - 0306 - P04

