



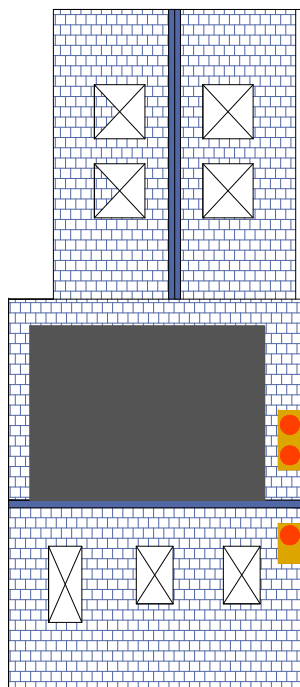


Roof Plan

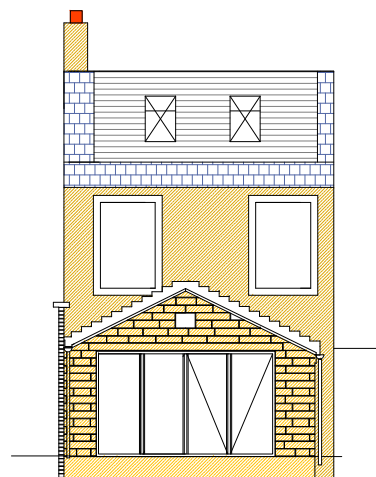


North Elevation

Ground Level

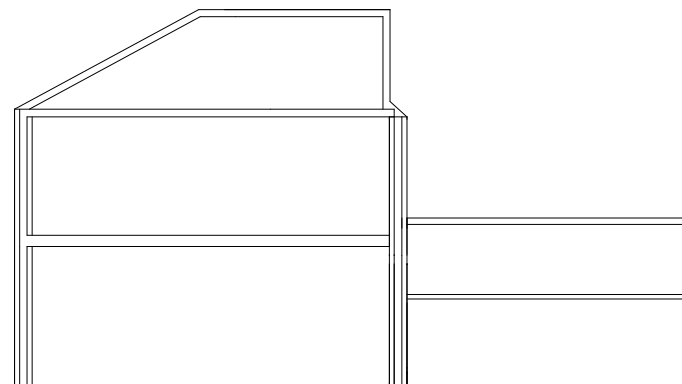

East Elevation

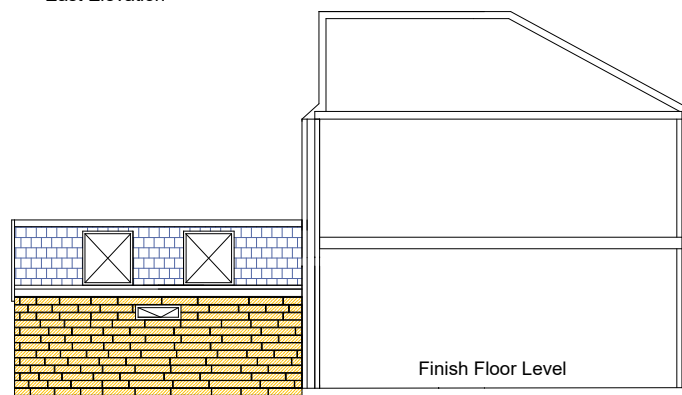

West Elevation

Finish Floor Level

CONSTRUCTION MATERIALS

Walls - Anstone artificial wallstone to match existing house

Roof - Natural blue slate to match existing

Window - Anthracite double glazed

Bifold Doors - Aluminium framed anthracite double glazed

Roof Windows - Velux or similar

Natural blue slate roof

Existing house face stone

Existing Flat roof

New stone to extension



A and L Peters

42 Thomas Street

Proposed Elevations

Scale at 1:150 19.01.2026