




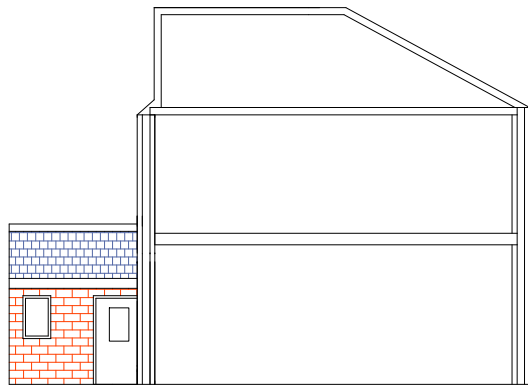


West Elevation

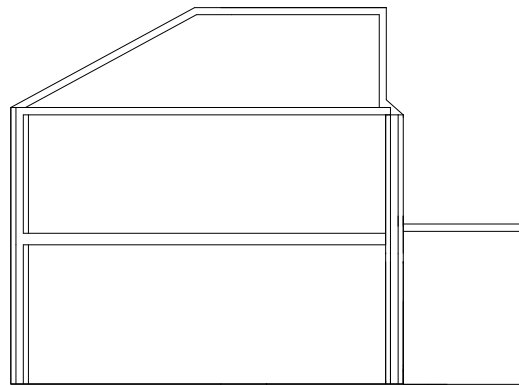

East Elevation

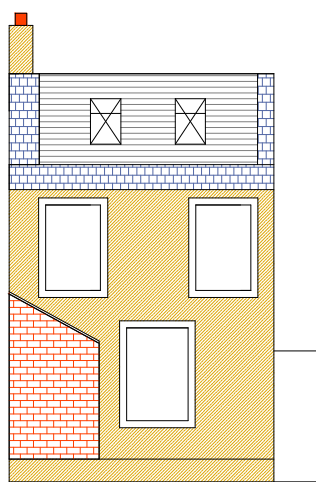


North Elevation

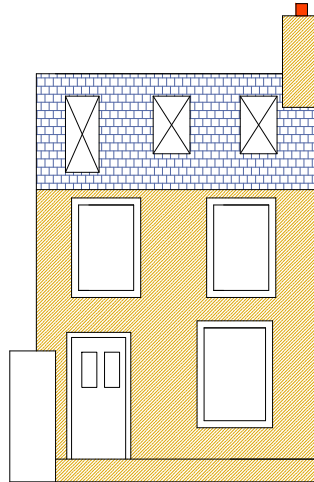

South Elevation

Natural blue slate roof
Existing house face stone
Existing red brick utility
Existing cladding to dormer

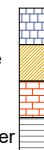

A and L Peters	
42 Thomas Street	
Proposed Elevations	
Scale at 1:150	19.01.2026