
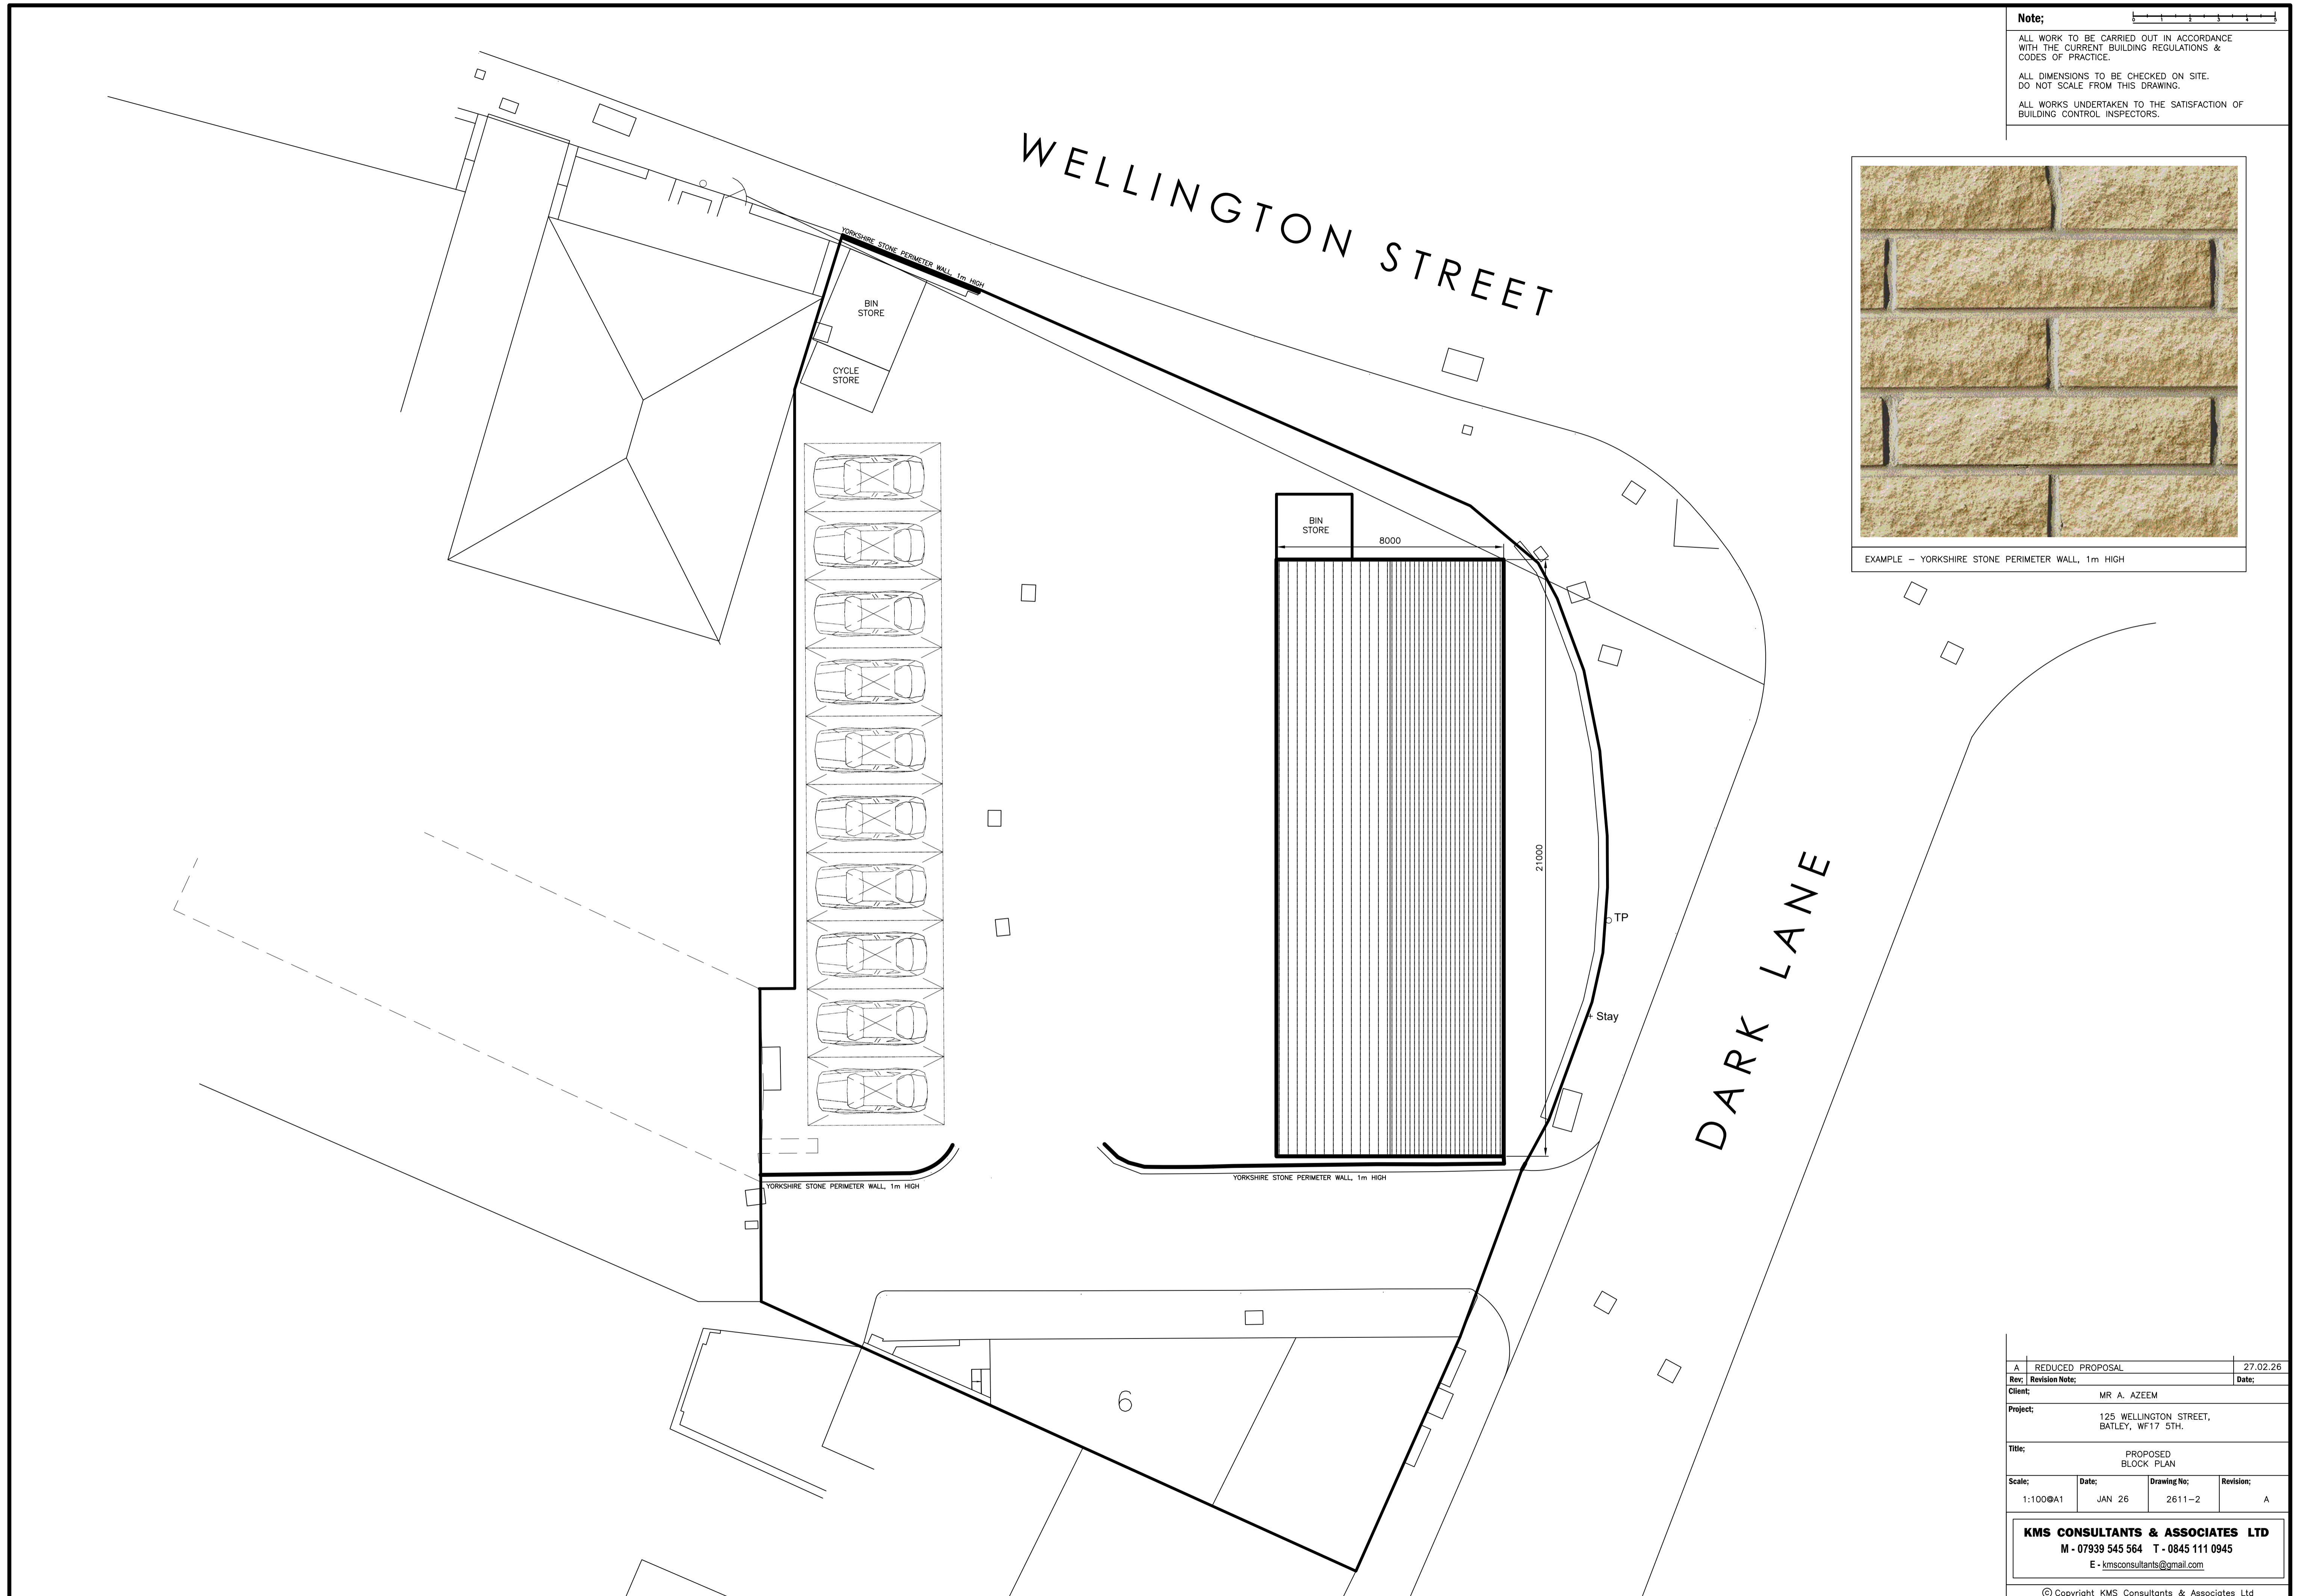


Note;

ALL WORK TO BE CARRIED OUT IN ACCORDANCE WITH THE CURRENT BUILDING REGULATIONS & CODES OF PRACTICE.

ALL DIMENSIONS TO BE CHECKED ON SITE. DO NOT SCALE FROM THIS DRAWING.

ALL WORKS UNDERTAKEN TO THE SATISFACTION OF BUILDING CONTROL INSPECTORS.

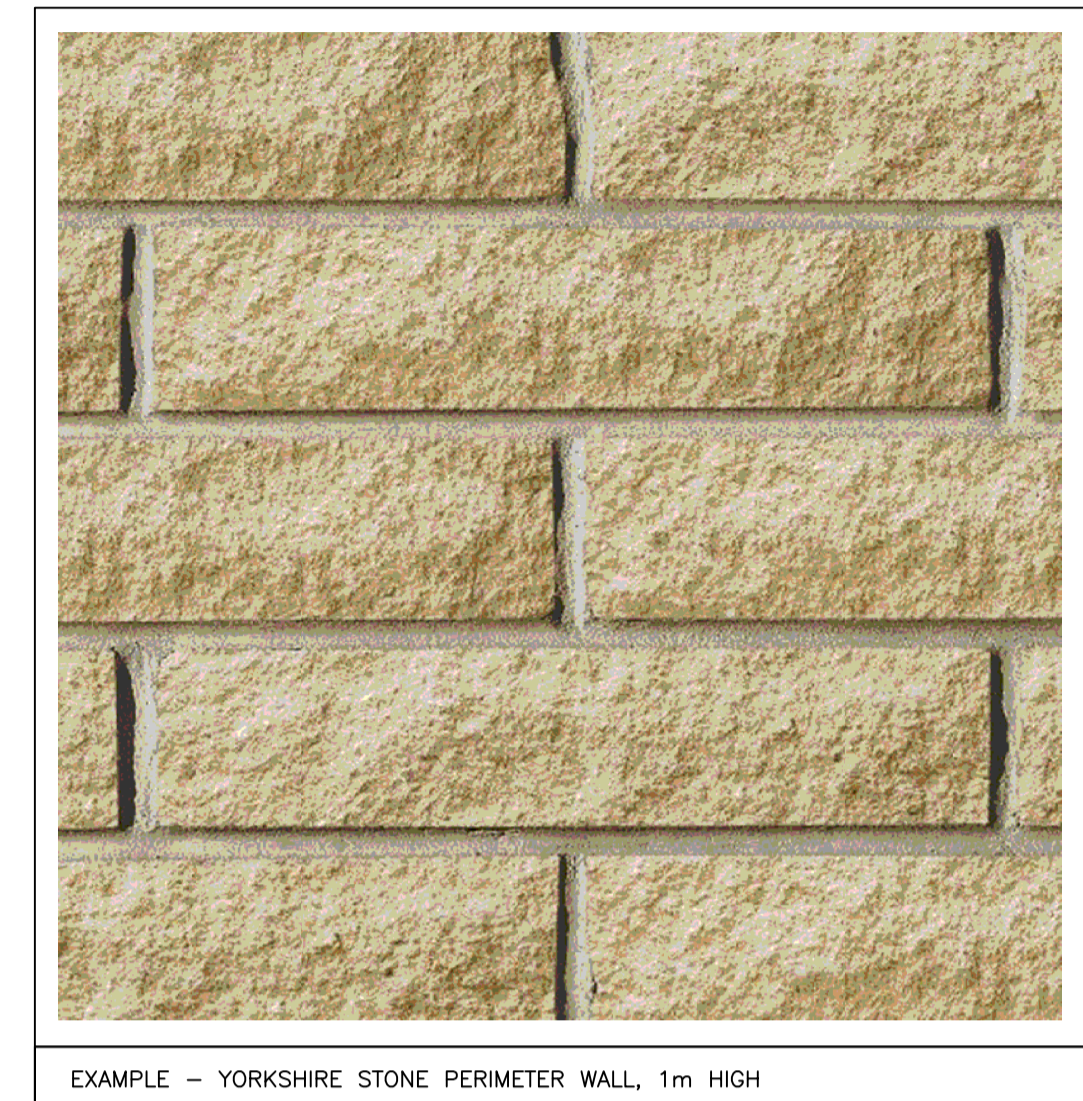

A	REDUCED PROPOSAL	27.02.26
Rev:	Revision Note:	Date:
Client:	MR A. AZEEM	
Project:	125 WELLINGTON STREET, BATLEY, WF17 5TH.	
Title:	PROPOSED BLOCK PLAN	
Scale:	Date:	Drawing No:
1:100@A1	JAN 26	2611-2
		Revision:
		A

KMS CONSULTANTS & ASSOCIATES LTD
M - 07939 545 564 T - 0845 111 0945
E - kmsconsultants@gmail.com

© Copyright KMS Consultants & Associates Ltd