


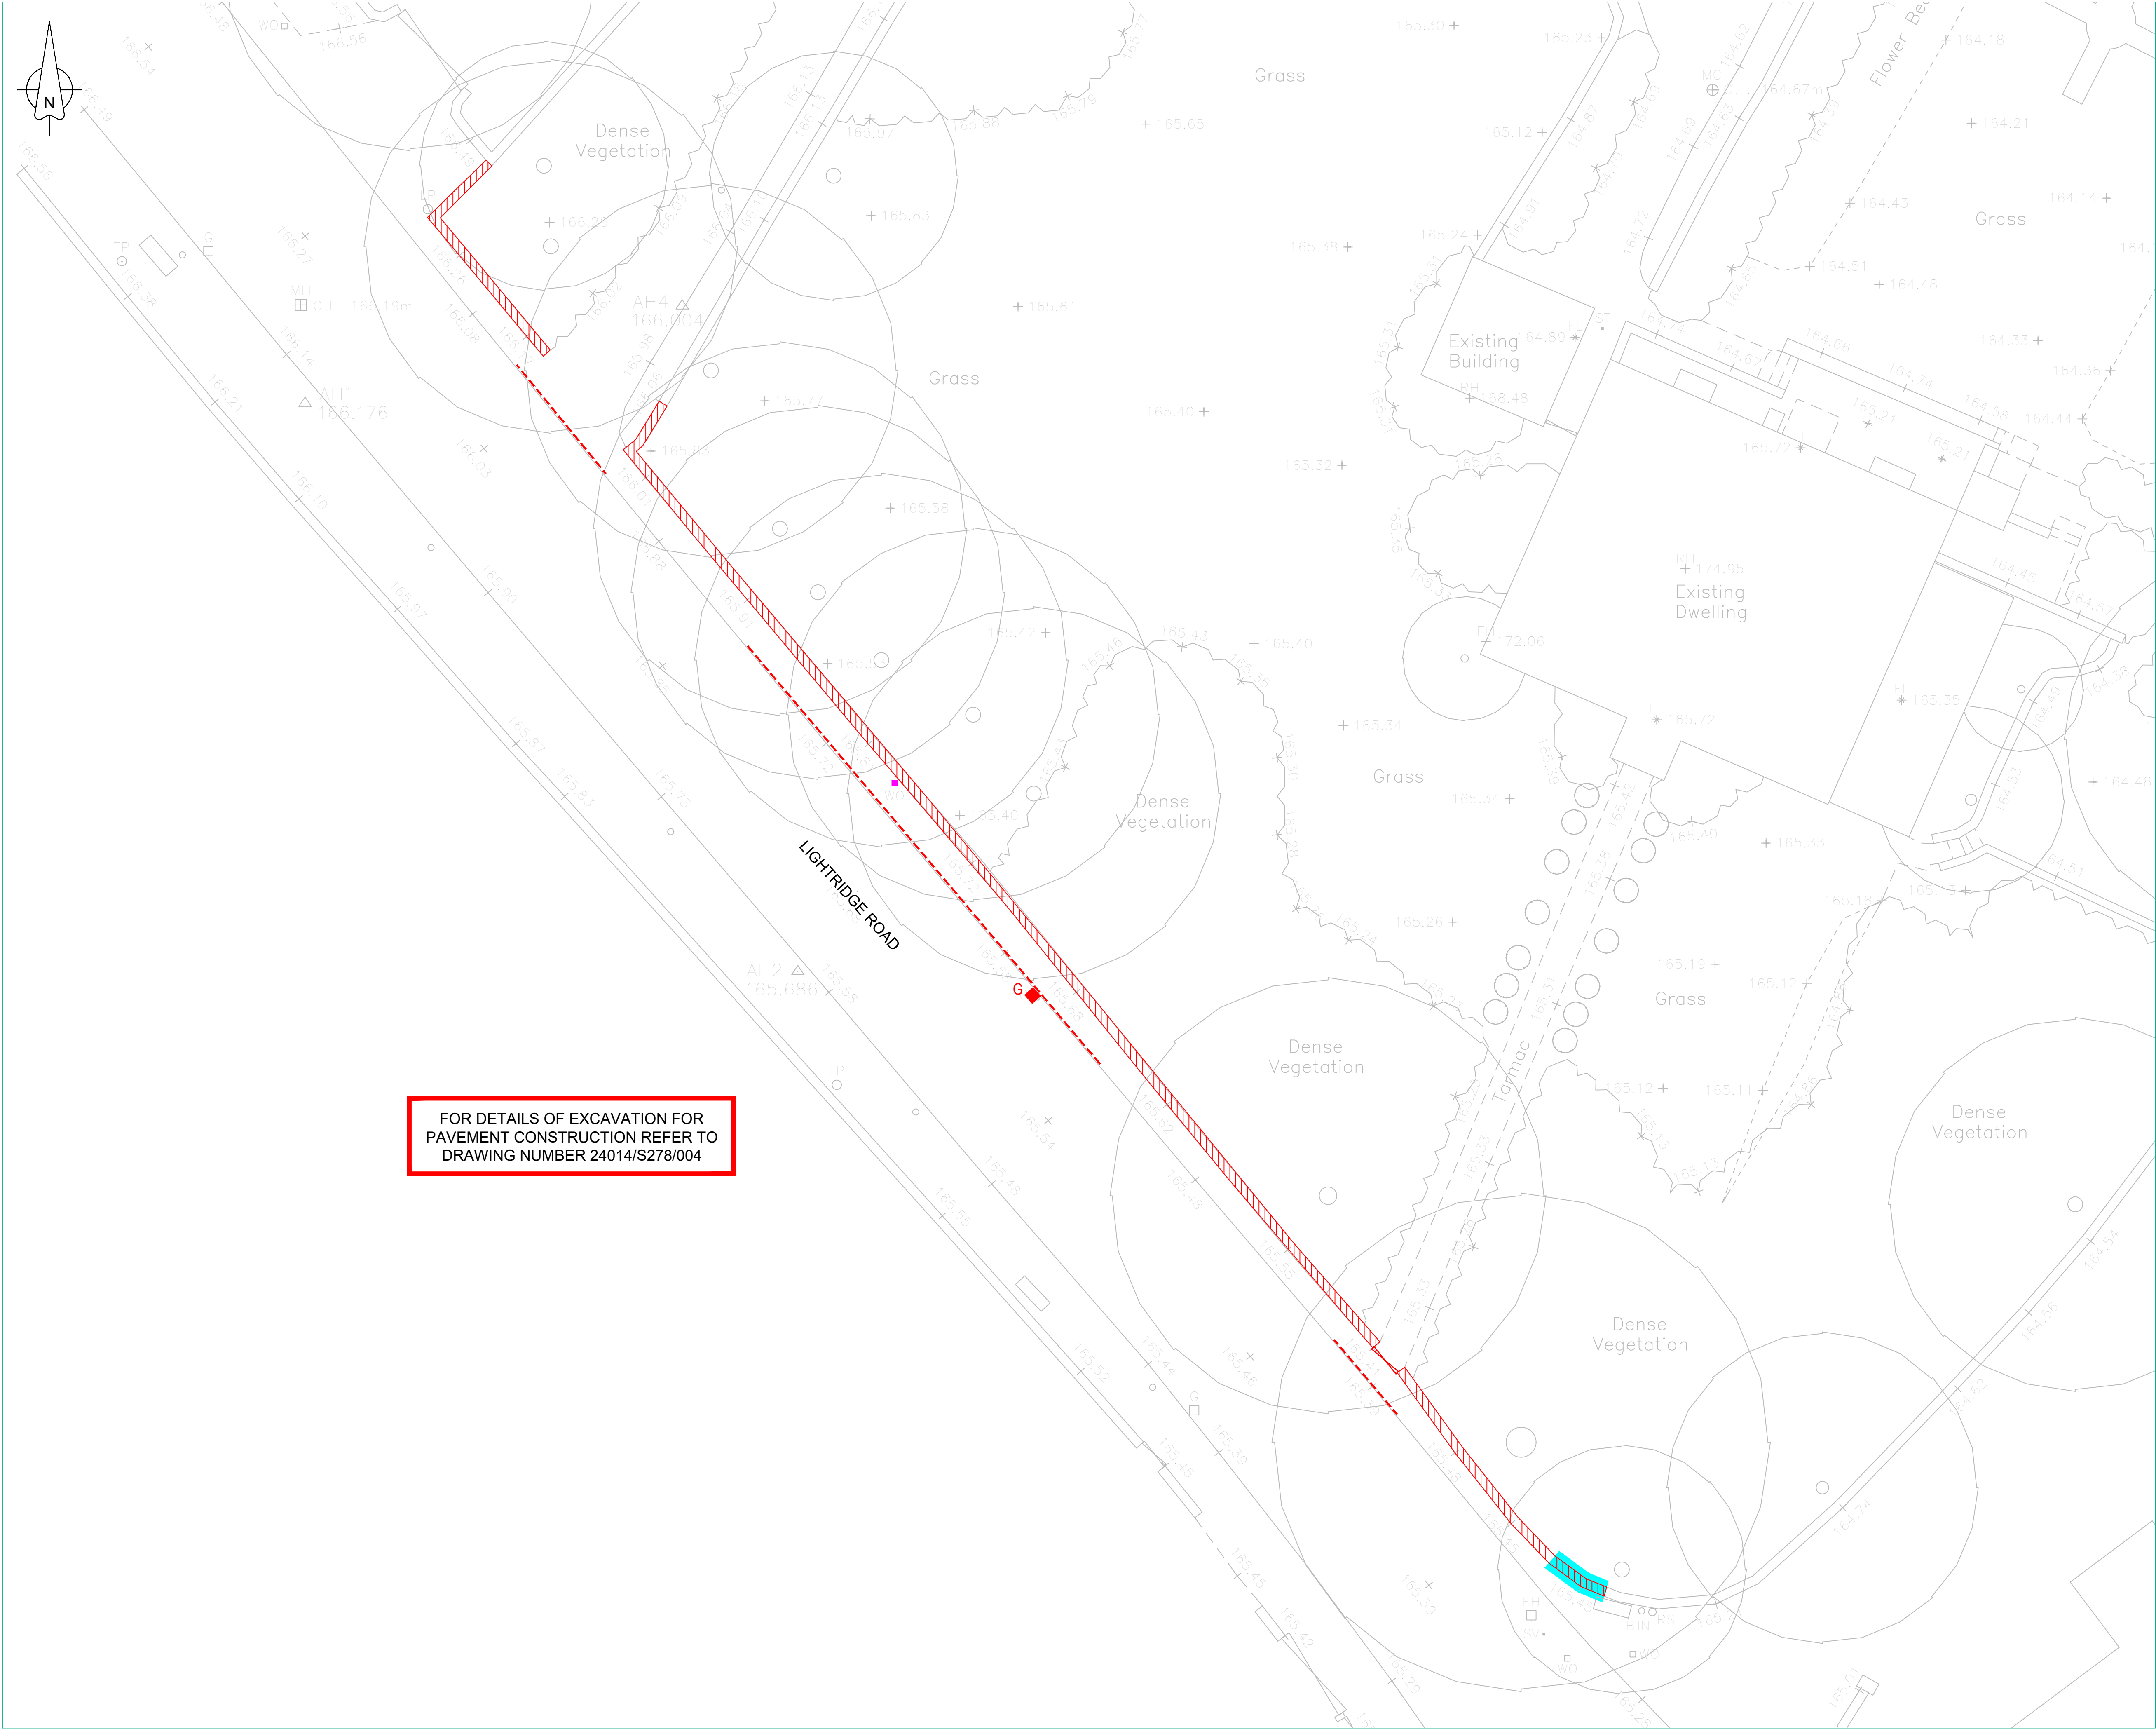

FOR DETAILS OF EXCAVATION FOR
PAVEMENT CONSTRUCTION REFER TO
DRAWING NUMBER 24014/S278/004

DO NOT SCALE

- NOTES
- THIS DRAWING IS TO BE READ IN CONJUNCTION WITH ALL OTHER RELEVANT ARCHITECT'S, ENGINEER'S AND SPECIALIST'S DRAWINGS TOGETHER WITH THE APPROPRIATE SPECIFICATION
 - ALL WORKS ARE TO BE CONSTRUCTED IN ACCORDANCE WITH KIRKLEES COUNCIL DESIGN GUIDANCE
 - IT IS THE CONTRACTOR'S RESPONSIBILITY TO CHECK ALL DIMENSIONS ON SITE. DIMENSIONS MUST NOT BE SCALED FROM THIS DRAWING. ANY DISCREPANCIES TO BE BROUGHT TO THE IMMEDIATE ATTENTION OF THE ARCHITECT IN WRITING
 - ALL DIMENSIONS AND LEVELS ARE IN METRES, UNLESS NOTED OTHERWISE.
 - THE CONTRACTOR SHALL IMPLEMENT AND MAINTAIN THROUGHOUT THE DURATION OF THE CONTRACT A FULL TRAFFIC MANAGEMENT SYSTEM TO ENSURE SAFE PASSAGE OF VEHICLES/PEDESTRIANS IN THE VICINITY OF THE WORKS. ALL TRAFFIC SIGNS, SIGNALS, BARRIERS ETC. SHALL BE IN ACCORDANCE WITH CHAPTER 8 OF THE TRAFFIC SIGNS MANUAL

- KEY
- EXISTING CONCRETE KERB / EDGING TO BE REMOVED. BED AND BACKING TO BE BROKEN OUT AND REMOVED TO BE DISPOSED OF OFF SITE
 - EXISTING GULLY COVER AND FRAME TO BE REMOVED AND POT BACKFILLED WITH CONCRETE. LEAD TO BE RETAINED FOR REUSE
 - EXISTING INSPECTION CHAMBER TO BE LOWERED BY APPROX. 85mm TO SUIT REVISED LEVELS
 - EXISTING WALL TO BE DISMANTLED TO BE DISPOSED OF OFF SITE.
 - WALL FOOTINGS TO BE FULLY REMOVED TO BELOW FORMATION LEVEL ACROSS BELLMOUTH
 - EXISTING GATE TO BE REMOVED AND DISPOSED OF OFF SITE

C	12/01/2026	TS	UPDATED FOLLOWING KC COMMENTS	TS	TS
B	17/12/2025	TS	EASTERN FOOTWAY TIE IN ADJUSTED	TS	TS
A	11/12/2025	TS	UPDATED FOLLOWING KC COMMENTS	TS	TS
-	08/08/2025	TS	ISSUED FOR TECHNICAL APPROVAL	TS	TS
REV	DATE	BY	DESCRIPTION	CHK	APP

DRAWING STATUS: FOR INFORMATION ONLY



CLIENT: MR & MRS MORRIS

ARCHITECT: ORANGE DESIGN STUDIOS

PROJECT: LIGHTRIDGE ROAD
FIXBY

TITLE: SECTION 278 WORKS
SITE CLEARANCE

SCALE @ A1:	CHECKED:	APPROVED:
1:100	AT	AT
CAD FILE:	DESIGN-DRAWN:	DATE:
24014_S278_007.dwg	TS	06/08/2025

PROJECT No:	DRAWING No:	REV:
24014	24014/S278/007	C

© Aimee Thompson Transport Planning Ltd
T: 07507 342334 E: aimee@at-transportplanning.co.uk