


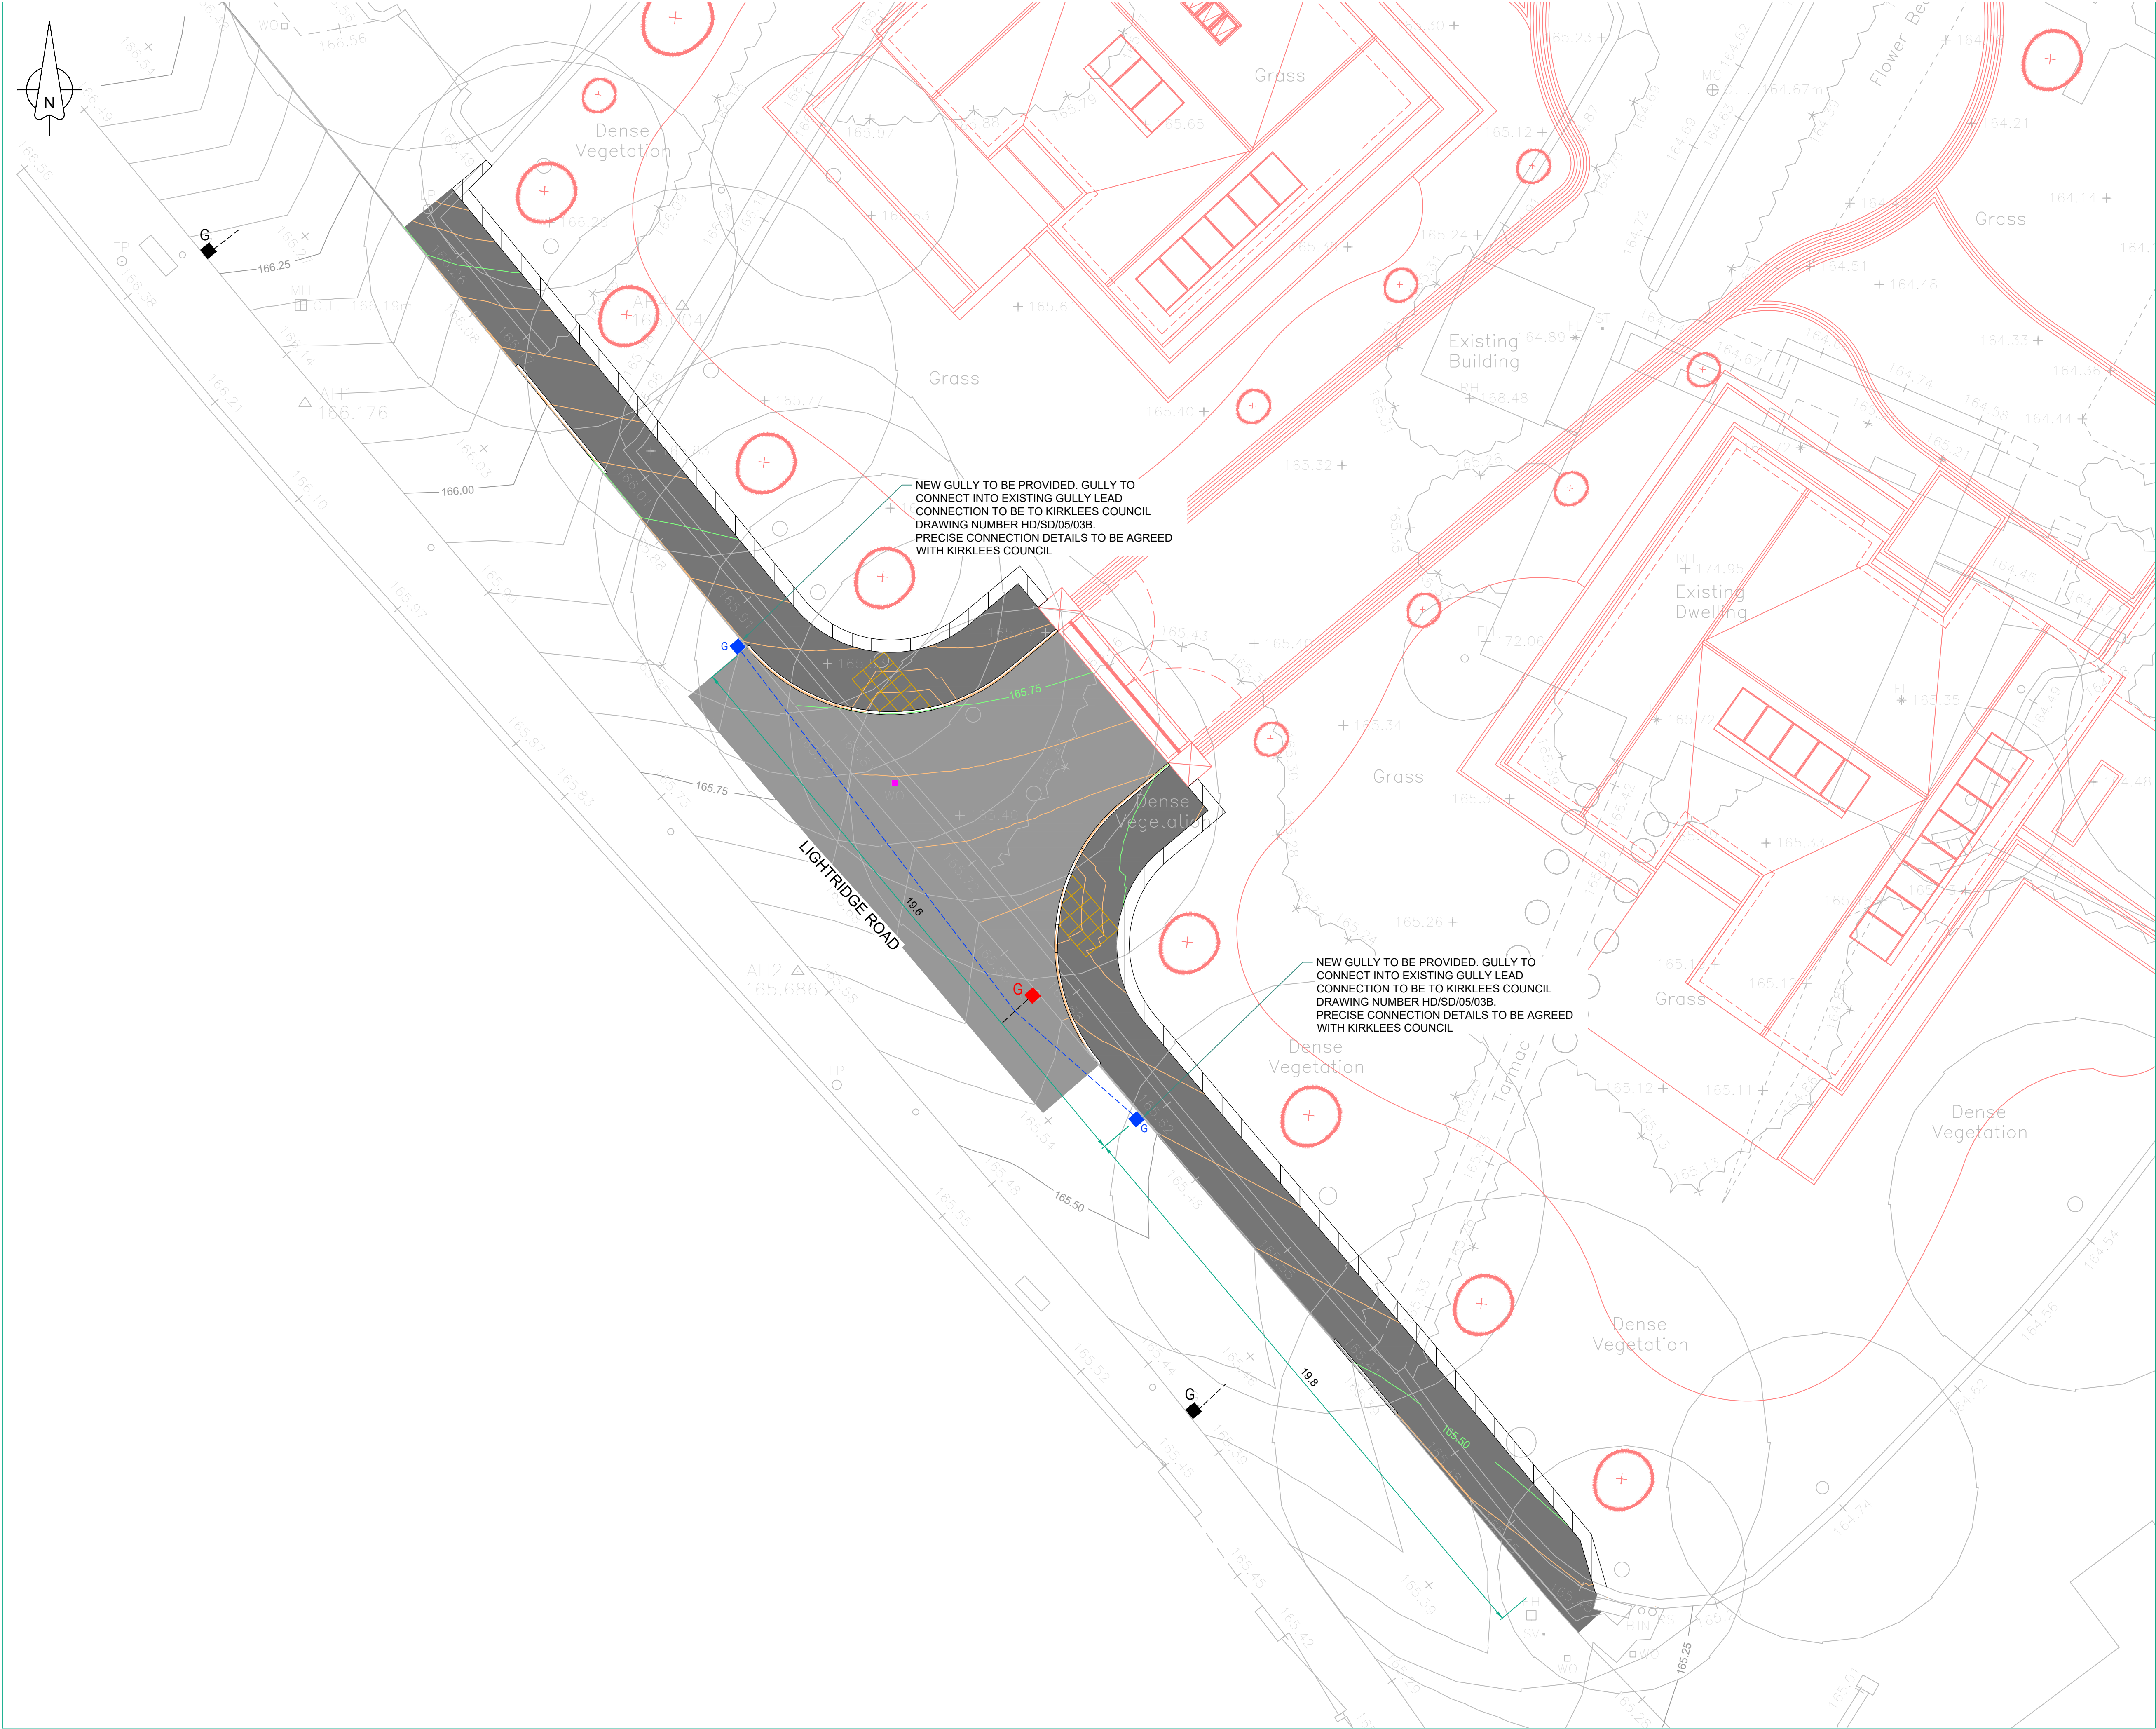

DO NOT SCALE

NOTES

1. THIS DRAWING IS TO BE READ IN CONJUNCTION WITH ALL OTHER RELEVANT ARCHITECT'S, ENGINEER'S AND SPECIALIST'S DRAWINGS TOGETHER WITH THE APPROPRIATE SPECIFICATION

2. ALL WORKS ARE TO BE CONSTRUCTED IN ACCORDANCE WITH KIRKLEES COUNCIL DESIGN GUIDANCE

3. IT IS THE CONTRACTOR'S RESPONSIBILITY TO CHECK ALL DIMENSIONS ON SITE. DIMENSIONS MUST NOT BE SCALED FROM THIS DRAWING. ANY DISCREPANCIES TO BE BROUGHT TO THE IMMEDIATE ATTENTION OF THE ARCHITECT IN WRITING

4. ALL DIMENSIONS AND LEVELS ARE IN METRES, UNLESS NOTED OTHERWISE.

5. THE CONTRACTOR SHALL IMPLEMENT AND MAINTAIN THROUGHOUT THE DURATION OF THE CONTRACT A FULL TRAFFIC MANAGEMENT SYSTEM TO ENSURE SAFE PASSAGE OF VEHICLES/PEDESTRIANS IN THE VICINITY OF THE WORKS. ALL TRAFFIC SIGNS, SIGNALS, BARRIERS ETC. SHALL BE IN ACCORDANCE WITH CHAPTER 8 OF THE TRAFFIC SIGNS MANUAL

6. ALL DRAINAGE TO BE JETTED OUT UPON COMPLETION OF WORKS

KEY

PROPOSED KERB LINE

PROPOSED WALL (TO BE DESIGNED BY OTHERS)

BUFF COLOURED TACTILE PAVING

EXISTING GULLY AND LEAD TO BE RETAINED. GULLY LEAD SHOWN INDICATIVELY ONLY

EXISTING GULLY TO BE REMOVED. LEAD TO BE RETAINED FOR REUSE. GULLY LEAD SHOWN INDICATIVELY ONLY

PROPOSED GULLY TO KIRKLEES COUNCIL DRAWING NUMBER HD/SD/05/20B WITH 1500 LEAD/ GULLY LEAD SHOWN INDICATIVELY ONLY

EXISTING IRONWORK TO BE ADJUSTED TO SUIT FINISHED SURFACE LEVELS AND UPGRADED TO D400 GRADE

EXISTING MAJOR CONTOUR
250mm INTERVALS

EXISTING MINOR CONTOUR
50mm INTERVALS

PROPOSED MAJOR CONTOUR
250mm INTERVALS

PROPOSED MINOR CONTOUR
50mm INTERVALS

C	12/01/2026	TS	UPDATED FOLLOWING KC COMMENTS	TS	TS
B	17/12/2025	TS	EASTERN FOOTWAY TIE IN ADJUSTED	TS	TS
A	11/12/2025	TS	UPDATED FOLLOWING KC COMMENTS	TS	TS
-	08/08/2025	TS	ISSUED FOR TECHNICAL APPROVAL	TS	TS
REV	DATE	BY	DESCRIPTION	CHK	APP

DRAWING STATUS: FOR INFORMATION ONLY

attp

AIMEE THOMPSON
TRANSPORT
PLANNING

CLIENT:
MR & MRS MORRIS

ARCHITECT:
ORANGE DESIGN STUDIOS

PROJECT:
LIGHTRIDGE ROAD
FIXBY

TITLE:
SECTION 278 WORKS
DRAINAGE AND UTILITIES

SCALE @ A1:
1:100

CHECKED:
AT

APPROVED:
AT

CAD FILE:
24014_S278_006.dwg

DESIGN-DRAWN:
TS

DATE:
06/08/2025

PROJECT No:
24014

DRAWING No:
24014/S278/006

REV:
C

© Aimee Thompson Transport Planning Ltd
T: 07507 342334 E: aimee@at-transportplanning.co.uk

D:\OneDrive\ATTP\24014 - Lightridge Road Fixby\24014_S278_006.dwg