


D:\OneDrive\ATTP\24014 - Lightridge Road Fixby\24014_S278_005.dwg

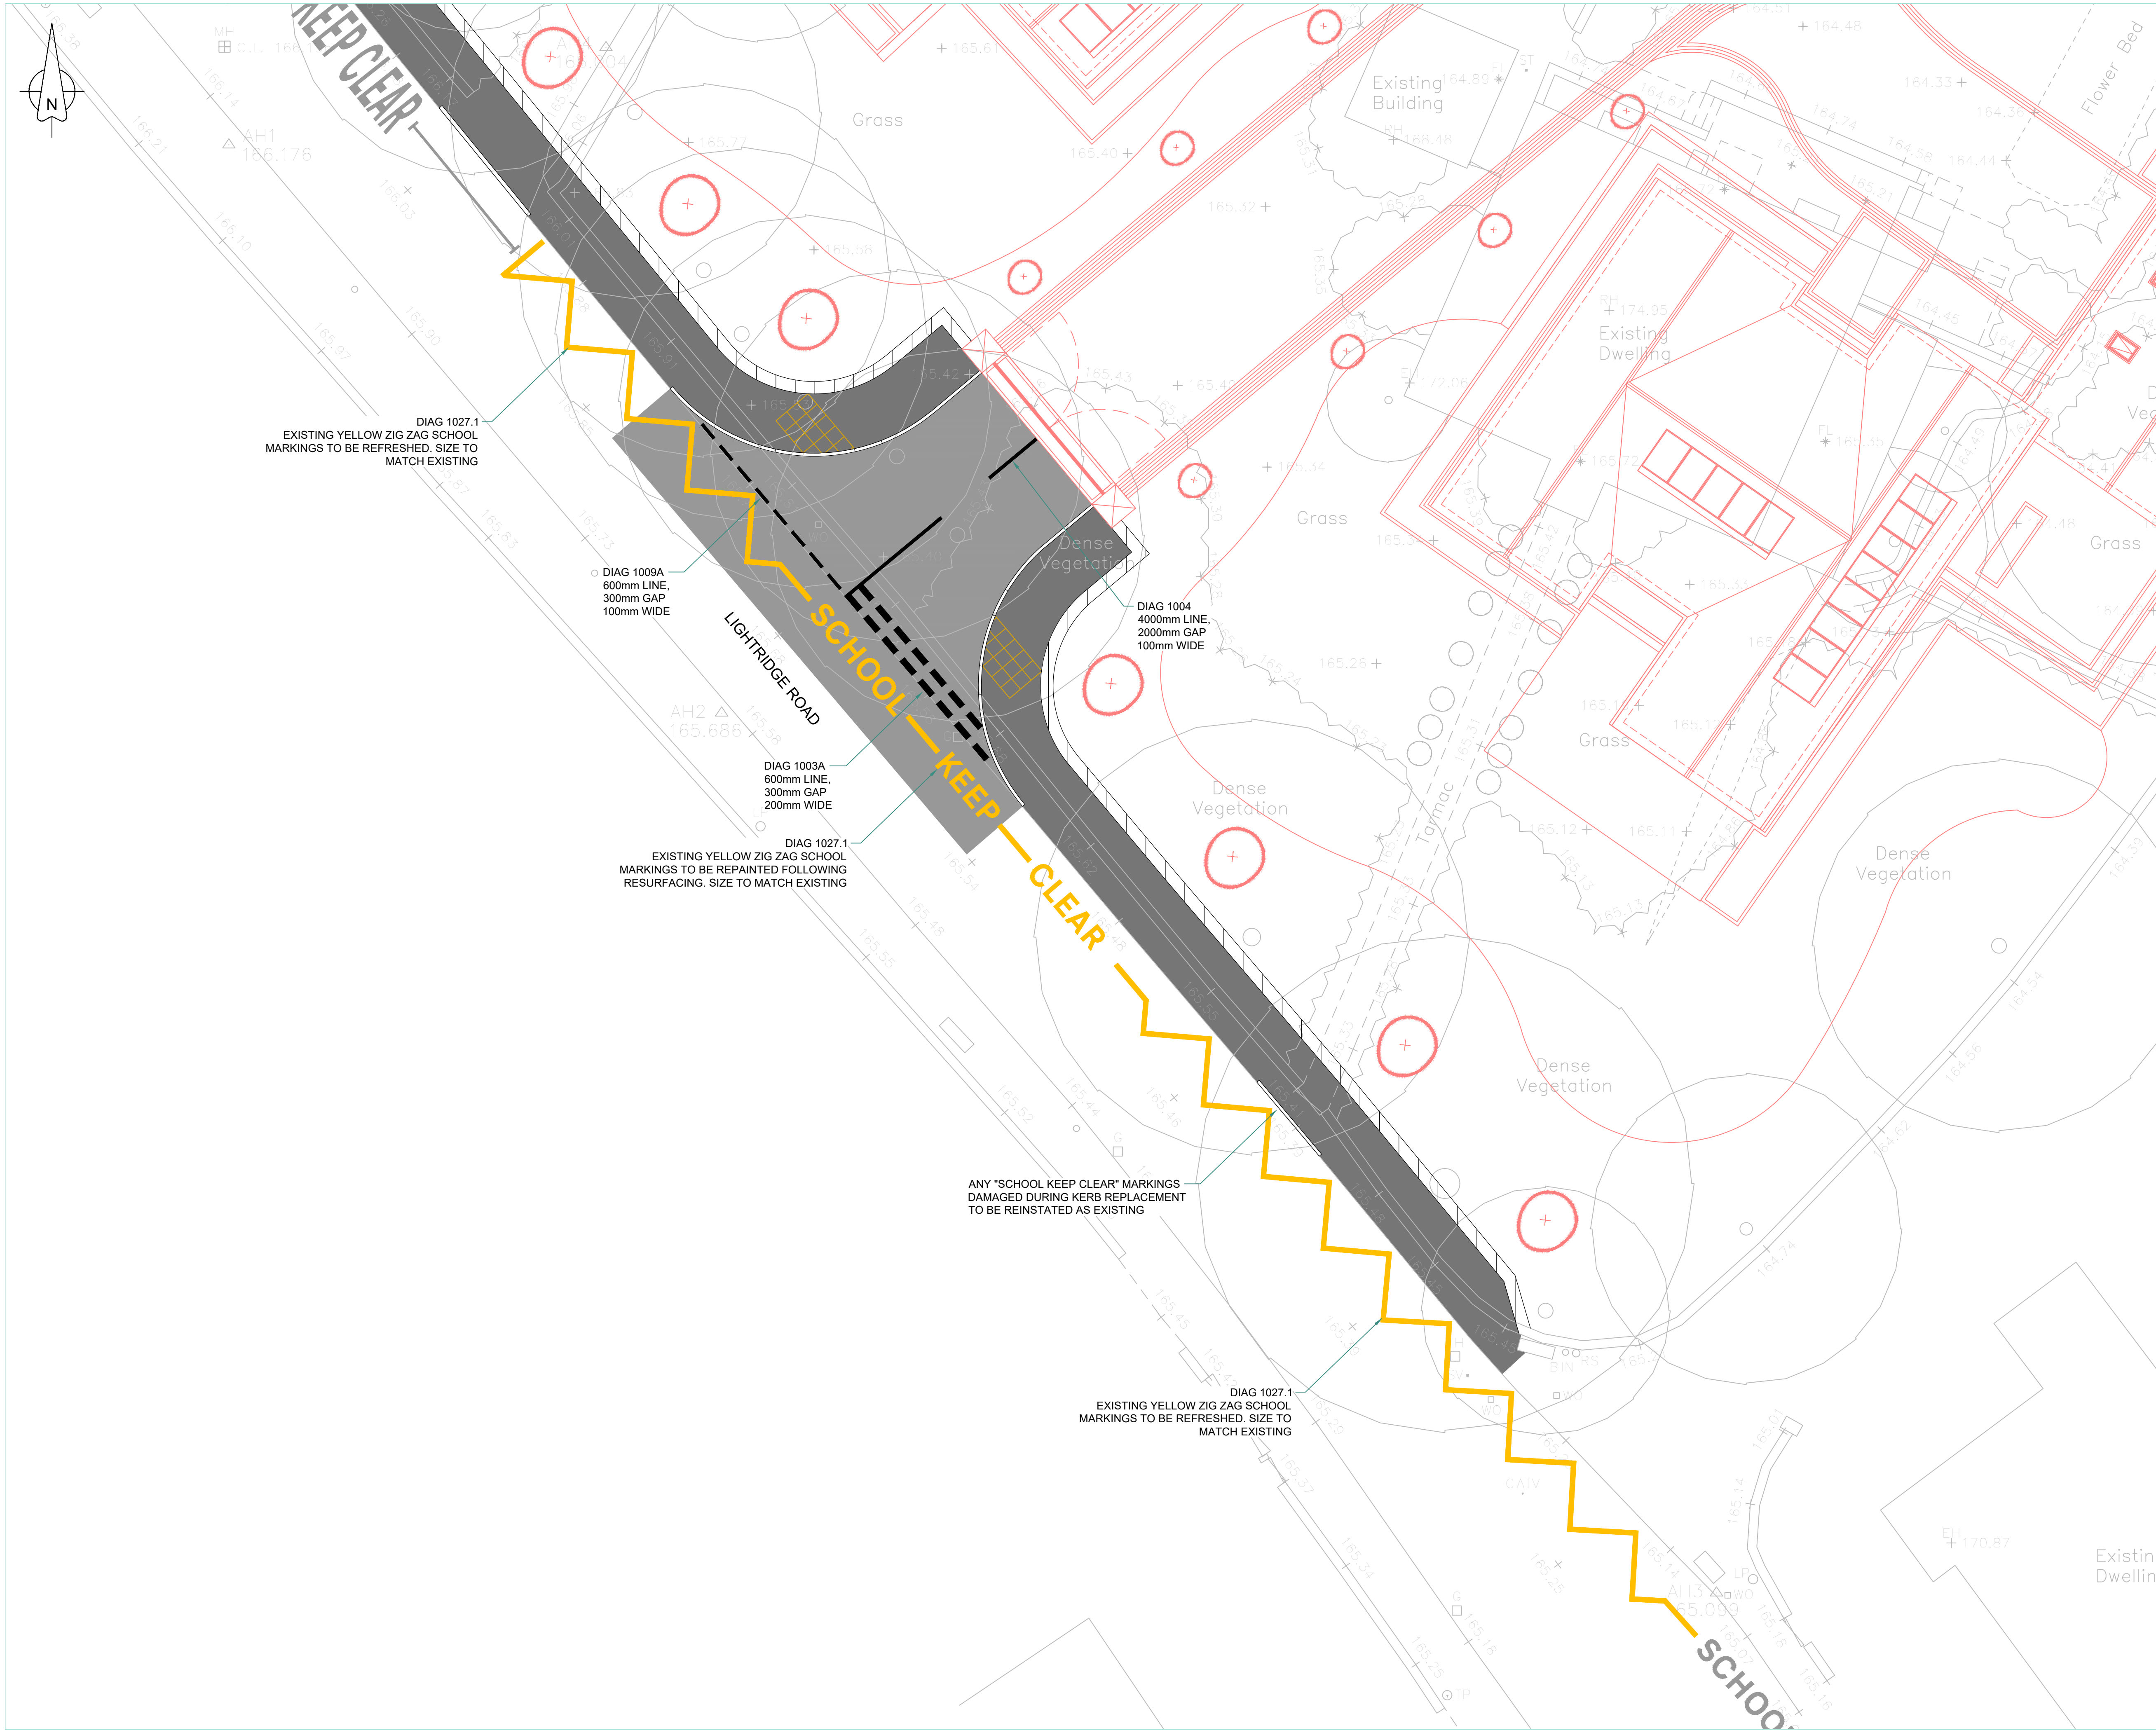

DO NOT SCALE

NOTES

- THIS DRAWING IS TO BE READ IN CONJUNCTION WITH ALL OTHER RELEVANT ARCHITECT'S, ENGINEER'S AND SPECIALIST'S DRAWINGS TOGETHER WITH THE APPROPRIATE SPECIFICATION
- ALL WORKS ARE TO BE CONSTRUCTED IN ACCORDANCE WITH KIRKLEES COUNCIL DESIGN GUIDANCE
- IT IS THE CONTRACTOR'S RESPONSIBILITY TO CHECK ALL DIMENSIONS ON SITE. DIMENSIONS MUST NOT BE SCALED FROM THIS DRAWING. ANY DISCREPANCIES TO BE BROUGHT TO THE IMMEDIATE ATTENTION OF THE ARCHITECT IN WRITING
- ALL DIMENSIONS AND LEVELS ARE IN METRES, UNLESS NOTED OTHERWISE.
- THE CONTRACTOR SHALL IMPLEMENT AND MAINTAIN THROUGHOUT THE DURATION OF THE CONTRACT A FULL TRAFFIC MANAGEMENT SYSTEM TO ENSURE SAFE PASSAGE OF VEHICLES/PEDESTRIANS IN THE VICINITY OF THE WORKS. ALL TRAFFIC SIGNS, SIGNALS, BARRIERS ETC. SHALL BE IN ACCORDANCE WITH CHAPTER 8 OF THE TRAFFIC SIGNS MANUAL
- ALL ROAD MARKINGS TO BE IN ACCORDANCE WITH TSRGD 2016 AND THE TRAFFIC SIGNS MANUAL

KEY

- PROPOSED KERB LINE
- PROPOSED WALL (TO BE DESIGNED BY OTHERS)
- BUFF COLOURED TACTILE PAVING

REV	DATE	BY	DESCRIPTION	CHK	APP
B	17/12/2025	TS	EASTERN FOOTWAY TIE IN ADJUSTED	TS	TS
A	11/12/2025	TS	UPDATED FOLLOWING KC COMMENTS	TS	TS
-	08/08/2025	TS	ISSUED FOR TECHNICAL APPROVAL	TS	TS

DRAWING STATUS:	FOR INFORMATION ONLY
-----------------	----------------------



CLIENT:	MR & MRS MORRIS
---------	-----------------

ARCHITECT:	ORANGE DESIGN STUDIOS
------------	-----------------------

PROJECT:	LIGHTRIDGE ROAD FIXBY
TITLE:	SECTION 278 WORKS ROAD MARKINGS

SCALE @ A1:	CHECKED:	APPROVED:
1:100	AT	AT
CAD FILE:	DESIGN-DRAWN:	DATE:
24014_S278_005.dwg	TS	06/08/2025

PROJECT No:	DRAWING No:	REV:
24014	24014/S278/005	B

© Aimee Thompson Transport Planning Ltd
T: 07507 342334 E: aimee@at-transportplanning.co.uk