



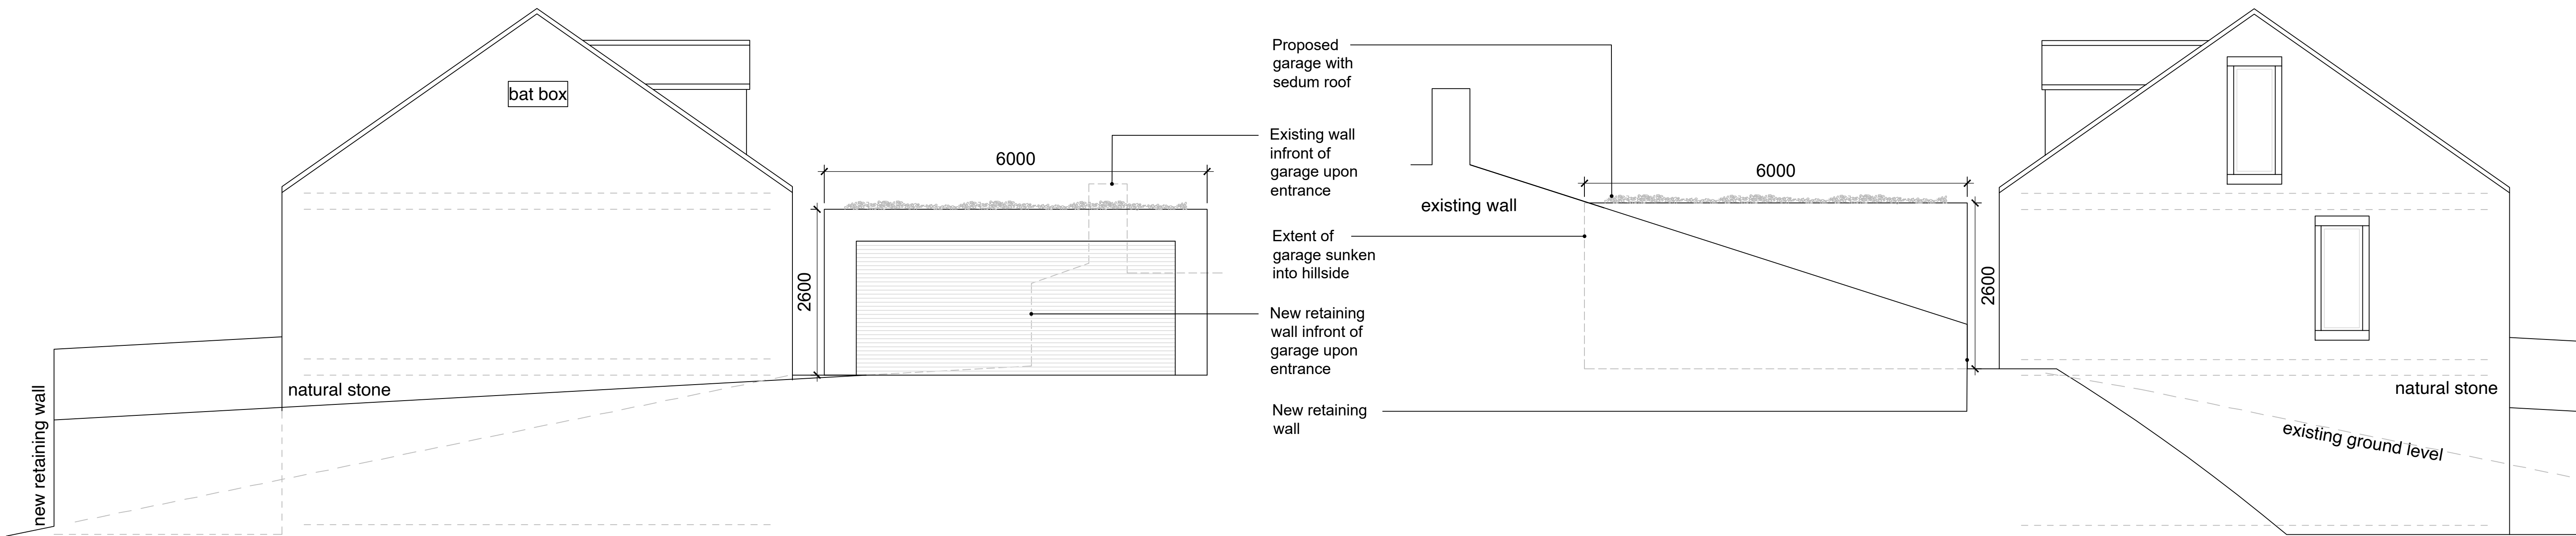

Proposed Elevation A
Scale 1:50


Proposed Elevation B
Scale 1:50

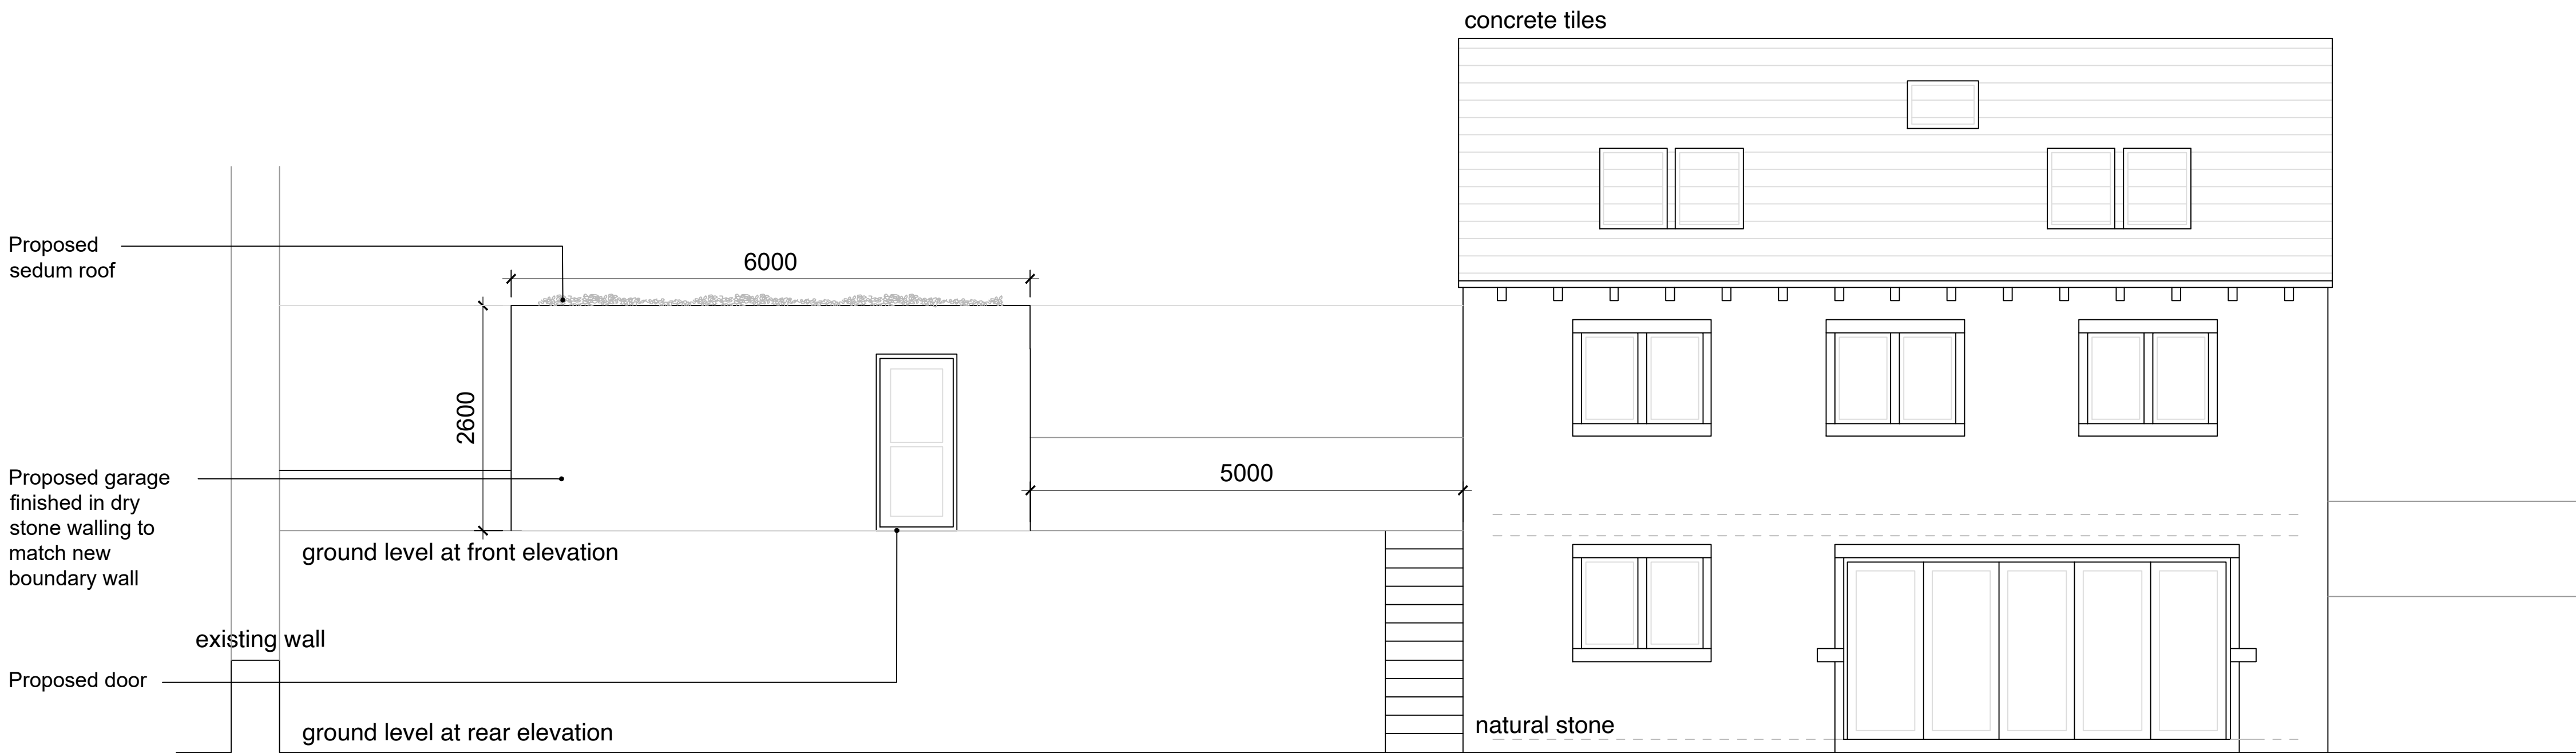

Proposed Elevation C
Scale 1:50

1. Do not scale this drawing
2. Drawing to be used for the status indicated only
3. All dimensions and setting out shall be checked and confirmed and any discrepancies to be reported to the Architect prior to commencement of any work
4. All work and materials to be in accordance with current statutory legislation, relevant codes of practice and British Standards
5. Drawing to be read in accordance with relevant consultants and sub-contractors drawings and specifications
6. This drawing is the property of Joe&Co. Architects Ltd and is not to be used in whole or in part without written consent

0 1 2 4 6 8 10
scale 1:50

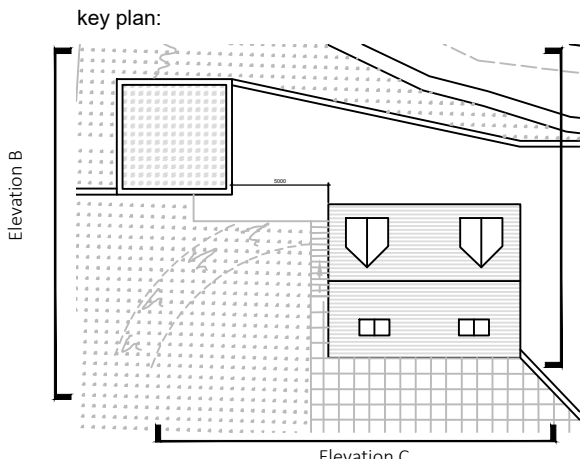

project:
Gate Head - Garage

client:
BP Developments

scale: 1:50
sheet: A1
date: Jan 2026

title:
Proposed Elevations

drawing status: Planning
drawn by: RC
checked by: JD

drawing no.: 2601-02-GA-200
rev: -