



# PROPOSED FLOOR PLANS

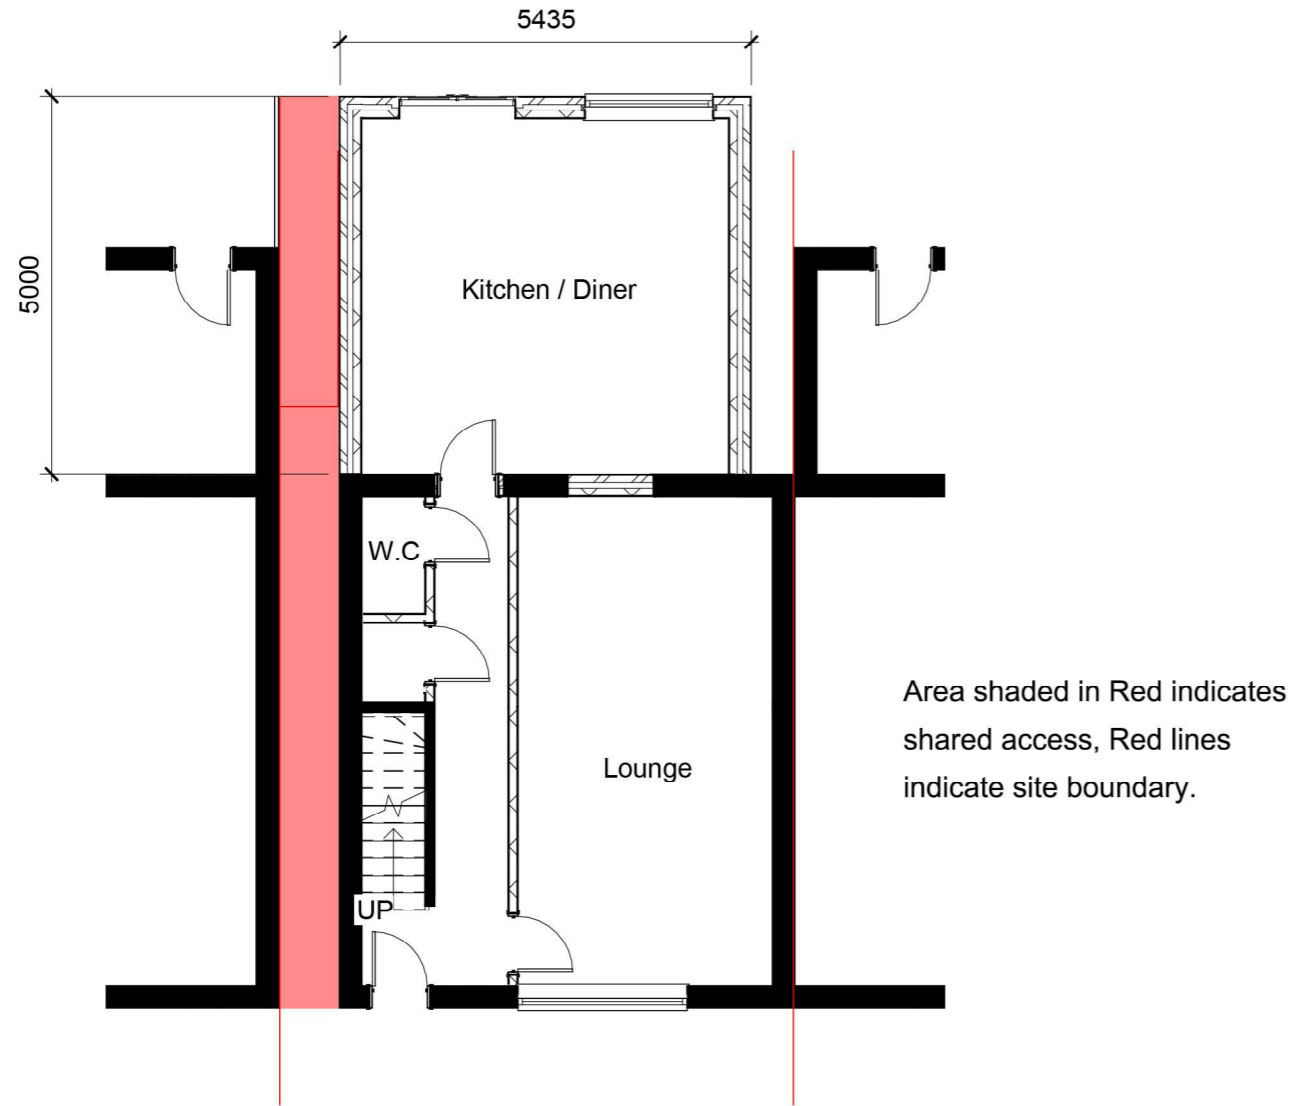

PROPOSED GROUND FLOOR

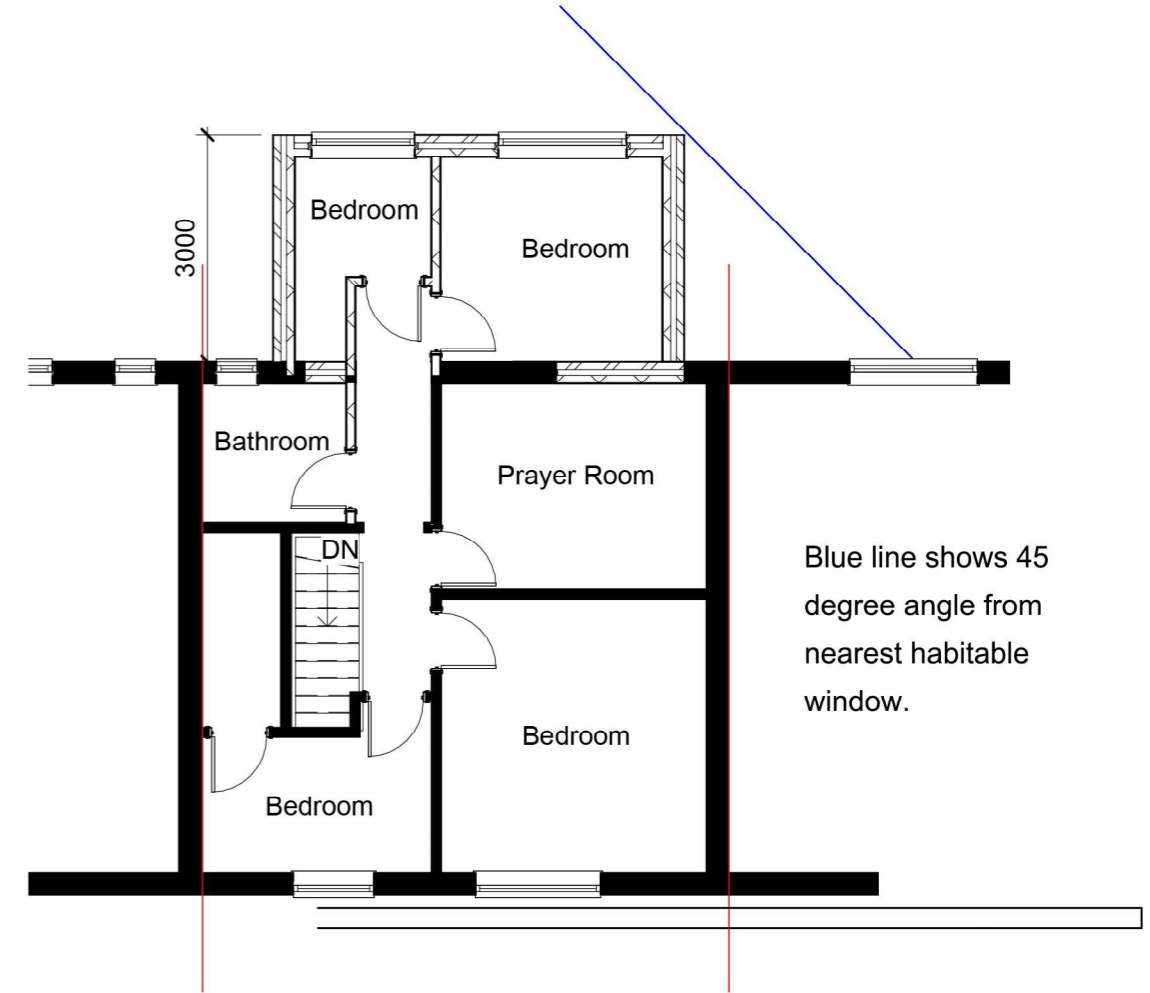

PROPOSED FIRST FLOOR

**Notes:**

All work to be carried out in accordance with the current Building Regulations. All dimensions to be checked on site before any work commences on site or any contract drawings prepared.

Do not scale from this drawing. Always work to written dimensions as a preference to scaling. Please query if in doubt.

This drawing is copyright and must not be reproduced or copied without permission.

PROPOSAL

**Construction of Single & Two Storey Rear Extensions**

CLIENT

**ARSHAD MEHMOOD**  
**36 COMMON ROAD, WF17 7RF**

DRAWING No	SCALE	DATE
<b>1</b>	<b>1:100</b>	<b>APR 26</b>



-  08458 627 867
-  07838 236 302
-  Mohammed@ApexArchitecture.co.uk
-  www.Apex-Architecture.co.uk