


PLAN OF TANK
Scale 1:200

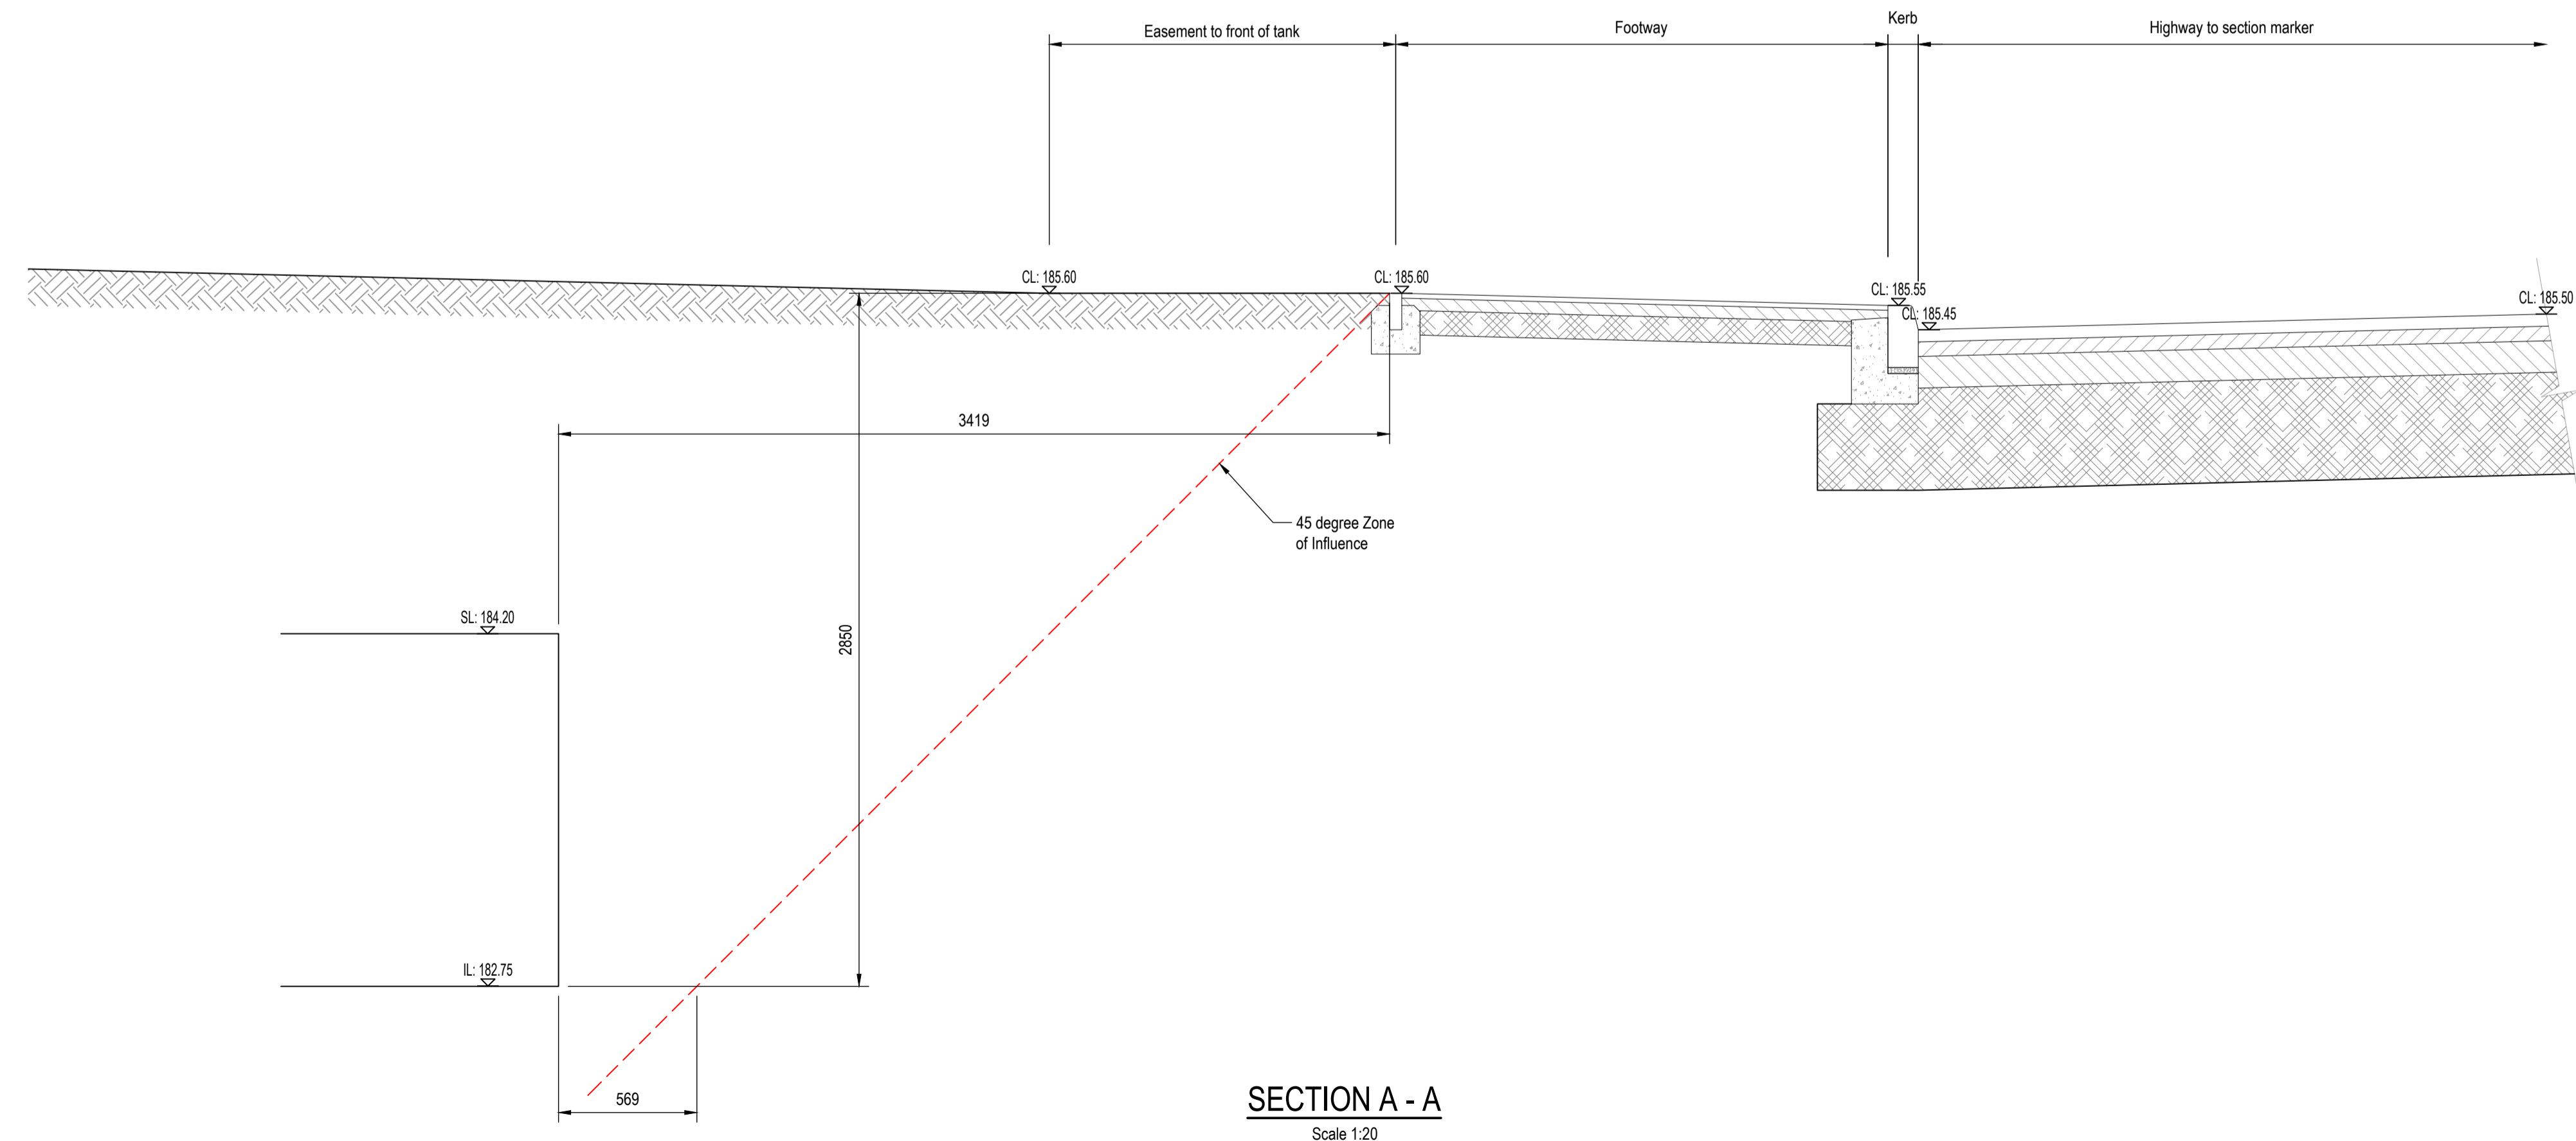

P03	Additional dimensions added.	RJ	GH	07/01/2026
P02	Amended to reflect new position and size of tank.	MA	-	02/05/2025
P01	First issue.	GT	GH	08/04/2025
REV	DESCRIPTION	SIG	CHK	DATE

RIVA HOMES
CROFT SREET, BIRKENSRAW

SECTION THROUGH ADOPTABLE TANK AND HIGHWAY

St Andrew's House
23 Kingfield Road
Sheffield, S11 9AS

T: 0114 255 4554
E: mail@eastwoodce.com
eastwoodce.com

ECE PROJECT No	SCALE AT A1	STATUS	SUITABLE FOR
48785	AS SHOWN S0	Initial	
DRAWING NUMBER		REV	
48785 - ECE - XX - XX - DR - C - 0032	P03	Project	Originator
Zone	Level	Type	Role
Number			