



PROPOSED GROUND FLOOR PLAN

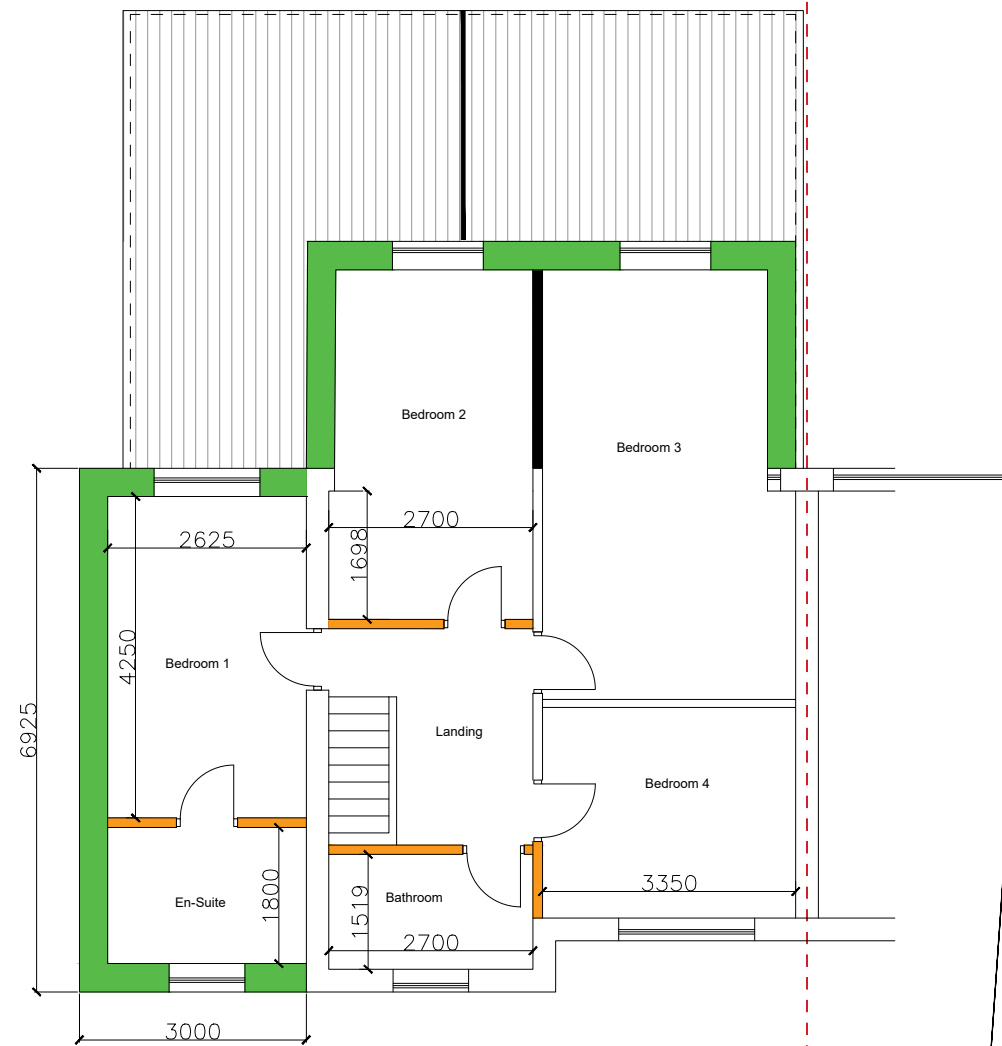

PROPOSED SECOND FLOOR PLAN

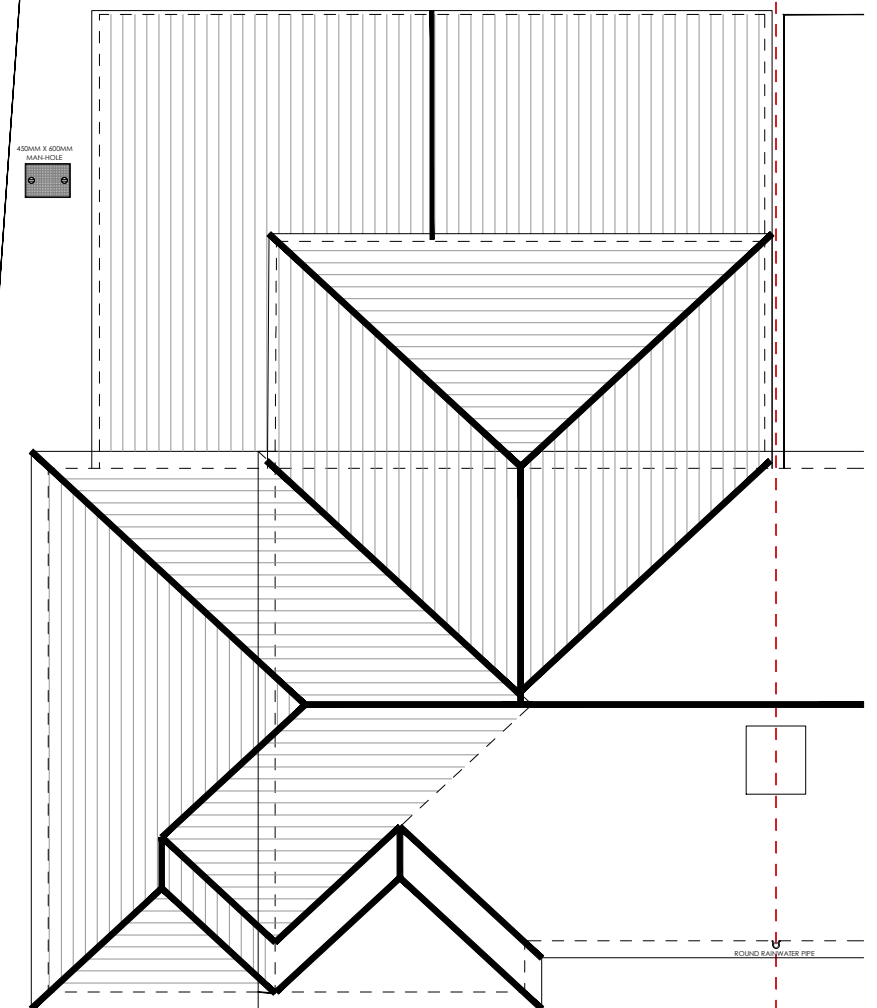

PROPOSED ROOF FLOOR PLAN

NOTES

This drawing is subject to a detailed building and site survey, therefore no guarantee of its accuracy can be given. This drawing has been draughted in accordance with the clients design requirements. All areas are approximate and are subject to a detailed building and site survey and further design development. All dimensions should be checked prior to commencement of construction on site. Measurements should not be taken off the drawing.

Rev	Revision	Date
A	Two Storey Rear Extension added	06.12.25

**JOB**  
PROPOSED PART SINGLE AND PART TWO STOREY REAR AND TWO SOTREY SIDE EXTENSION

**ADDRESS**  
16 BEVOR CRESCENT  
HECKMONDWIKE  
WF16 9AR

Mr ALI REZAEI

DATE	SCALE	SHEET
16.11.25	1:100	3@A3