



ELEVATION A

ELEVATION B


WEST MILL - PROPOSED PHASE1 ELEVATIONS 1:100 @ A0

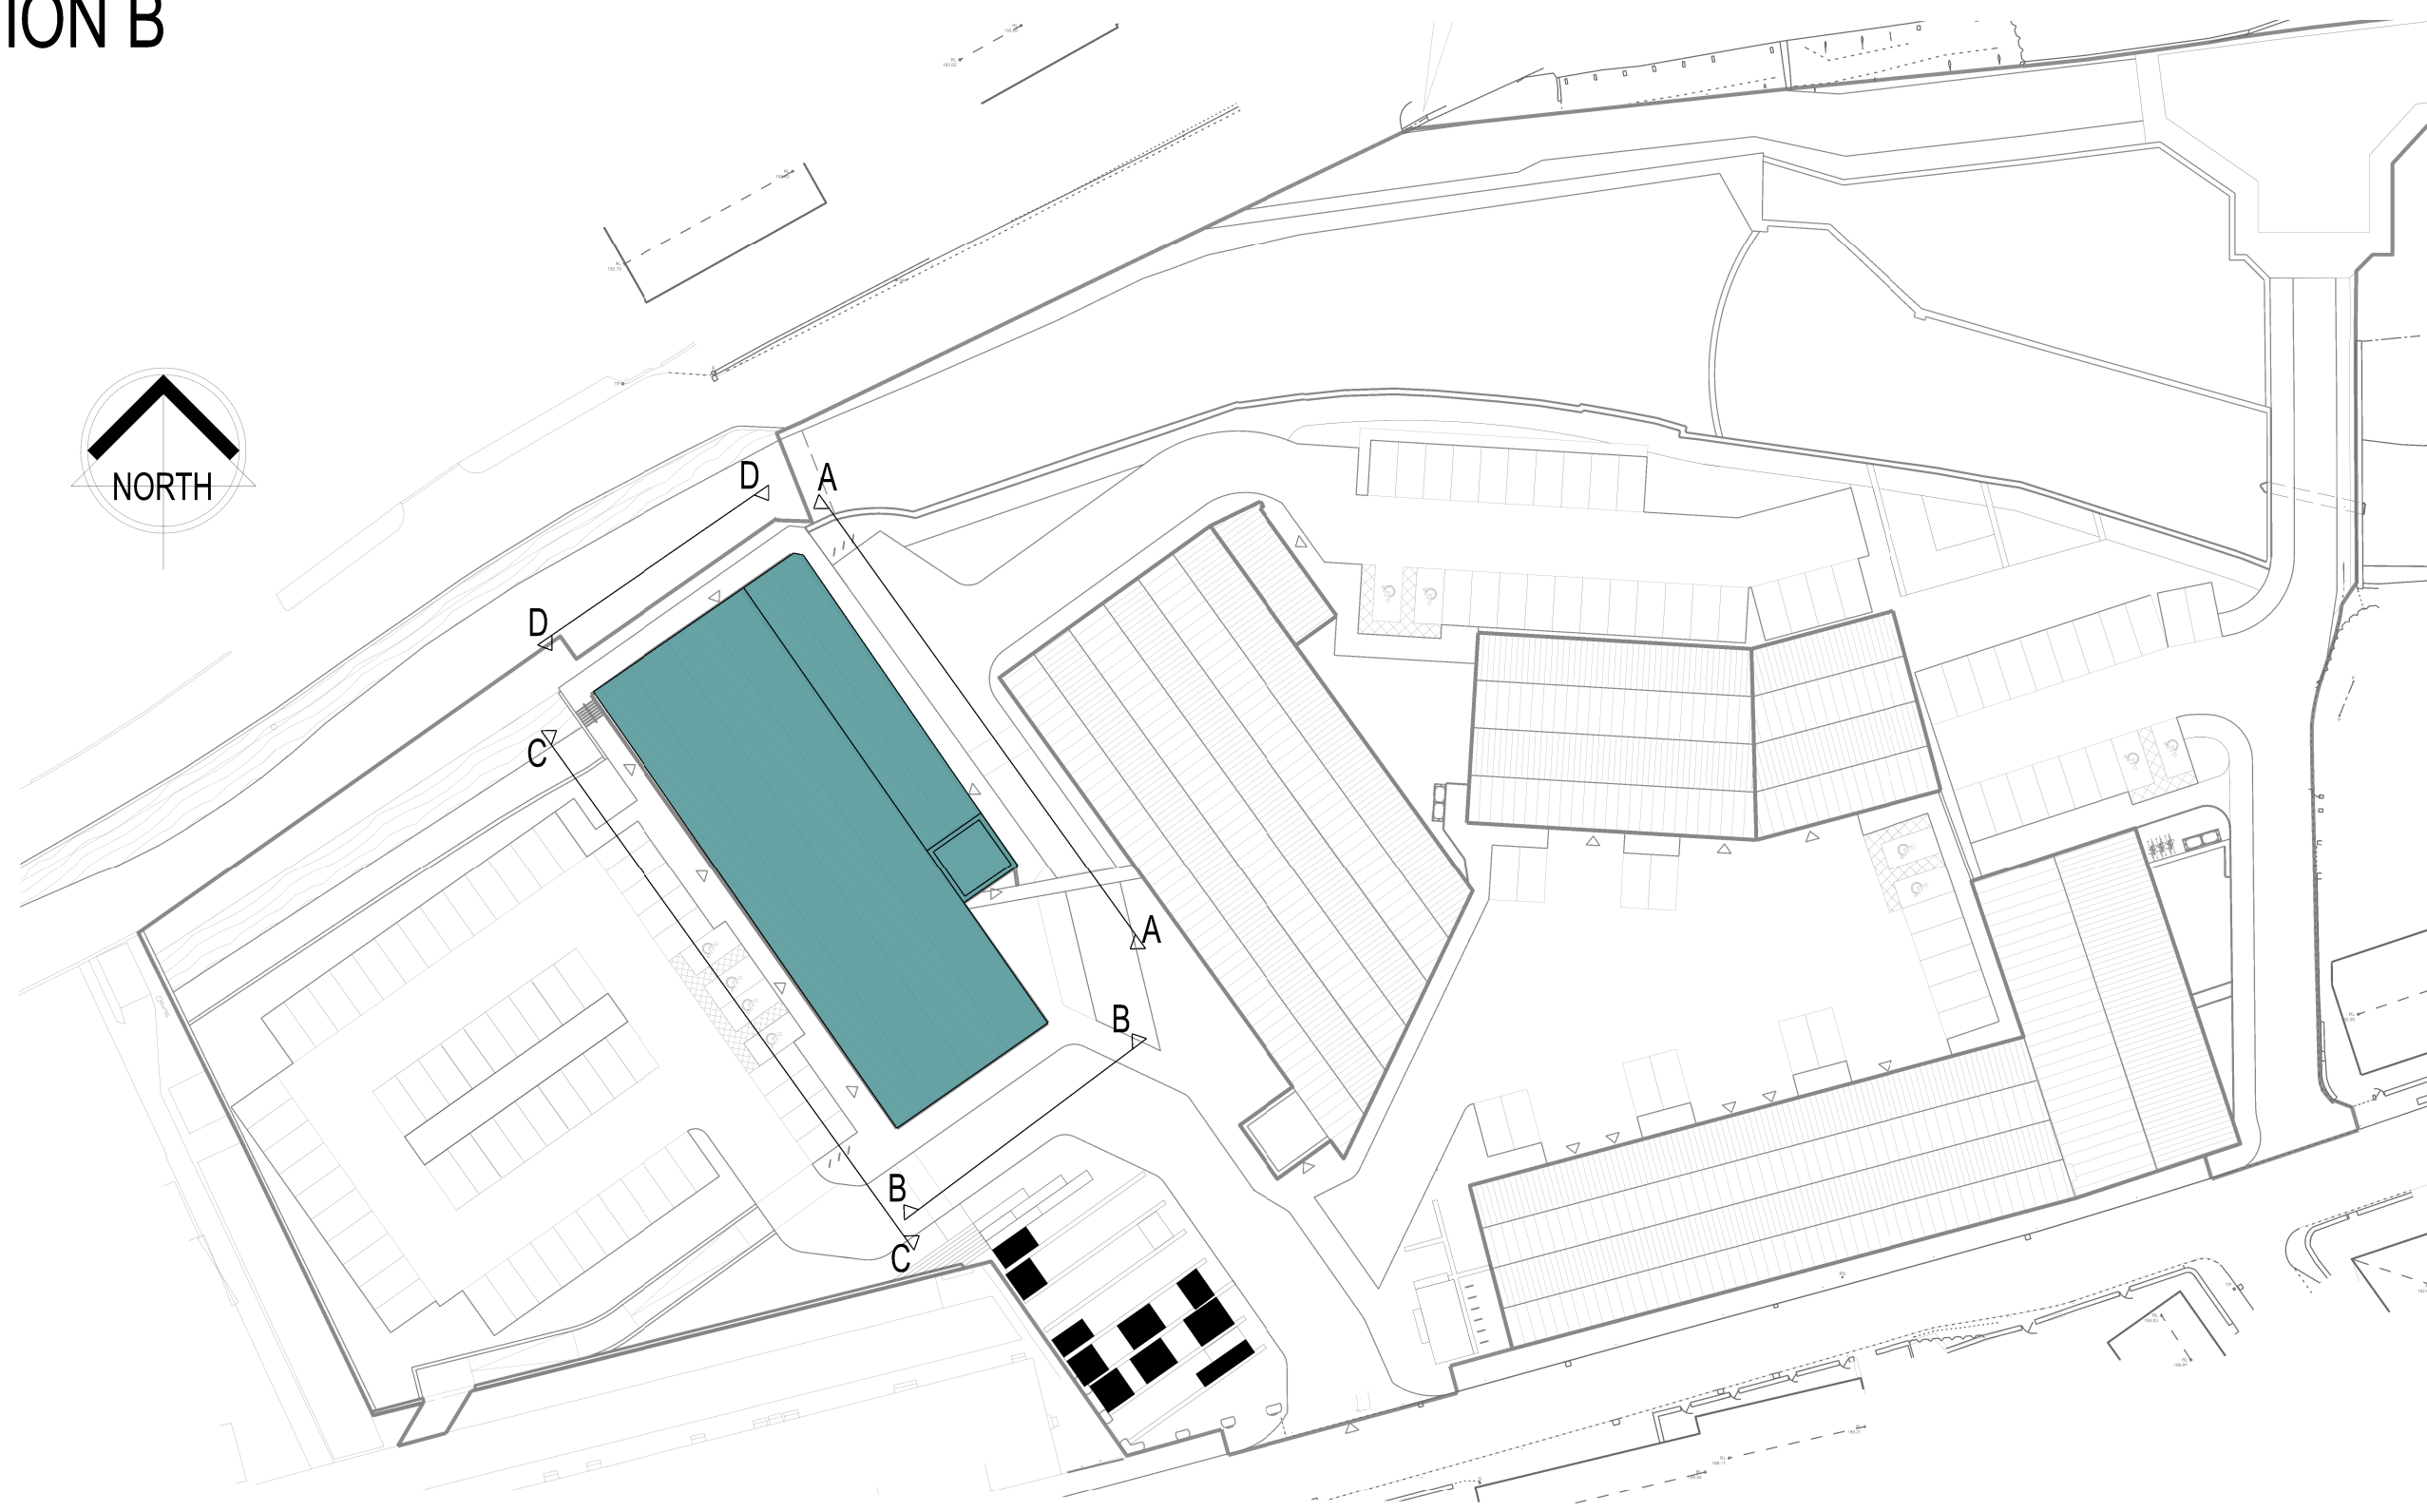

SITE LAYOUT PLAN
NTS

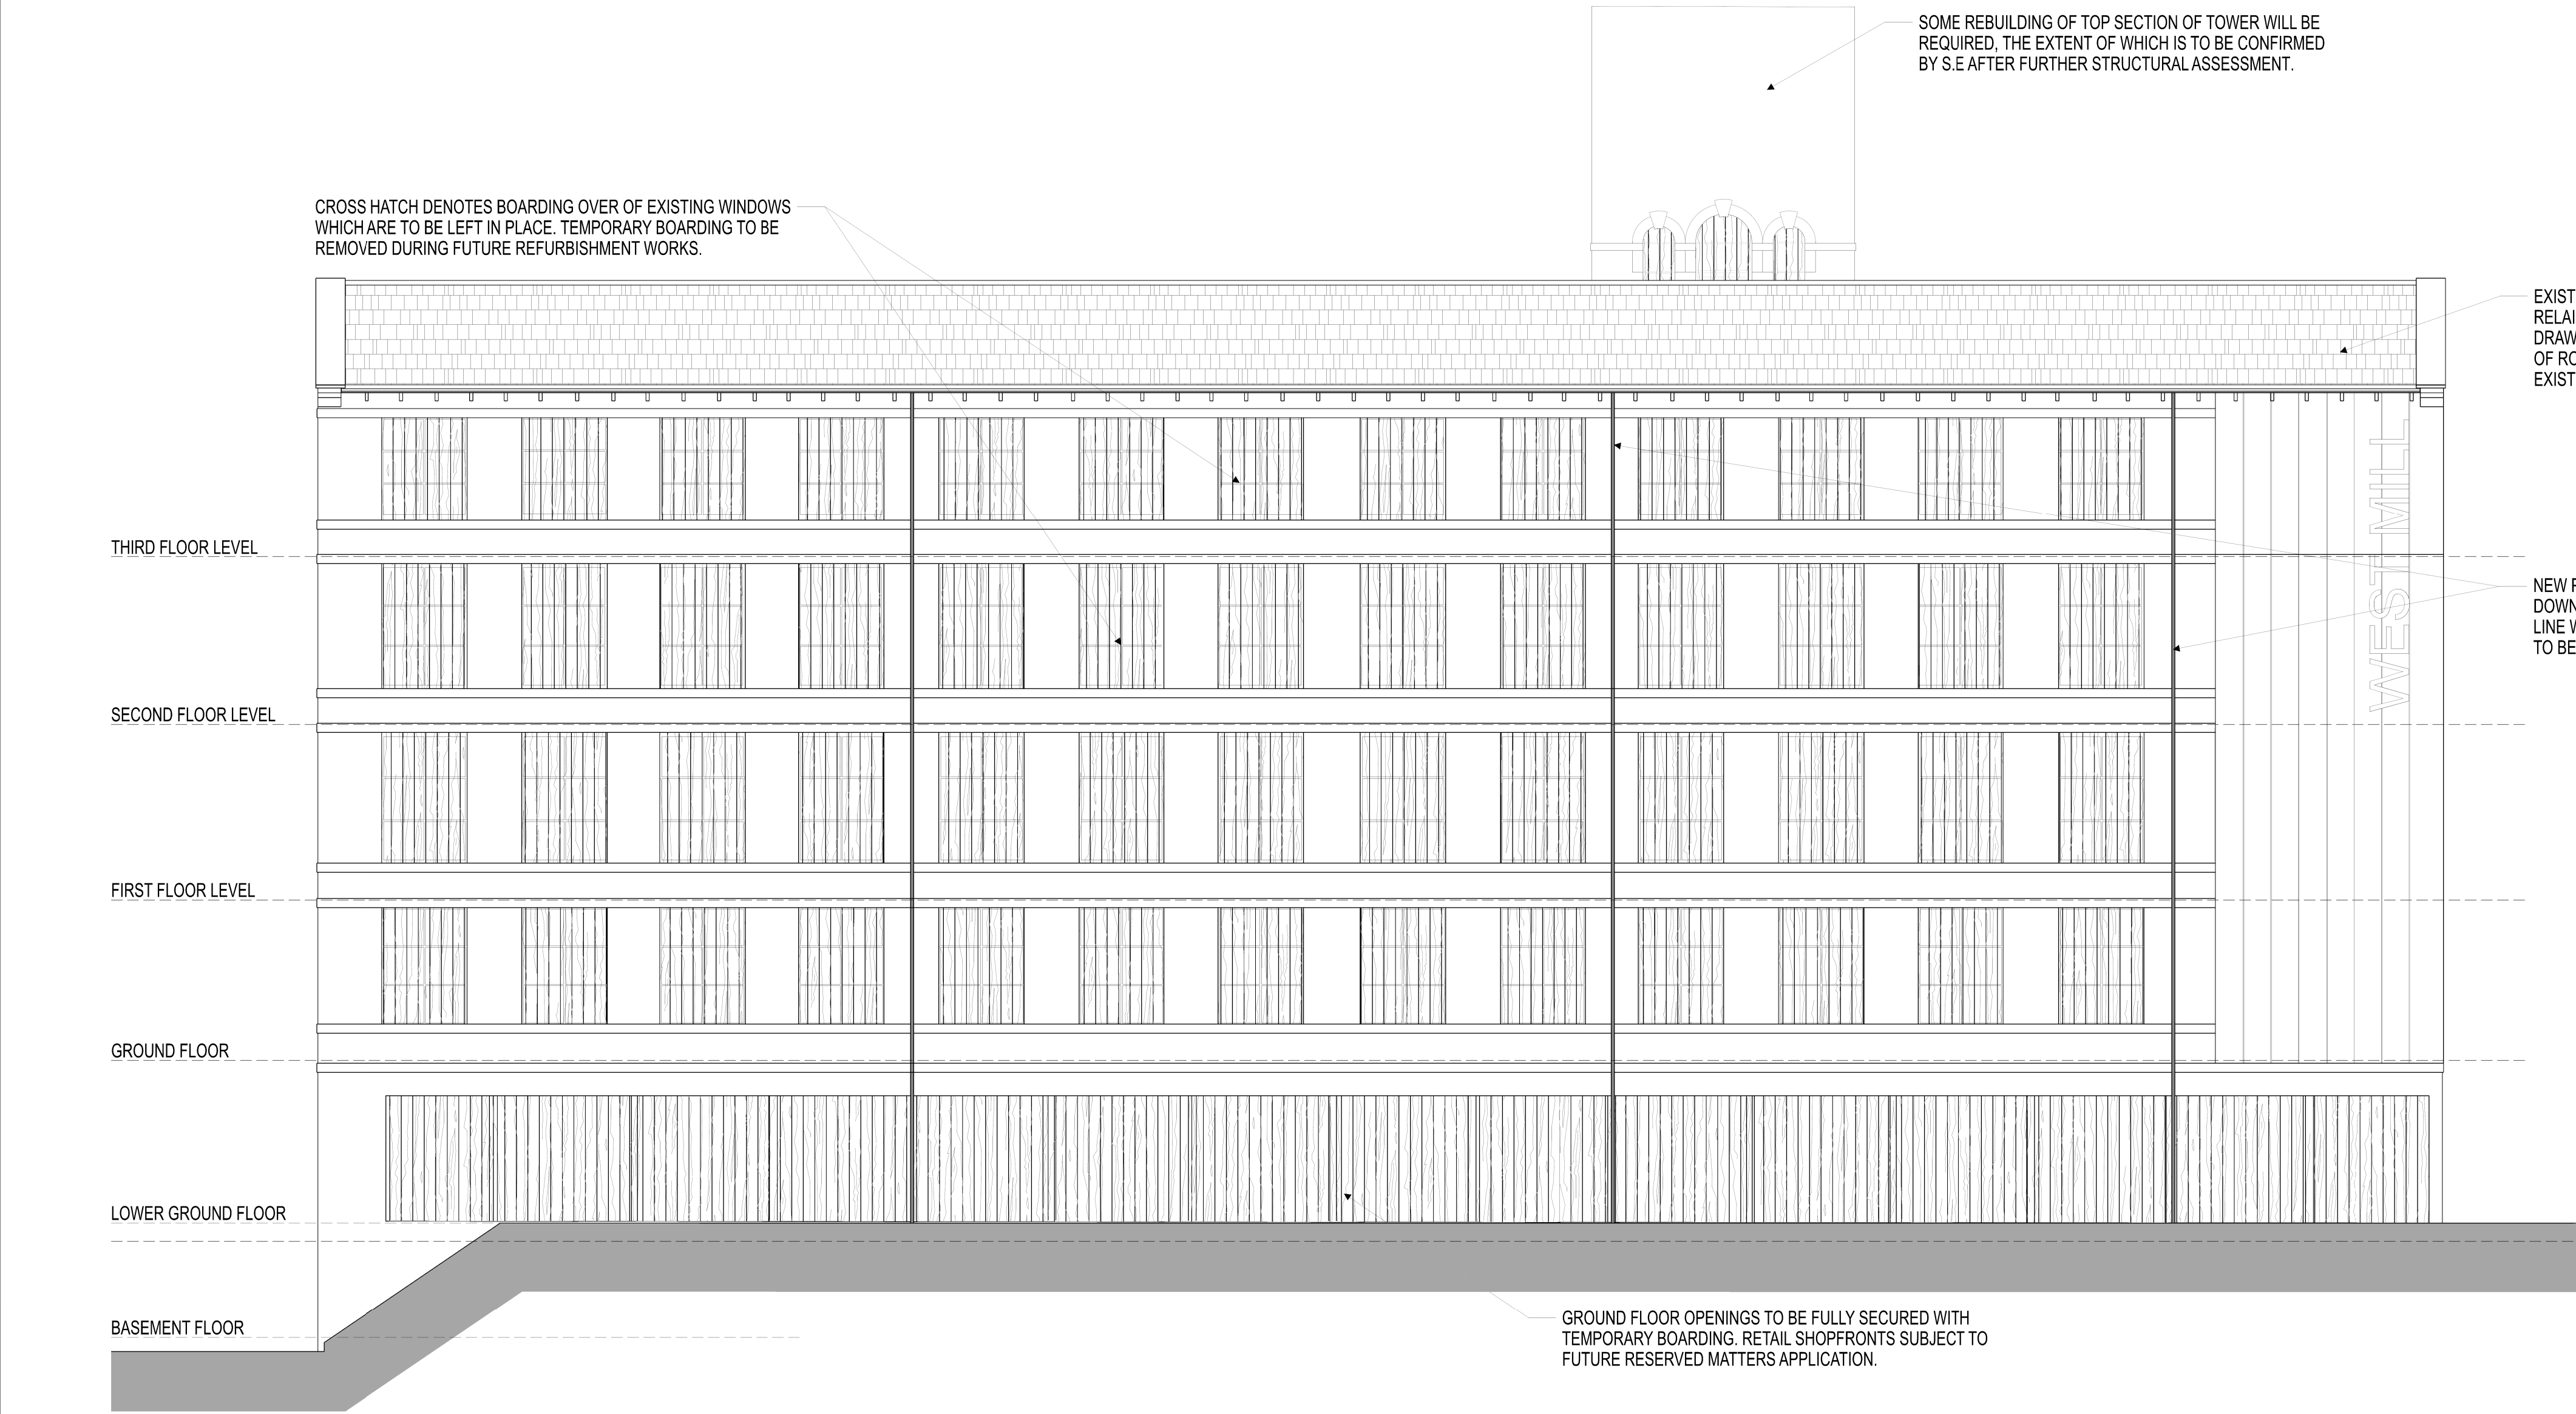

ELEVATION C

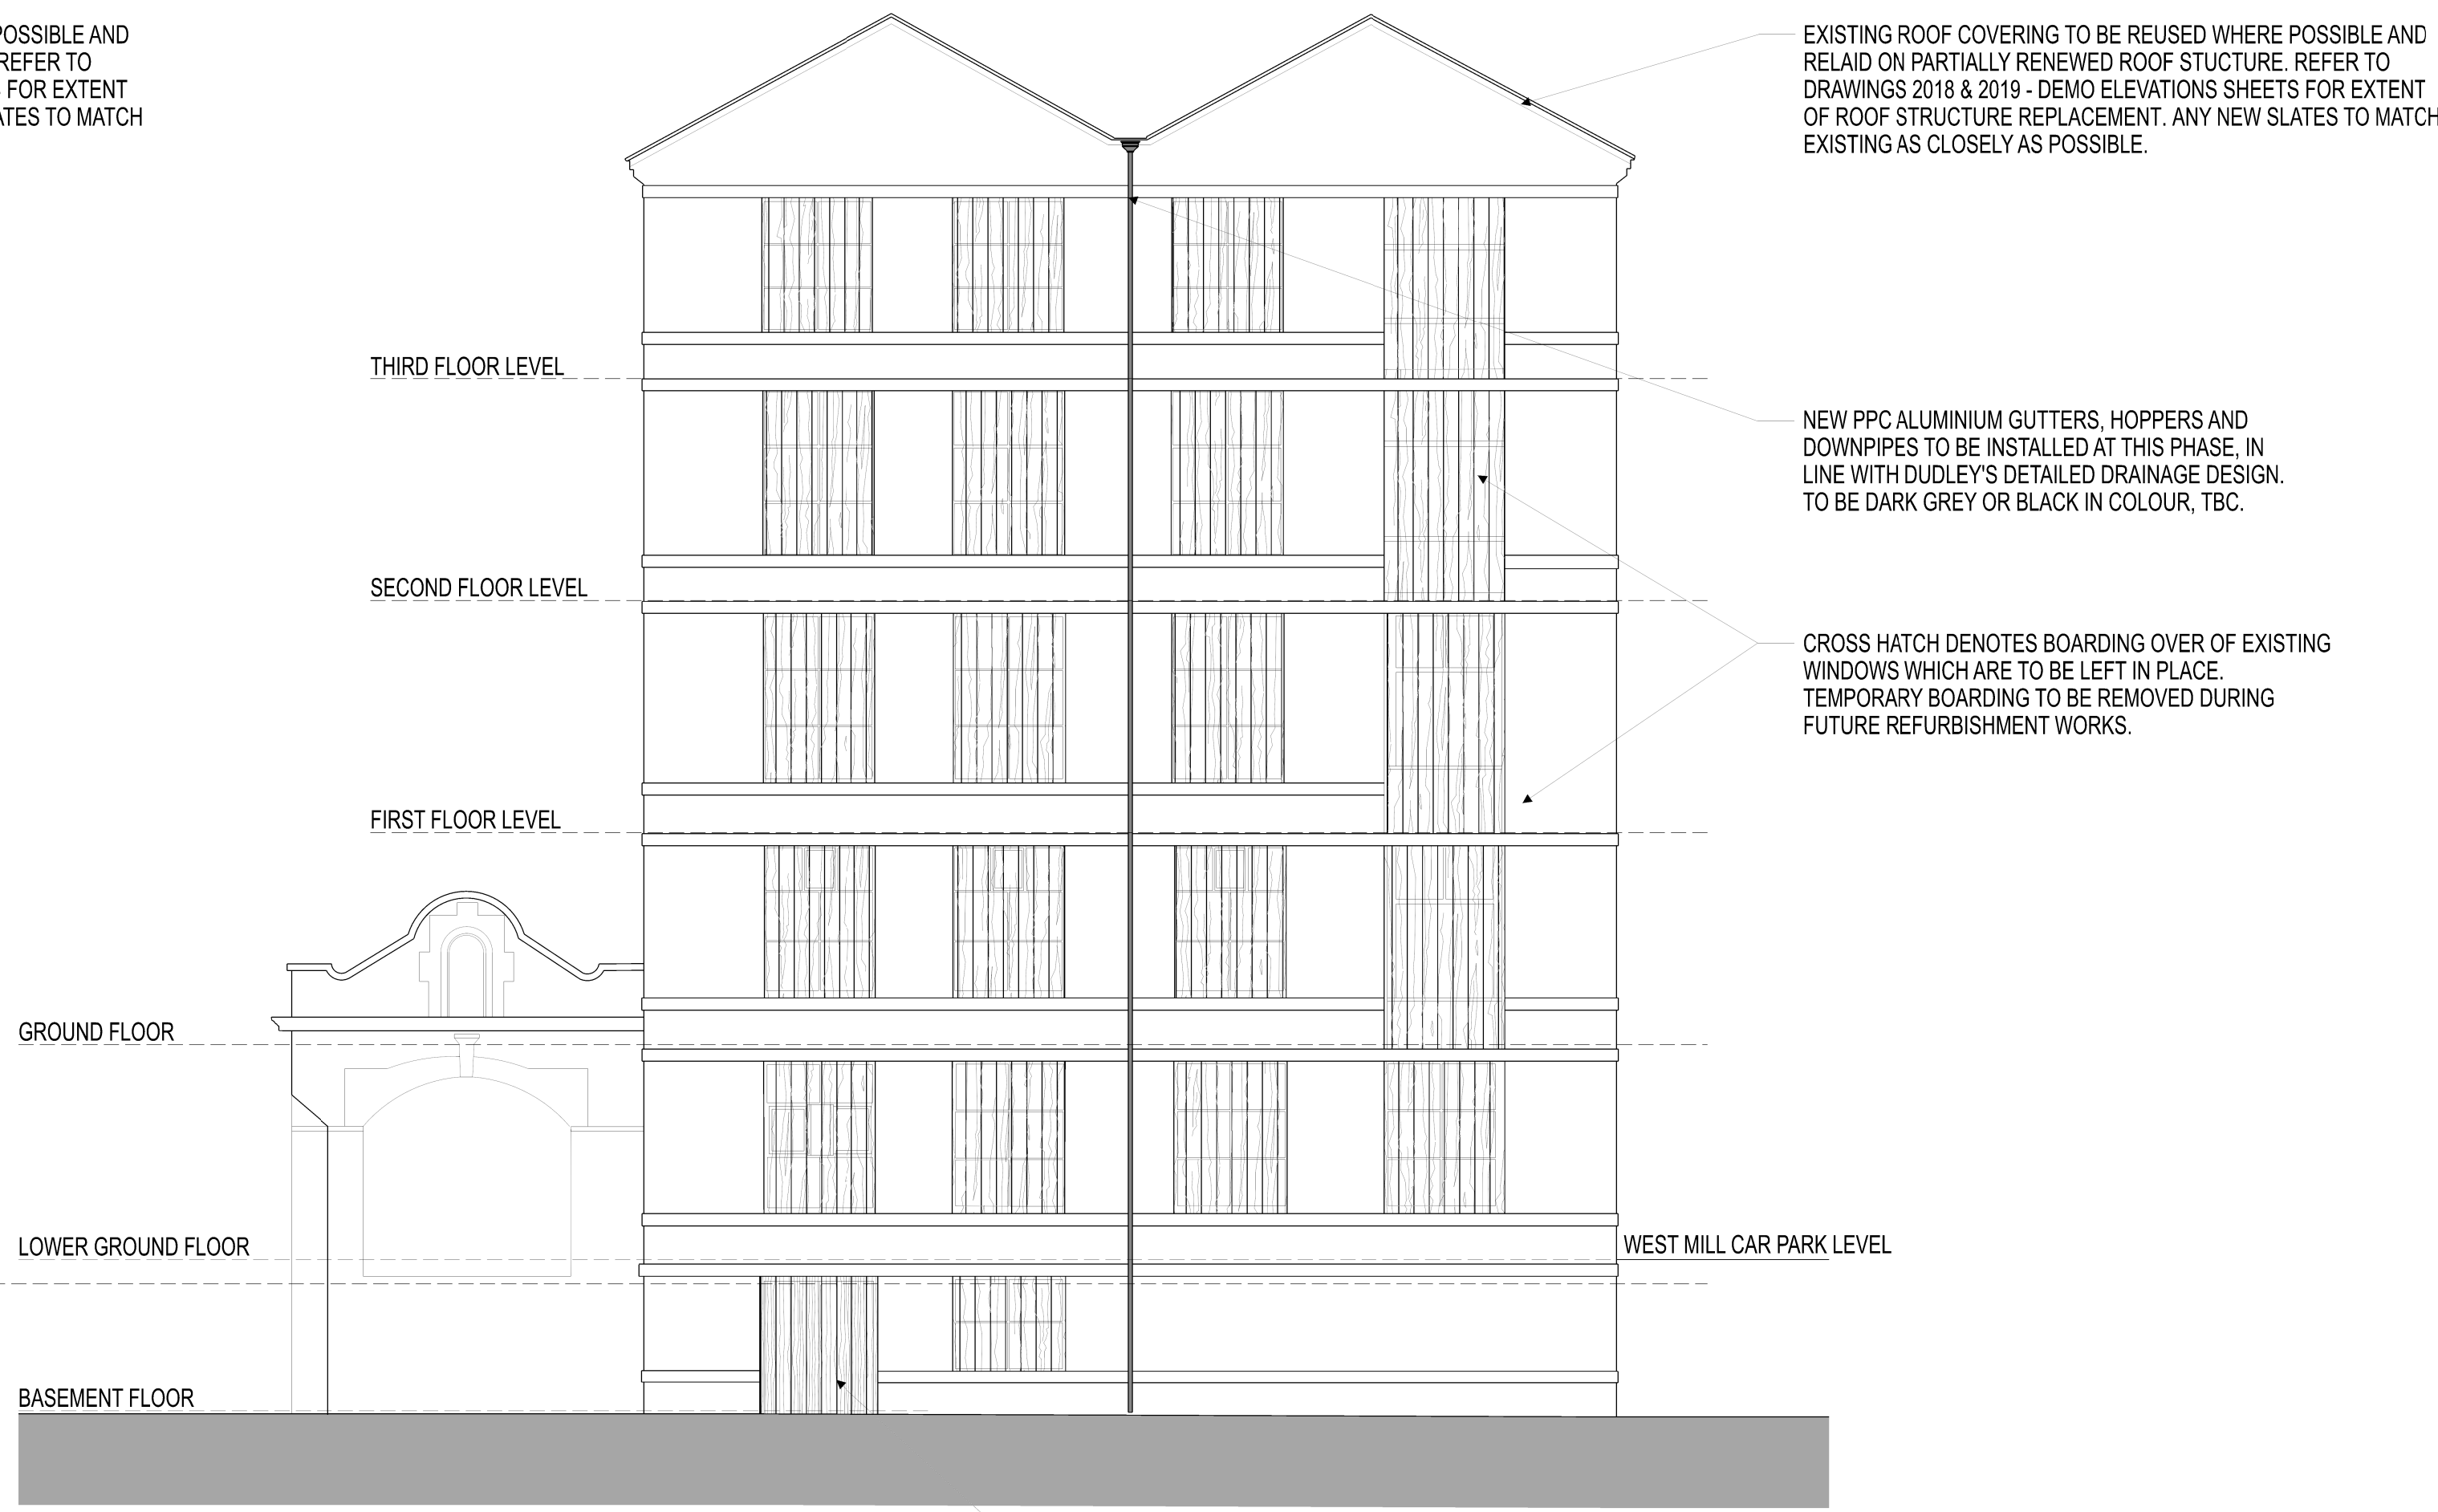

ELEVATION D

Rev	Description	By	Check	Date
1	Issue for Planning	AB	CB	05.01.26
Client				
CROWTHER BRUCE AND COMPANY LIMITED				
Project Title				
PROPOSED REGENERATION NEW MILLS, MARSDEN				
Drawing Title				
WEST MILL PHASE 1 WORKS ELEVATIONS				
KPP ARCHITECTS				
Lodge House 12 Town Street Horsforth, Leeds LS18 6RJ T : +44 (0) 113 2350460 E : architects@kpp-leeds.co.uk W : www.kpp-leeds.co.uk				
Scale	Site	Date	Drawn	Checked
1:100	A0	05.01.26	KW	SF
Status				
PLANNING				
KPP Job No				
2197-02				
Project				
2023				