



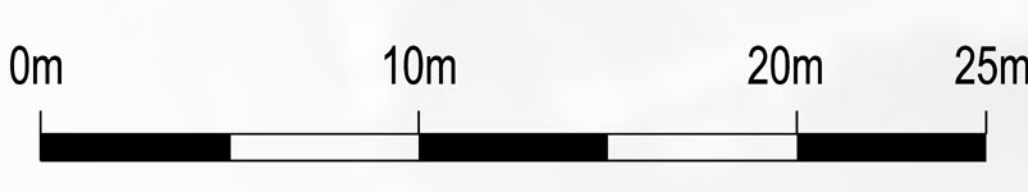

Notes:
 This drawing is the sole copyright of KPP Architects Ltd and reproduction in any form is forbidden unless permission is obtained in writing.
 Do not scale from this drawing. Any discrepancies on site should be brought to the attention of KPP Architects Ltd.
 Work and materials must comply with the current building regulations and codes of practice and be read in conjunction with building specifications and other associated information. All materials are to be installed in strict accordance with the recommendations of the manufacturers.

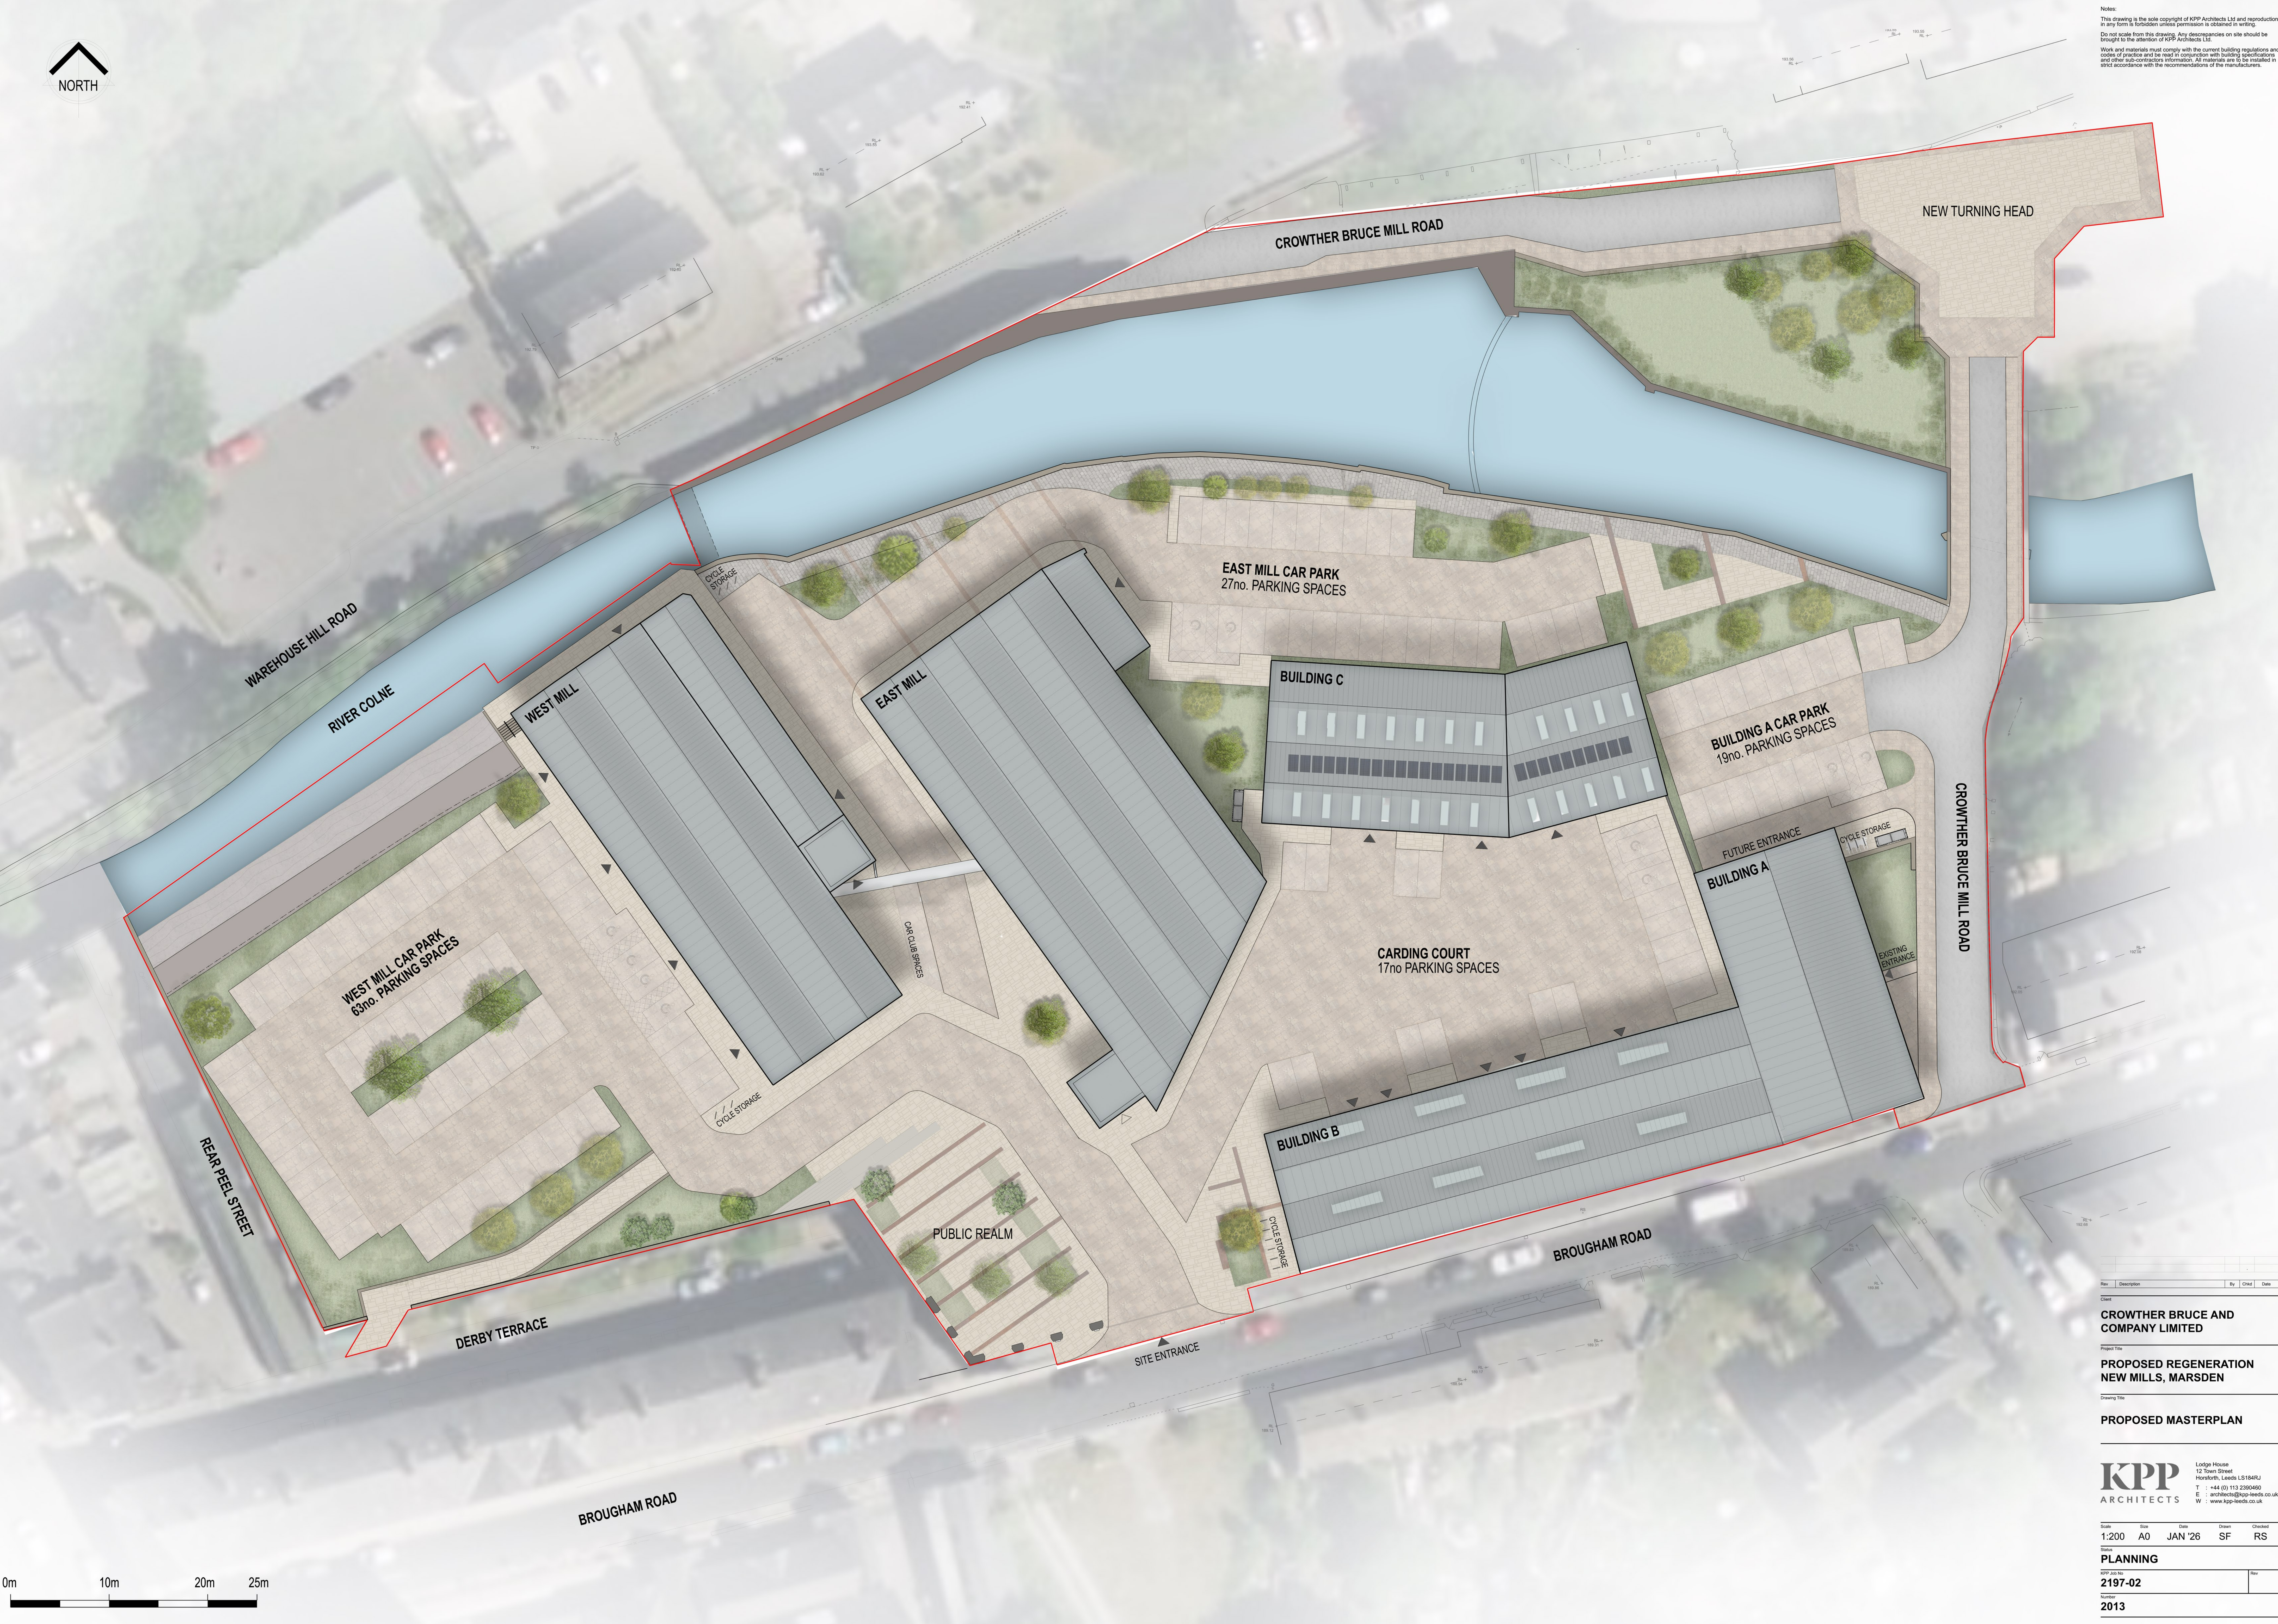

Client
CROWTHER BRUCE AND COMPANY LIMITED

Project Title
**PROPOSED REGENERATION
 NEW MILLS, MARSDEN**

Drawing Title
PROPOSED MASTERPLAN

KPP ARCHITECTS
 Lodge House
 12 Town Street
 Horsforth, Leeds LS184RU
 T : +44 (0) 113 2360460
 E : architects@kpp-leeds.co.uk
 W : www.kpp-leeds.co.uk

Scale	Size	Date	Drawn	Checked
1:200	A0	JAN '26	SF	RS

State
PLANNING

KPP Job No
2197-02

Number
2013