

SITE PLAN
1:100

Drawing to be read in conjunction with; all 20 series GA floor plans, 21 series GA elevations, 22 series GA sections. Elements of structure are shown for coordination purposes, all to Structural Engineers design & details. Drainage positions shown for coordination purposes, all to M&E Engineers design.

Refer to 24 series drawings for lift & stair plans, sections & details.



Refer to 27 series drawings for roof plans & typical roof details.

Refer to 30 series for internal wall types, setting out dimensions & 1:5 plan detail locations.

Refer to 74 series drawings for sanitaryware.

Refer to 90 series drawings for site layouts and external works.

ALL DRAINAGE SHOWN INDICATIVELY - REFER TO CIVIL ENGINEER'S DRAINAGE DESIGN & DETAILING

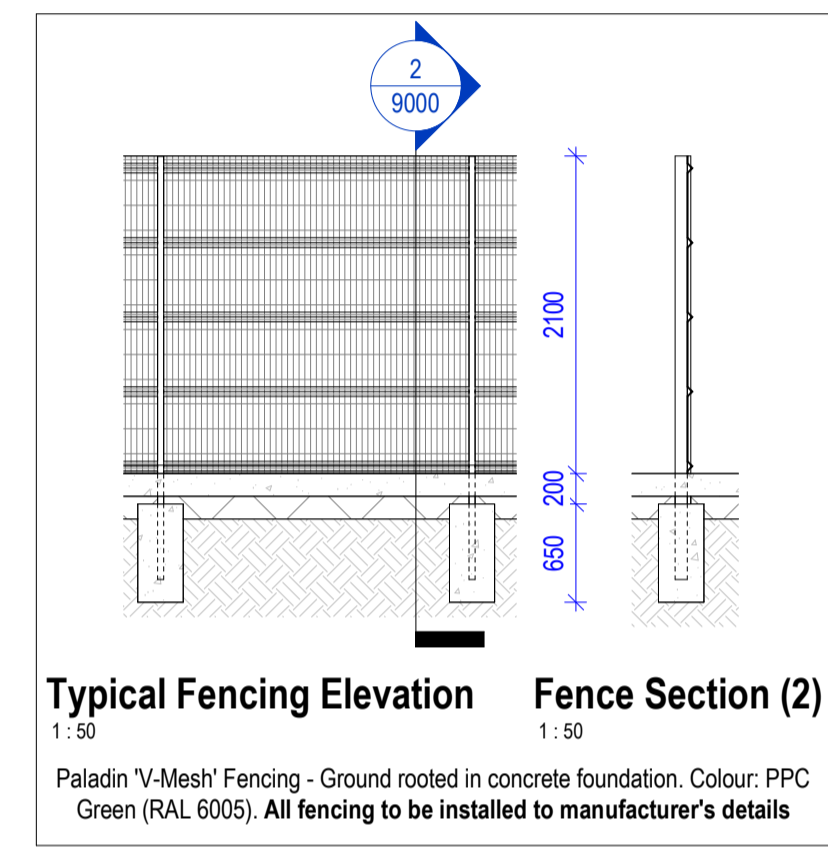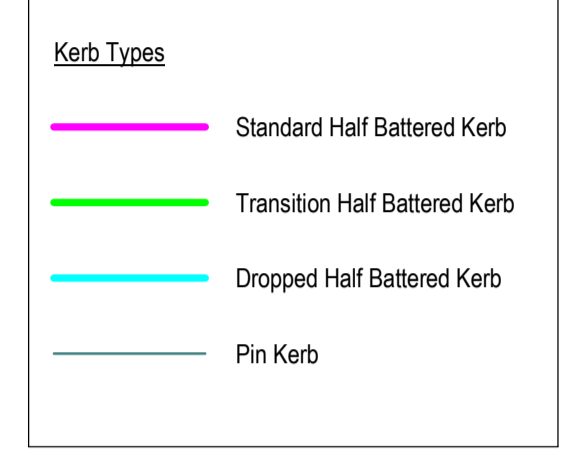

Rev:	Date:	Description:	By:	Auth:
C02	10.07.25	Draft Building Control Issue	EG	JH
C01	29.05.25	Initial Draft Issue	EG	JH

Farrar Bamforth Architecture

A: Bates Mill
 Colne Road
 Huddersfield
 HD1 3AG
 T: 01484 424 008
 F: 01484 512 305
 E: design@farrarbamforth.co.uk
 W: www.farrarbamforth.co.uk

Client: DM TEXTILE MACHINERY LTD

Project Name: PROPOSED INDUSTRIAL BUILDING

Project Address: SPA FIELDS INDUSTRIAL ESTATE, SLAITHWAITE, HUDDERSFIELD, HD7 5BB.

Reference:

Project	Originator	Functional	Spatial	Form	Discipline	Number
25C01	FBA	00	00	DR	A	9000

Title: **PROPOSED SITE PLAN**

Status:	Code	Description	Revision:
A4	TECHNICAL DESIGN	C02	

Created By: EG
 Authorised By: JH
 Date: 04.25
 Scale at A1: As indicated

This document is © Farrar Bamforth Architecture Ltd. Drawing measurements shall not be obtained by scaling. Verify all dimensions prior to construction or product manufacture, if in doubt, contact the document author. Immediately report any discrepancies on this document to Farrar Bamforth Architecture Ltd. This document is to be read in conjunction with associated models, specifications and related consultants / supplier documents.

WORK IN PROGRESS