


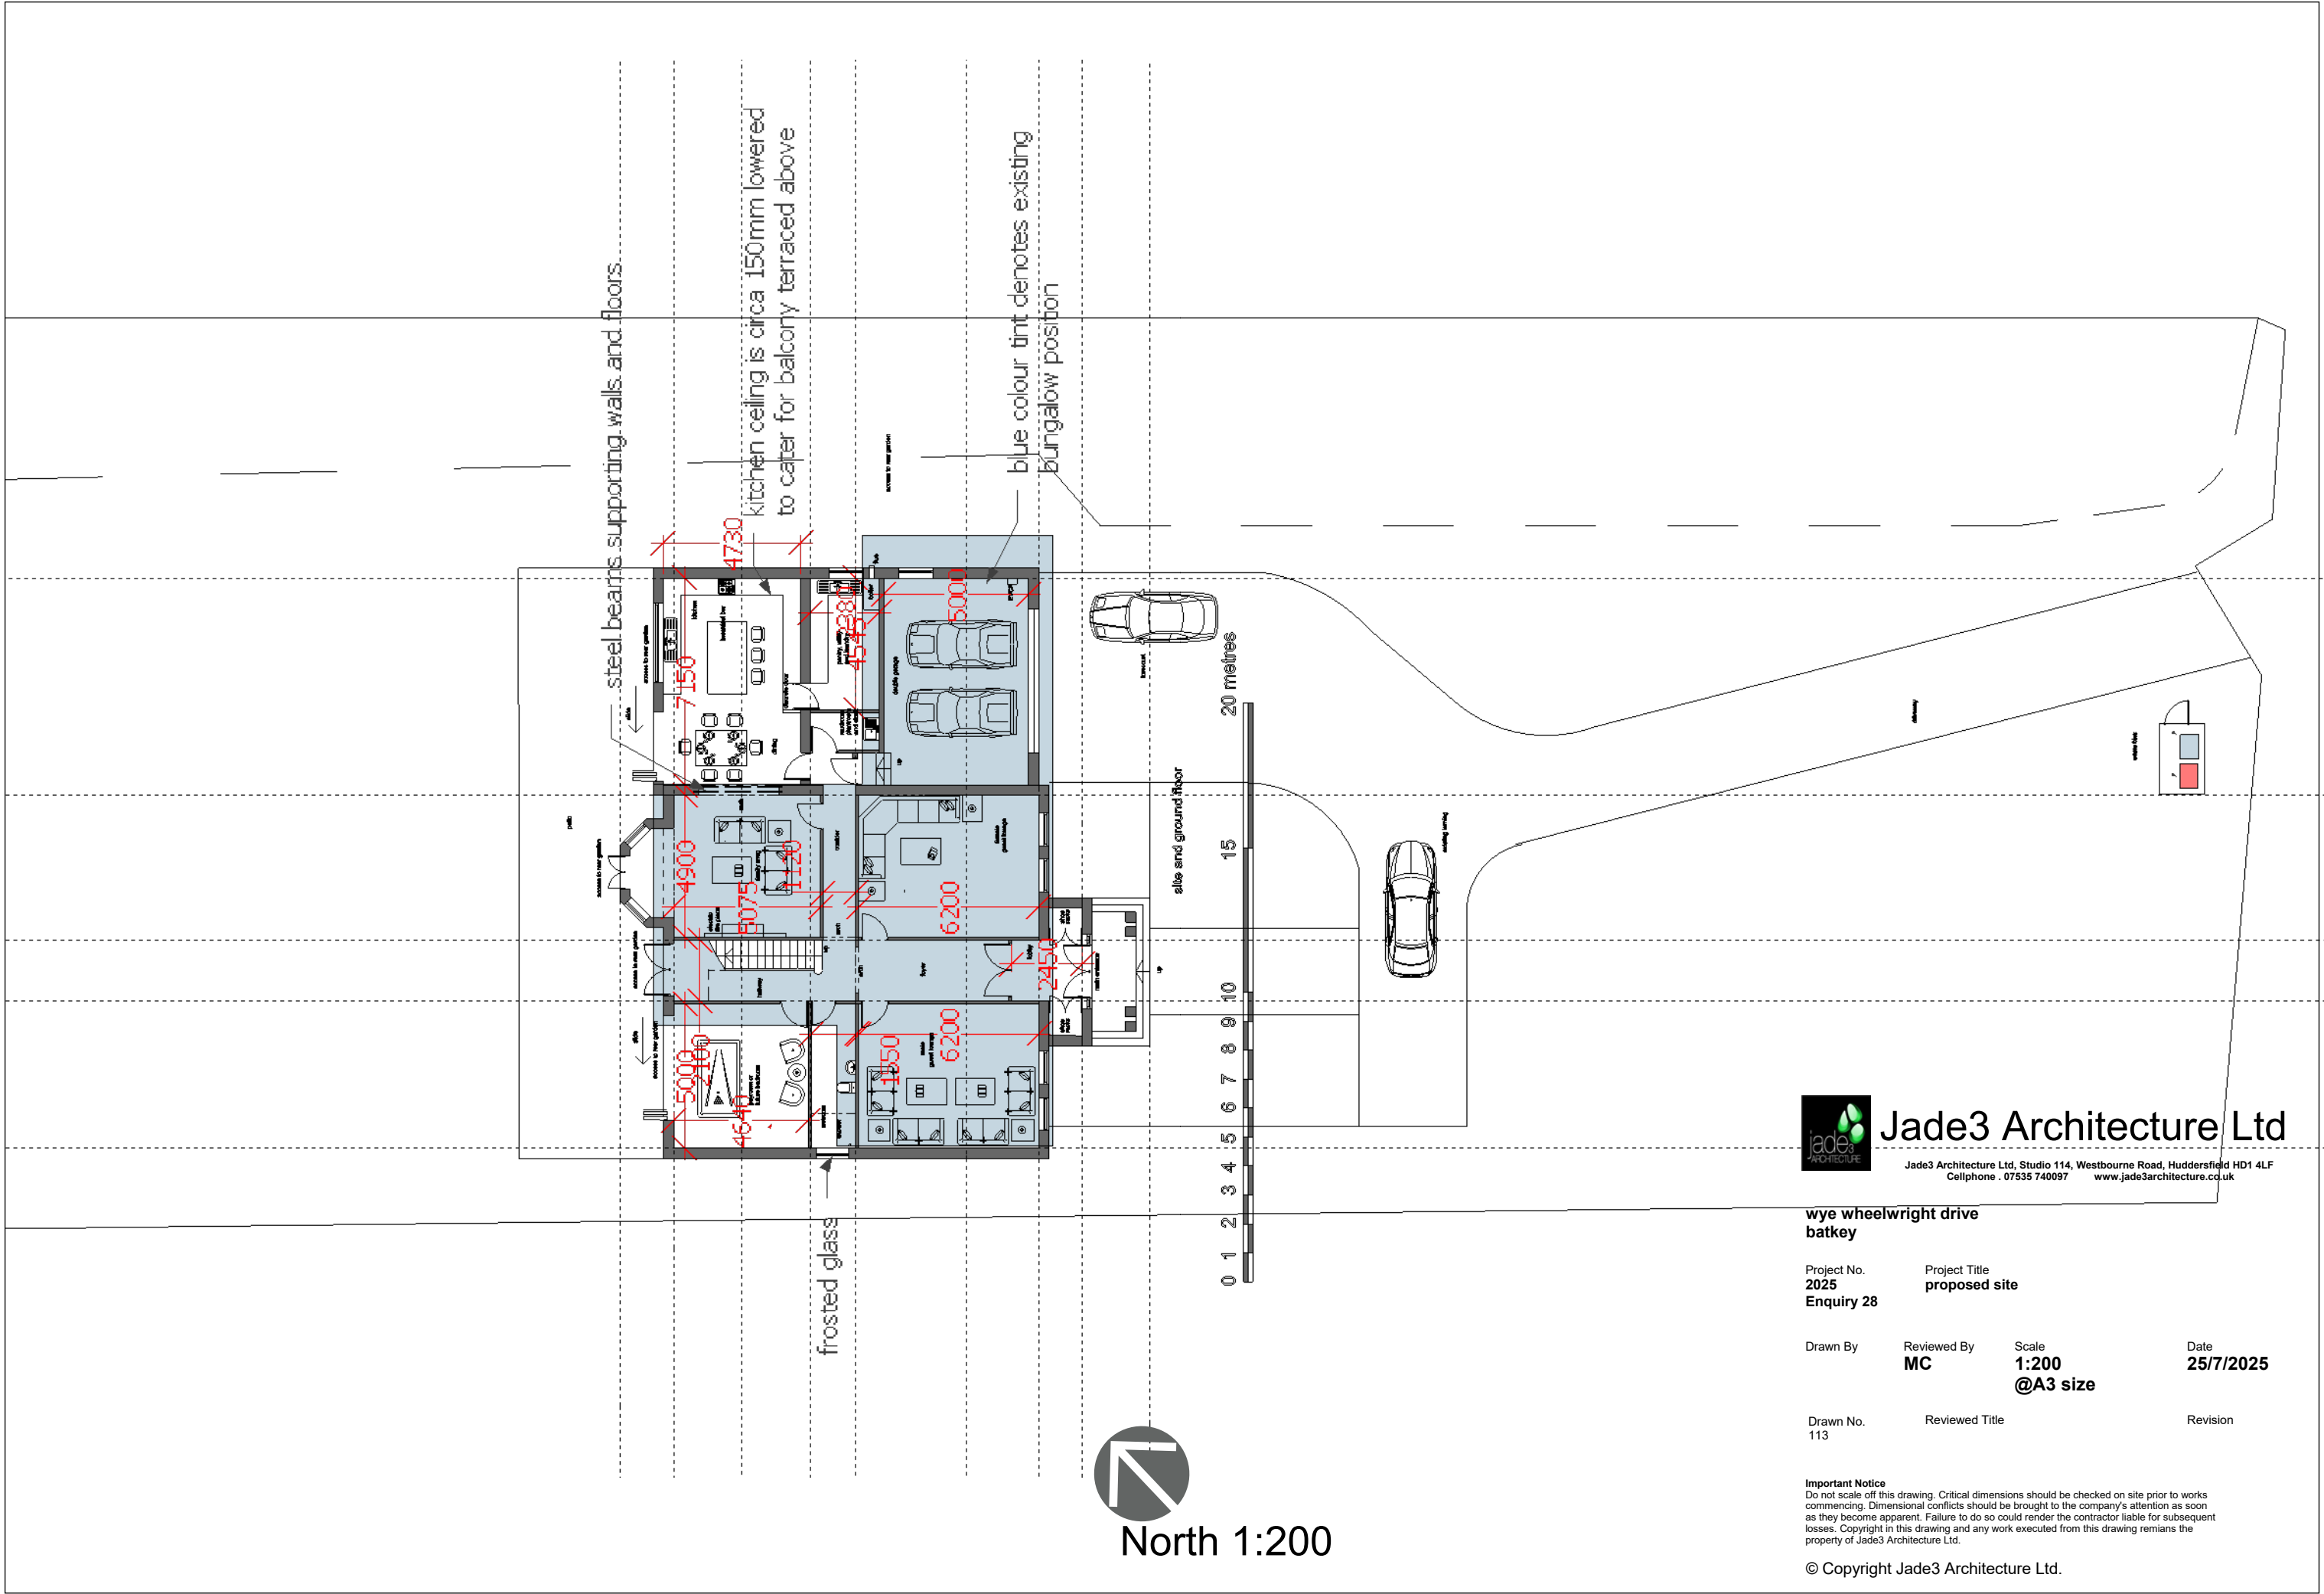

Jade3 Architecture Ltd

Jade3 Architecture Ltd, Studio 114, Westbourne Road, Huddersfield HD1 4LF
Cellphone . 07535 740097 www.jade3architecture.co.uk

**wye wheelwright drive
batkey**

Project No.
**2025
Enquiry 28**

Project Title
proposed site

Drawn By

Reviewed By
MC

Scale
**1:200
@A3 size**

Date
25/7/2025

Drawn No.
113

Reviewed Title

Revision

Important Notice
Do not scale off this drawing. Critical dimensions should be checked on site prior to works commencing. Dimensional conflicts should be brought to the company's attention as soon as they become apparent. Failure to do so could render the contractor liable for subsequent losses. Copyright in this drawing and any work executed from this drawing remains the property of Jade3 Architecture Ltd.

© Copyright Jade3 Architecture Ltd.