

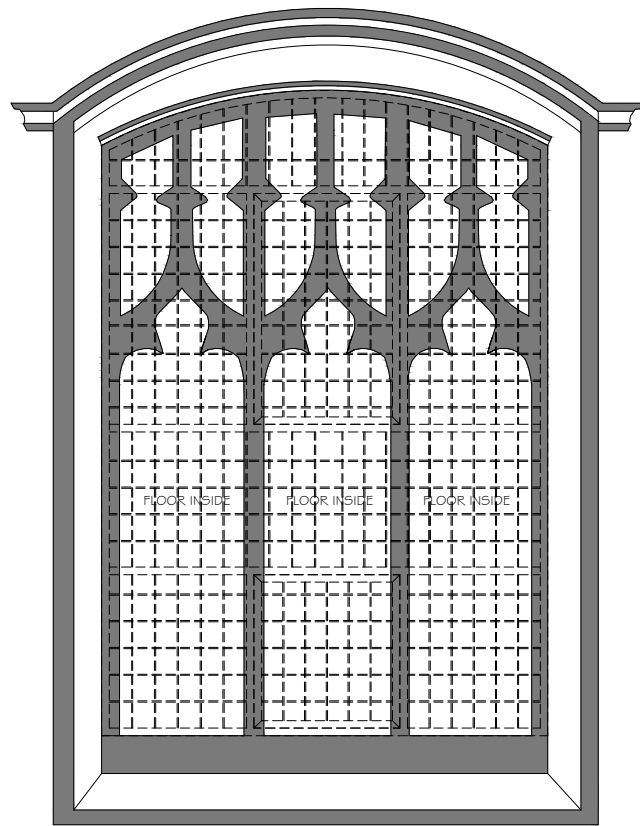


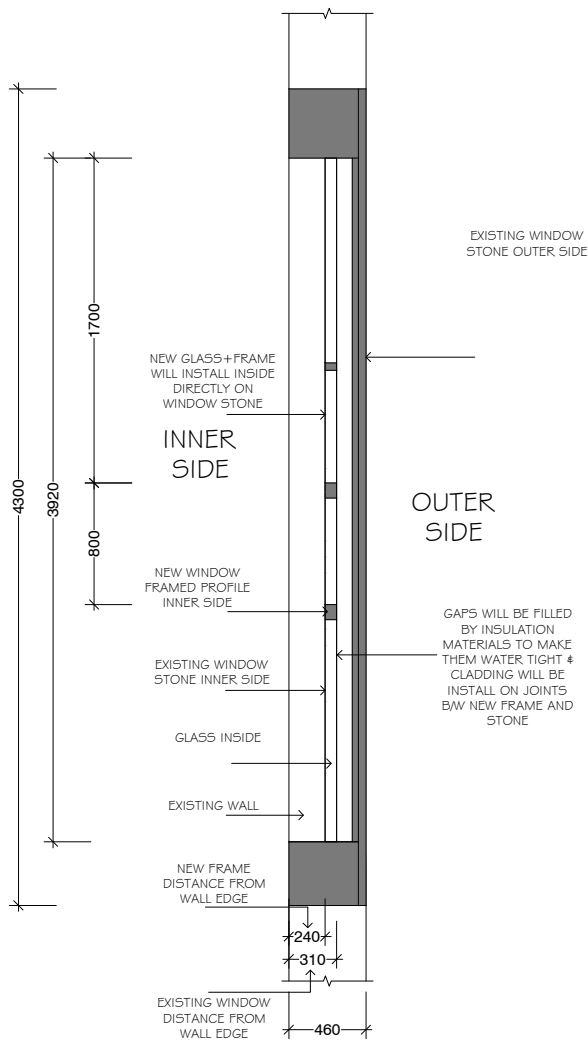

THREE ARCHES - BIG
WINDOW SECTIONAL
& ELEVATION DETAILS

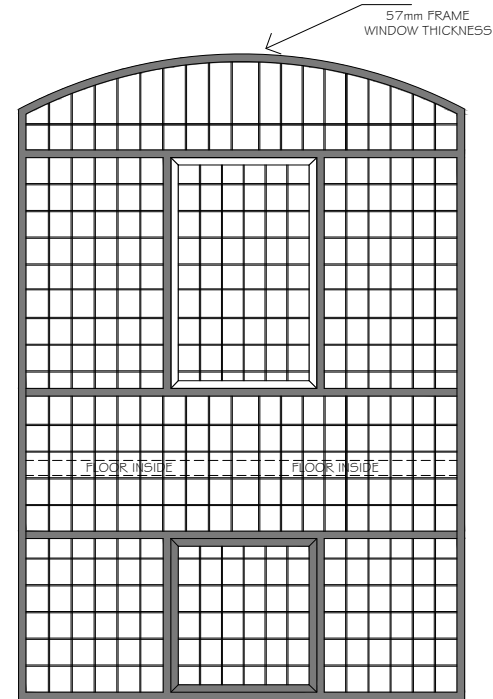

GENERAL NOTES

- COPYRIGHT RESERVED:
- THIS DRAWING AND ITS SUBJECT MATTER ARE THE CONFIDENTIAL PROPERTY OF WILLIAM J ARCHITECTURE AND SHALL NOT BE COPIED, REPRODUCED, USED OR DISCLOSED TO OTHERS WITHOUT PRIOR WRITTEN AUTHORITY.
1. THIS IS NOT A WORKING DRAWING AND IS FOR PLANNING SUBMISSION PURPOSES ONLY.
 2. THE CONTRACTOR IS RESPONSIBLE FOR INFORMING THE LEAD DESIGNER OF ANY DISCREPANCY BETWEEN ANY OTHER RELEVANT PROJECT DOCUMENT.
 3. THE CONTRACTOR IS RESPONSIBLE FOR CHECKING ALL DIMENSIONS PRIOR TO COMMENCING WORK.
 4. NO WORK IS TO COMMENCE WITHOUT COUNCIL PERMISSION.

William J
Architectural Services Ltd

CLIENT


PROJECT LOCATION

DESCRIPTION


MODIFICATION INTO EXISTING WINDOWS WITH WINDOWS - PROPOSED

TITLE: PLANNING PHASE

SUB TITLE:	WINDOW REPLACEMENT
SCALE:	1 : 50
DATE:	27 JAN, 2026
DRAWING.#	

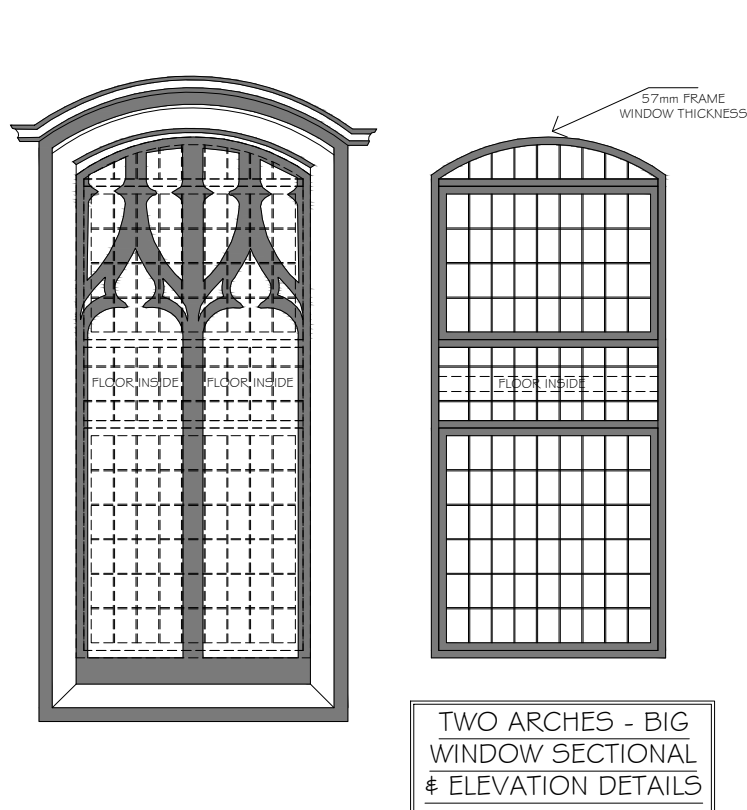

TWO ARCHES - BIG
WINDOW SECTIONAL
& ELEVATION DETAILS

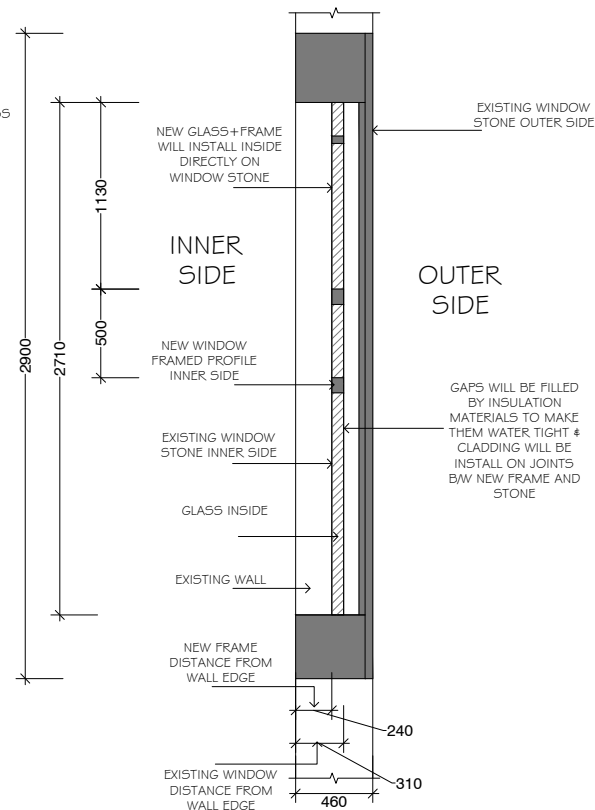

ALL OTHERS TYPICAL
WINDOW SECTIONAL
DETAILS

