


Specific notes:

- 1 Loft
- 2 Loft hatch
- 3 Rafters over
- 4 Purlins over
- 5 Chimney breast
- 6 Glass/ polycarbonate roof
- 7 Metal sheet roofing
- 8 Limited access to loft

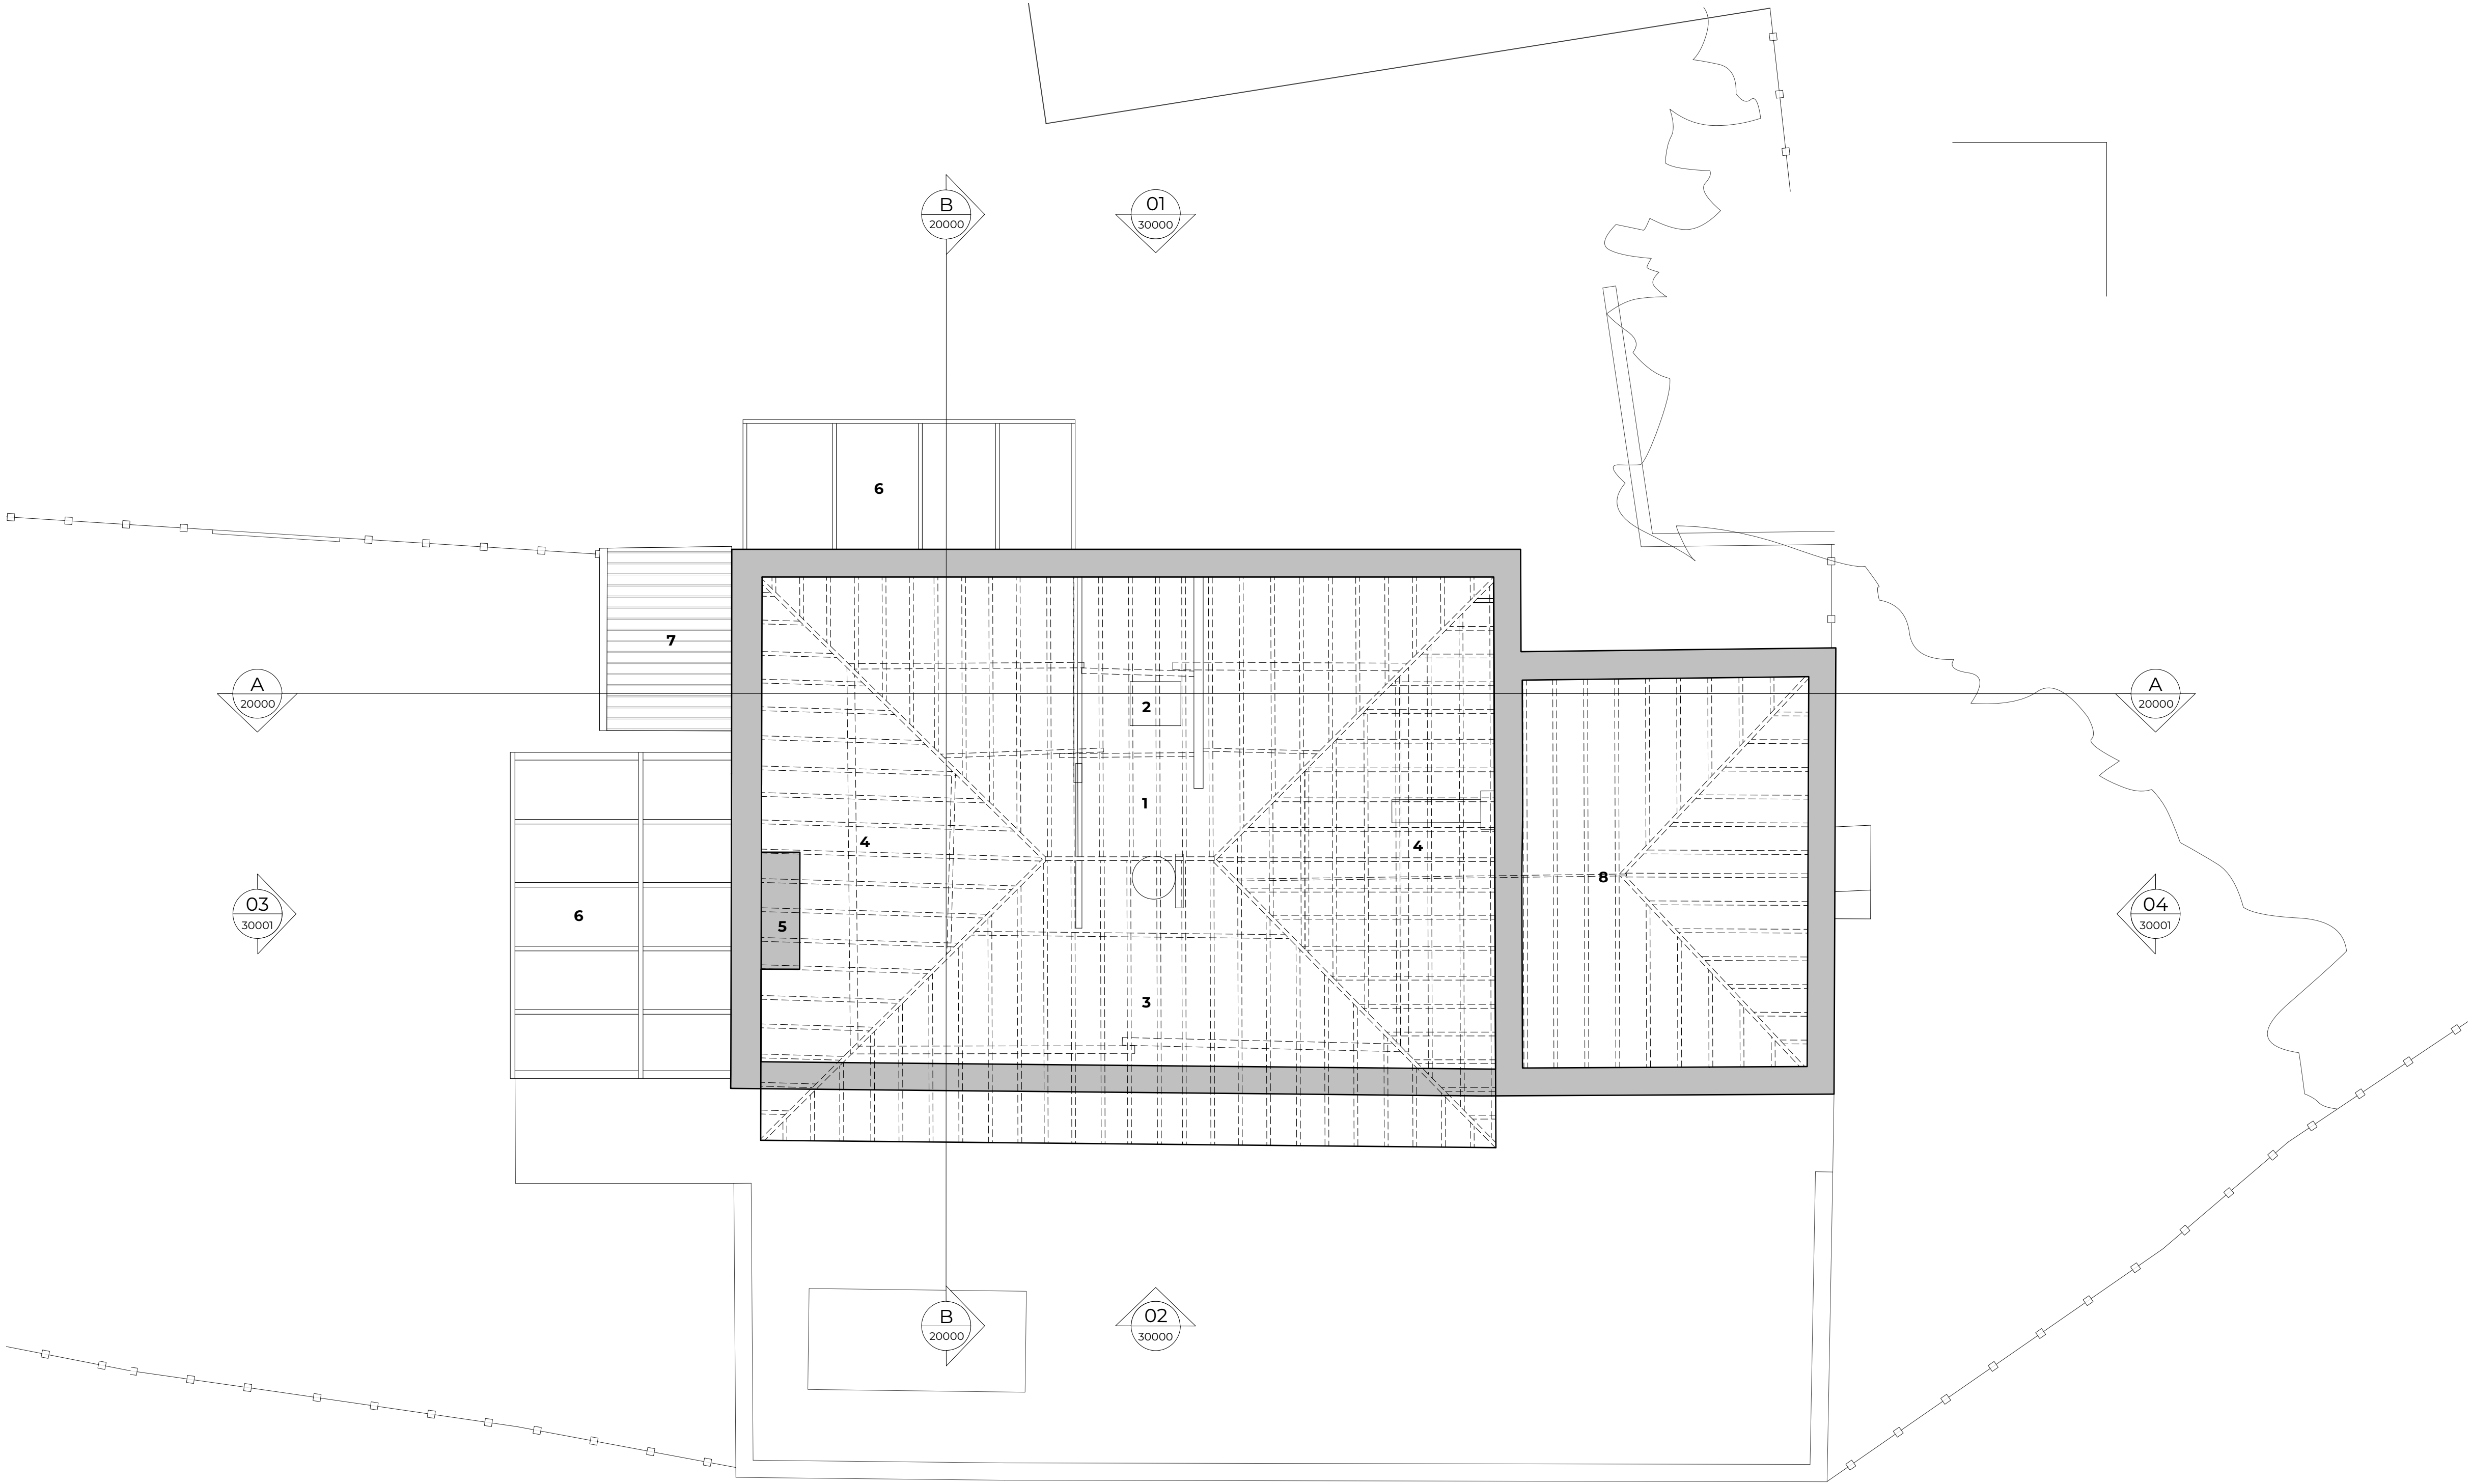

EX Existing Loft Plan

Scale Bar 0 1 2 3 4 5m

MISTRY.WILLS DESIGN.


M +44(0)7592336218
@ mistrywills@protonmail.com
W www.mistrywills.com



This drawing is prepared solely for design and planning submission purposes. It is not intended or suitable for either Building Regulations or Construction purposes and should not be used for such. All dimensions in millimetres unless otherwise stated. This drawing is copyright and may not be reproduced without permission

Revision	Date	Notes
P1	01/26	Planning drawings issued to Client
P2	01/26	Planning drawings issued to LPA

Key: Existing

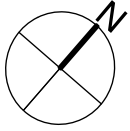

Drawing Title: Existing Loft Plan

Savile Croft, Hunsworth Lane, BD19 4DX

© Copyright Mistry Wills Design Ltd, all rights reserved

FOR PLANNING

Scale: 1:50 @ A1 1:100 @ A3

Job Ref: 032 Date: January 2026 Drawn by: RW

Draw N°: E10001 Revision: P2