


- KEY:**
- Site Boundary
 - Tree Category A
 - Tree Category B
 - Tree Category C
 - Tree Category U
 - Root Protection Area (RPA)

+ Kirkees Council
Tree Preservation Order
ref. 08/17

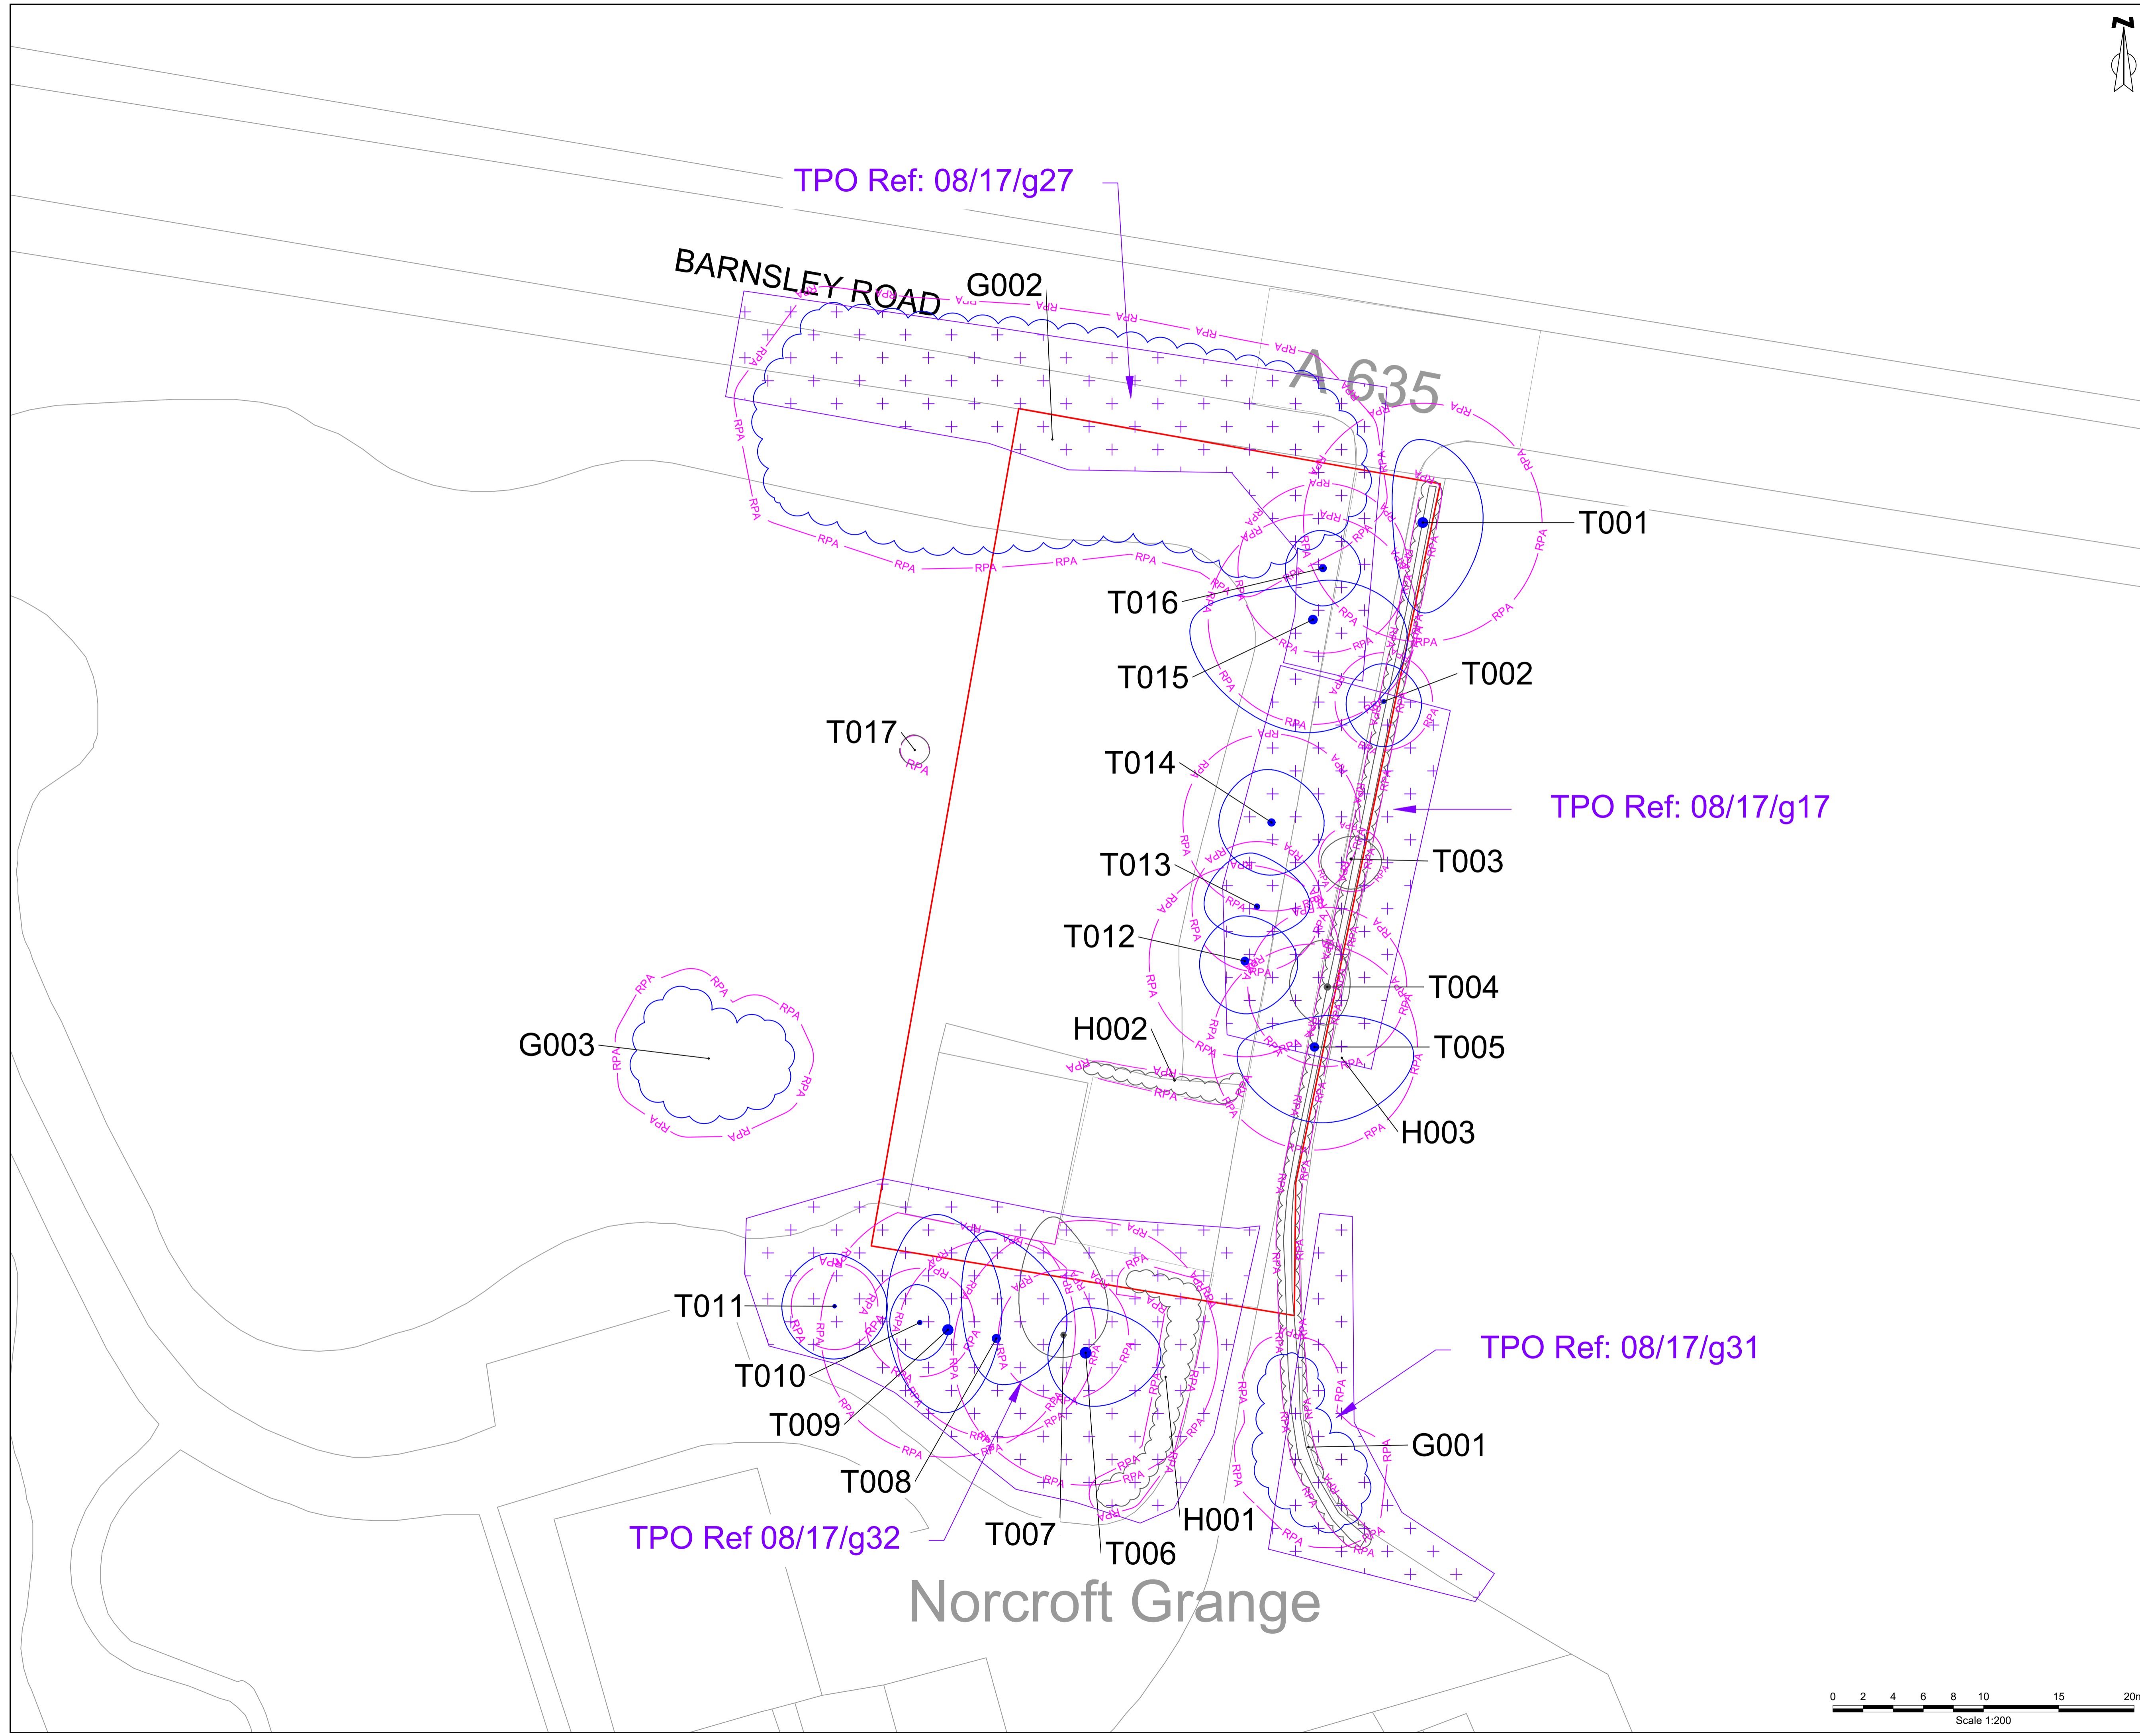

Rev	Date	Description	DRA	CHK	APP
01	15/01/26	Information Only	DL	-	-

Project
216 Barnsley Road, Denby Dale

Client
Norcroft Estates Ltd

Drawing Title
Tree Constraints Plan
(Inc TPO overlay)

Scale	Date	Status
1:200 @ A1	15/01/2026	Draft

DWG No.	Revision
9104.001-ENZ-XX-XX-DR-AR-0001	01

Bristol 01454 269 237	Cardiff 02920 023 700	 enzygo enzygo.com hello@enzygo.com
Manchester 0161 413 6444	Cambridge 01799 542 473	
Sheffield 0114 321 5151	Belfast 07377673948	



Norcroft Grange