
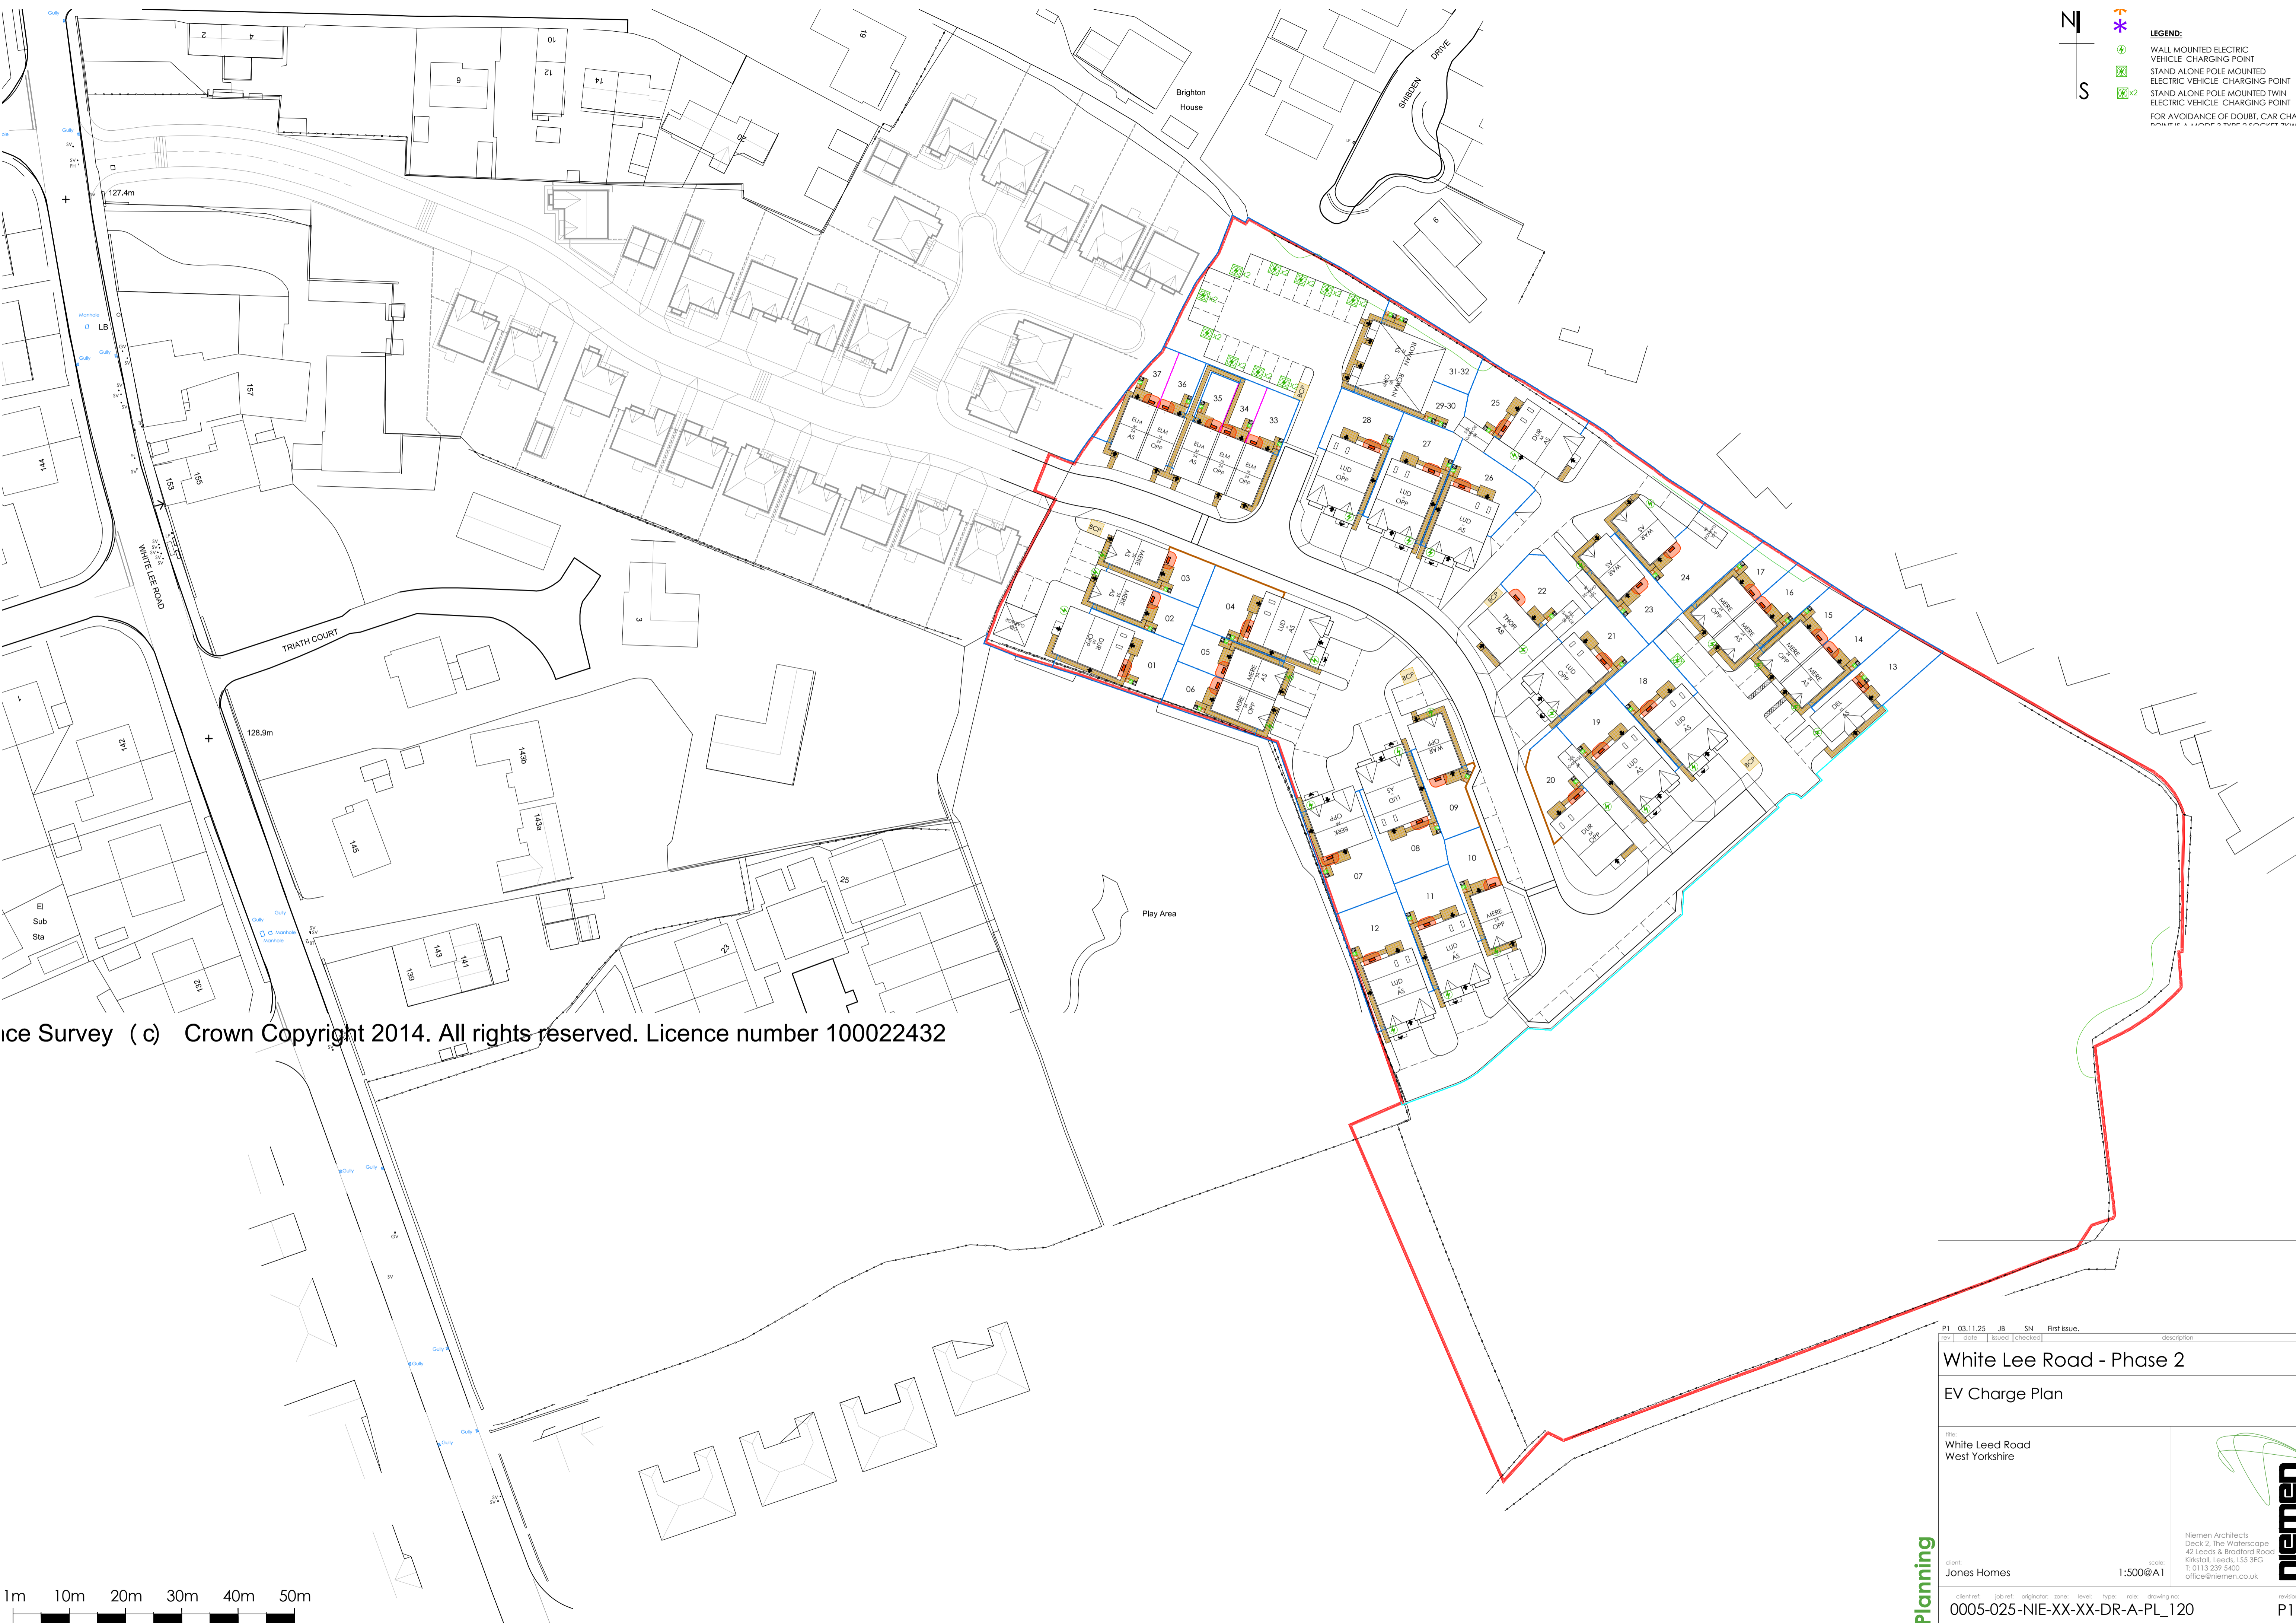



LEGEND:


- WALL MOUNTED ELECTRIC VEHICLE CHARGING POINT
- STAND ALONE POLE MOUNTED ELECTRIC VEHICLE CHARGING POINT
- STAND ALONE POLE MOUNTED TWIN ELECTRIC VEHICLE CHARGING POINT
- ELECTRIC VEHICLE CHARGING POINT

FOR AVOIDANCE OF DOUBT, CAR CHARGE POINTS TO BE INSTALLED AT THE DISCRETION OF THE CLIENT

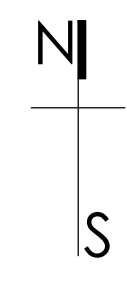

ice Survey (c) Crown Copyright 2014. All rights reserved. Licence number 100022432

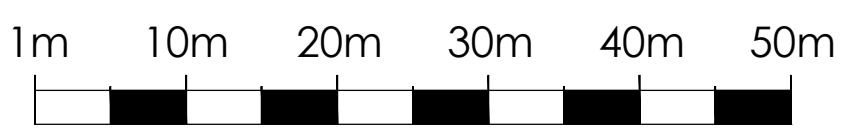

P1 03.11.25 JB SN First issue.		description	
File	Scale	Issued	Checked
White Lee Road - Phase 2			
EV Charge Plan			
Title: White Lee Road West Yorkshire			
Client: Jones Homes	Scale: 1:500@A1	 Niemen Architects Deck 2, The Waterscape 42 Leeds & Bradford Road Kristal, Leeds, LS5 3EG T: 0113 239 5400 office@niemen.co.uk	
0005-025-NIE-XX-XX-DR-A-PL_120 DO NOT SCALE - ALL DIMENSIONS & LEVELS TO BE CHECKED ON SITE - THIS DRAWINGS IS COPYRIGHT	P1	subject to structural review	