


LEGEND:

- SF10 - 1800mm(h) FEATHER EDGED TIMBER FENCE
- SF12 - 450mm TIMBER KNEE RAIL
- SF13 - 2000mm(h) MASONRY SCREEN WALL

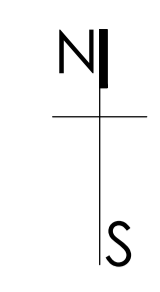

ice Survey (c) Crown Copyright 2014. All rights reserved. Licence number 100022432

<p>P1 13.10.25 JB SN First issue.</p>	
<p>White Lee Road - Phase 2</p> <p>Boundary Treatment Plan</p>	
<p>Title: White Lee Road West Yorkshire</p>	
<p>client: Jones Homes</p>	<p>scale: 1:500@A1</p>
<p>0005-025-NIE-XX-XX-DR-A-PL_130</p>	
<p>P1</p>	

Niemen Architects
Deck 2, The Waterscape
42 Leeds & Bradford Road
Kristal, Leeds, LS5 3EG
T: 0113 239 5400
office@niemen.co.uk

subject to structural review

Planning

DO NOT SCALE - ALL DIMENSIONS & LEVELS TO BE CHECKED ON SITE - THIS DRAWING IS COPYRIGHT