



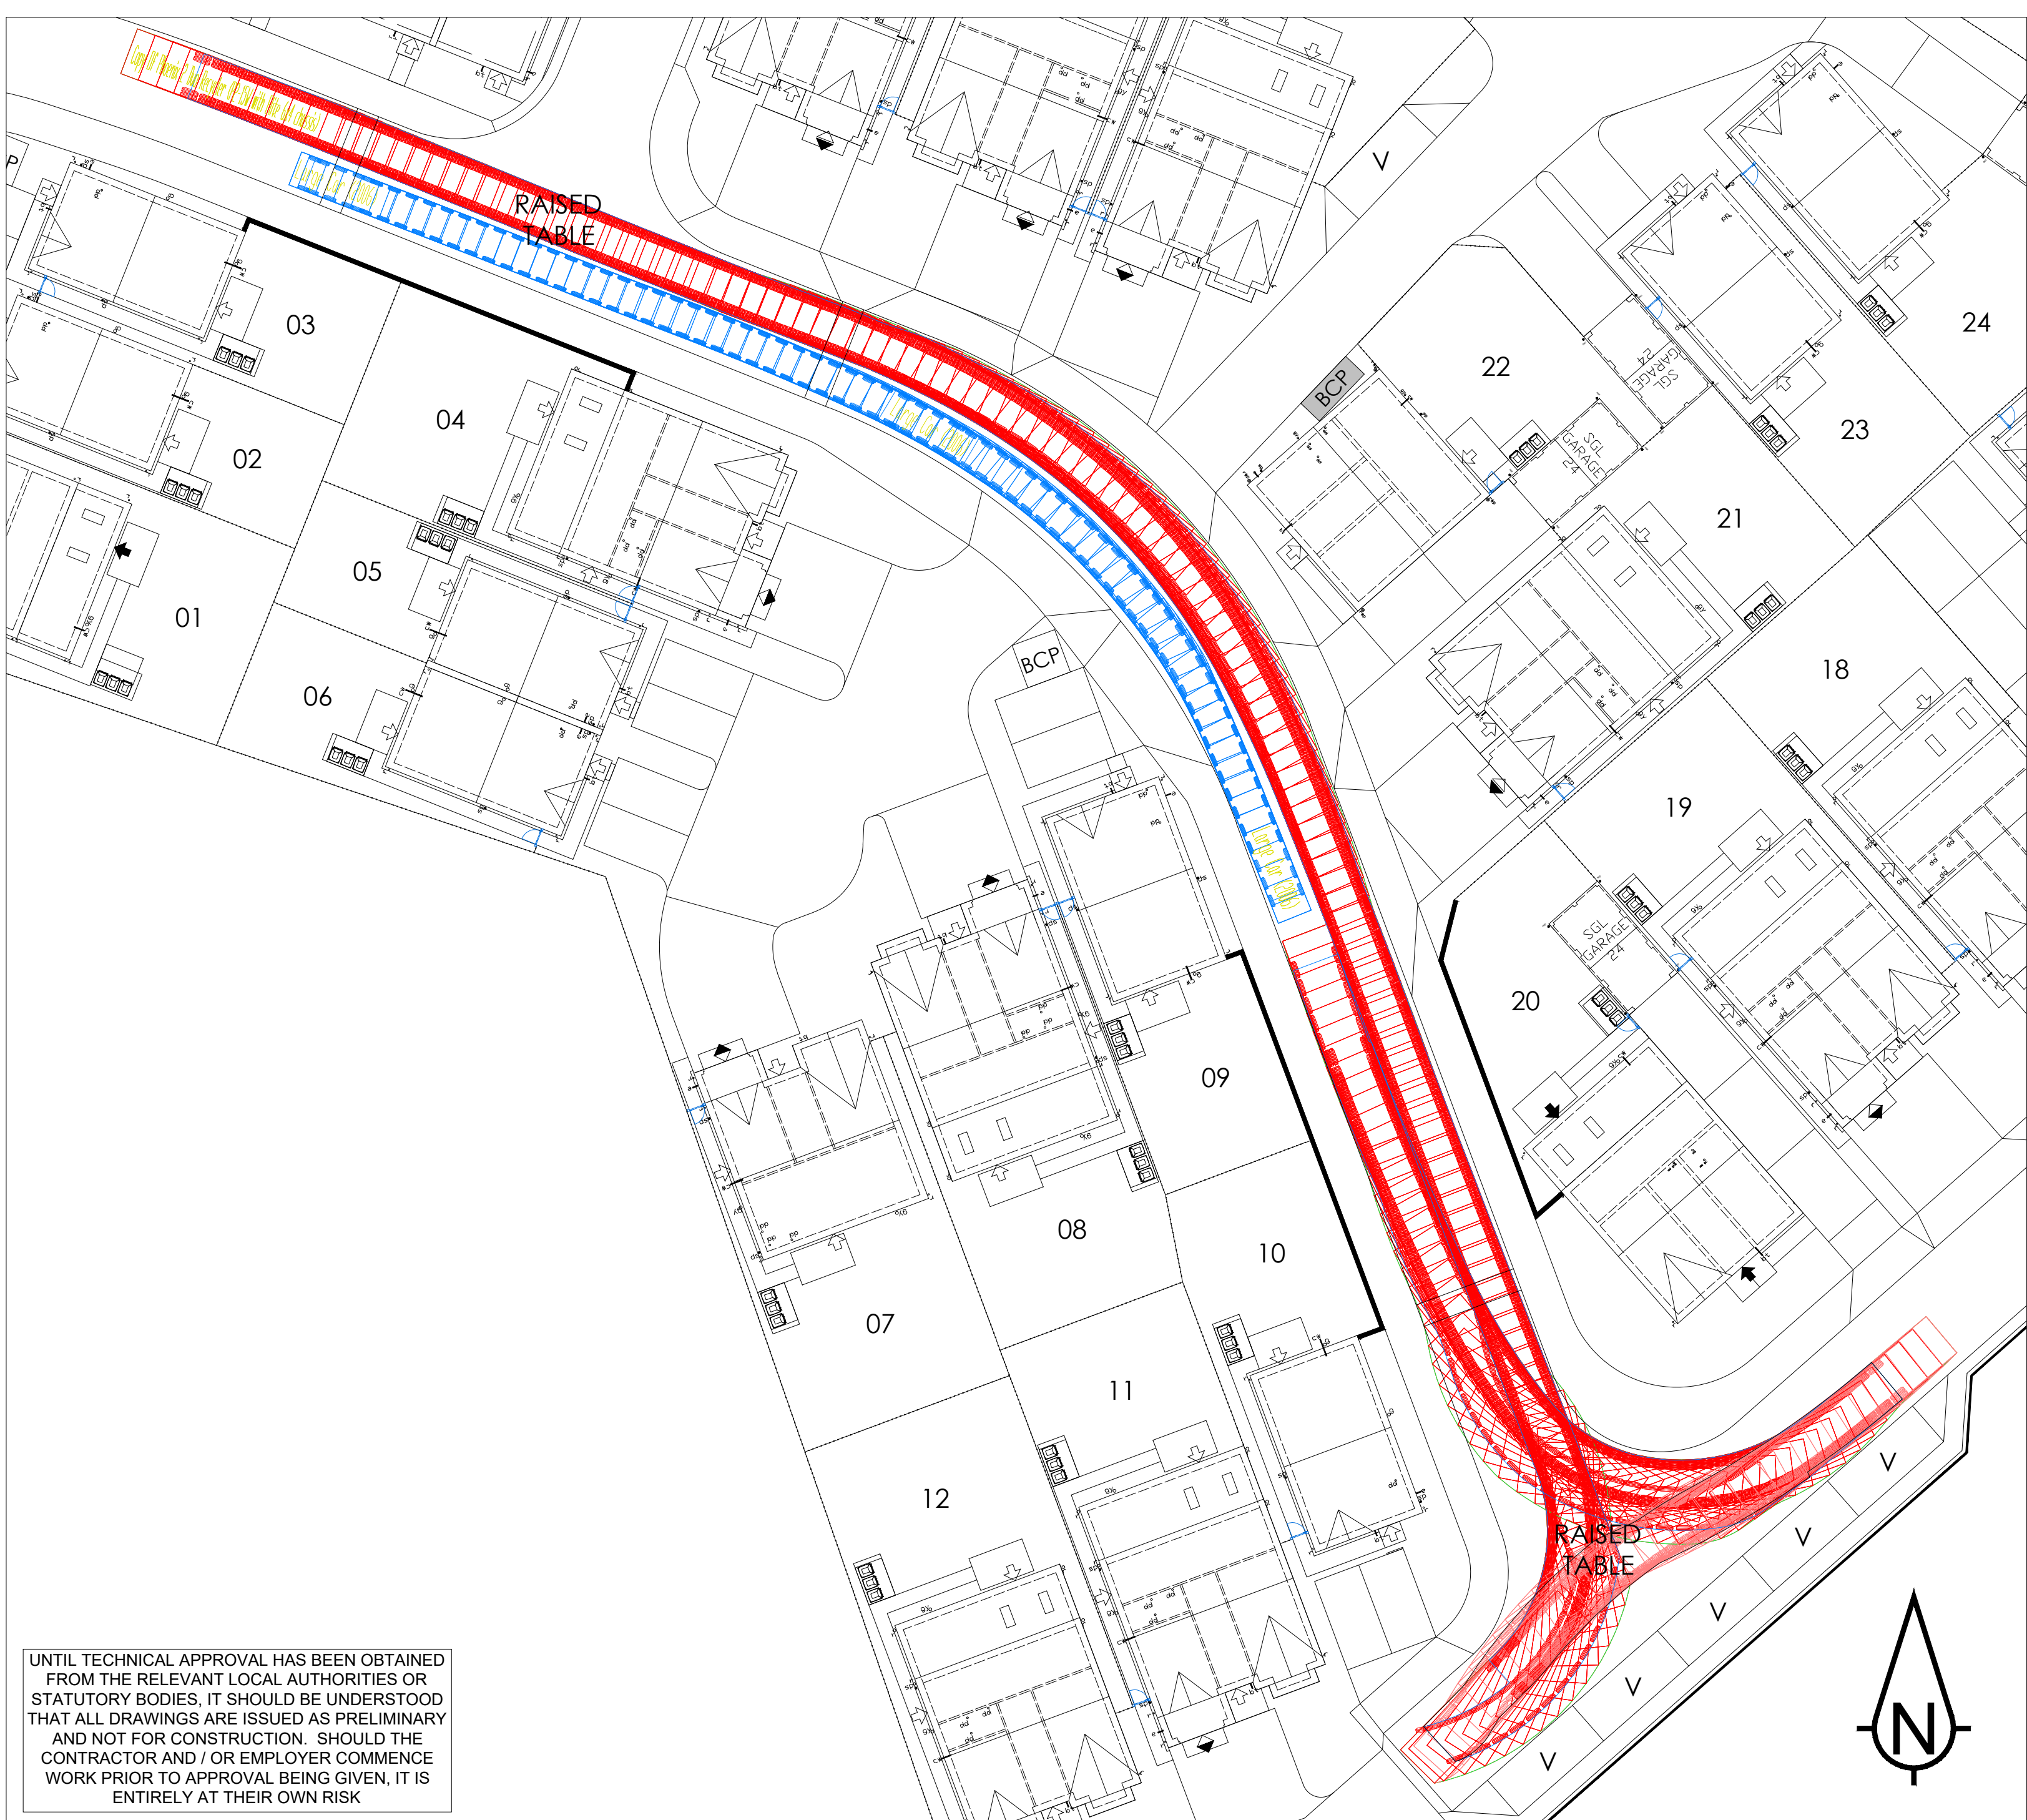


UNTIL TECHNICAL APPROVAL HAS BEEN OBTAINED FROM THE RELEVANT LOCAL AUTHORITIES OR STATUTORY BODIES, IT SHOULD BE UNDERSTOOD THAT ALL DRAWINGS ARE ISSUED AS PRELIMINARY AND NOT FOR CONSTRUCTION. SHOULD THE CONTRACTOR AND / OR EMPLOYER COMMENCE WORK PRIOR TO APPROVAL BEING GIVEN, IT IS ENTIRELY AT THEIR OWN RISK

- Sanderson Associates Consulting Engineers ("the consultant"), has not checked or verified, and shall have no liability whatsoever for any inaccuracies which may be attributable to any data, reports, base plan(s) and drawings provided by the client, or purchased by the consultant on the client's behalf, that may have been utilised within this drawing.
- The consultant shall not be liable for the use by any person of any document for any purpose other than that for which the same were provided by the consultant.
- No liability whatsoever is accepted by the consultant for any error or omissions.
- The consultant accepts no liability for any vehicle specification errors within the vehicle track software used and / or it's vehicle libraries.
- The locations of utilities apparatus, if shown, is reproduced from plans supplied to the consultant, although care has been taken when duplicating this information. These locations are approximate only and no guarantee can be given for their accuracy. It is the client's or it's appointed agent/contractors responsibility to verify the exact locations on site by hand dug trial holes or other appropriate means prior to mechanical excavation.
- Service connections are not shown but their presence should be anticipated.
- Reference to any third party equipment shown on this drawing was only relevant at the time the drawing was prepared.
- It is the client's responsibility to ensure that any equipment ordered meets the design.

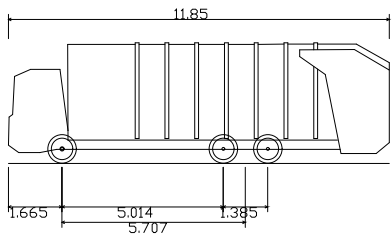

Copy Of Phoenix 2 Duo Recycler (P2-15W with Elite 6x4 chassis)
Overall Length 11.850m
Overall Width 1.665m
Overall Body Height 5.014m
Min Body Ground Clearance 1.385m
Track Width 5.707m
Lock to lock time 4.00s
Wall to Wall Turning Radius 11.035m

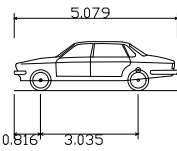

Large Car (2006)
Overall Length 5.079m
Overall Width 1.872m
Overall Body Height 1.525m
Min Body Ground Clearance 0.310m
Max Track Width 1.831m
Lock to lock time 4.00s
Kerb to Kerb Turning Radius 5.900m

P04	POSITION OF TRAFFIC CALMING ADJUSTED TO SUIT DESIGN	TC	16/07/2026	DB
P03	LATEST SITE LAYOUT ADDED	TC	13/07/2026	DB
P02	AMENDED SITE LAYOUT	DW	28/10/2025	SB
P01	FIRST ISSUE	DW	28/07/2025	SB
Rev	Amendment	Drawn	Date	Checked

Drawing Status

S5 - FOR APPROVAL



T 01924 844080 mail@sandersonassociates.co.uk
www.sandersonassociates.co.uk

Client

JONES HOMES (YORKSHIRE) LTD

Project Title

WHITE LEE GARDENS
BATLEY

Drawing Title

SWEPT PATH ANALYSIS
REFUSE VEHICLE AND LARGE CAR

Scale	Drawing Size	Drawn By	Checked By
1:250	A2	DW	SB
Project Number	Date	Approved By	
166024	July 25	SB	
Drawing Number	Rev		
166024-001	P04		