


PROPOSED KEY ROOF PLAN  
SCALE: NTS

PROPOSED WINDOW LEGEND


	NWT1	Proposed new 70mm Timber Double Glazed Mock Sash Dual Turn Window 1no Top Hung Sash - 1no Lower fixed light. Colour - RAL 9003 Signal White Glazing - 24mm U Value 1.1 W/m²K
	NWT2	Proposed new 70mm Timber Double Glazed Mock Sash Dual Turn Window Top Hung Sash Colour - RAL 9003 Signal White Glazing - 24mm U Value 1.1 W/m²K
	NWT3	Proposed new 70mm Timber Double Glazed Mock Sash Dual Turn Window 1no Side Hung Sash - 1no fixed light. Colour - RAL 9003 Signal White Glazing - 24mm U Value 1.1 W/m²K
	NWT4	Proposed new 70mm Timber Double Glazed Mock Sash Dual Turn Window with glazing bars 2no Top Hung Sash - 2no Lower fixed light. Colour - RAL 9003 Signal White Glazing - 24mm U Value 1.1 W/m²K

**IMPORTANT NOTE:**  
ALL DIMENSIONS AND LEVELS SHOWN ON THIS DRAWING ARE TO BE CHECKED BY THE CONTRACTOR/ MANUFACTURER PRIOR TO THE COMMENCEMENT OF ANY WORKS ON SITE OR THE MANUFACTURE OF ANY SITE COMPONENTS.  
THIS DRAWING IS NOT TO BE SCALED.  
DIMENSIONS ARE INDICATED IN MILLIMETRES UNLESS CLEARLY STATED OTHERWISE.  
COPYRIGHT OF THIS DRAWING BELONGS SOLELY TO CUBE PSL.


**LIMITATIONS & THIRD PARTY CLAUSE:**  
WHERE PARTS OF THE PROPERTY WERE COVERED OR INACCESSIBLE AT TIME OF SURVEY POSITIONS OF ELEMENTS ARE MARKED 'ASSUMED' ACCORDINGLY.

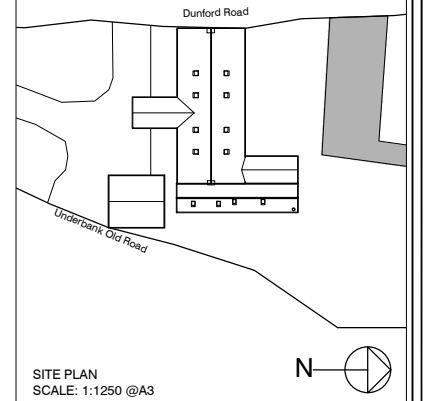

PROPOSED ELEVATION D(South)  
SCALE: 1:100 @A3

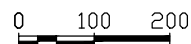

REV	DETAILS	DATE
A	Updated to satisfy planning requirements and change from UPVC to Timber windows.	14.05.26

CLIENT  


PROJECT  
Millbrook, Underbank Old Road  
Holmfirth  
HD9 1AS

DRAWING TITLE  
Existing Elevation D

DRAWN BY LW CHECKED BY AW  
DATE 16.10.25 SCALE 1:100 @ A3

DRAWING NO  
CPS 25 156 2103

  
Project Management | Building Surveyors  
Heritage Consultants | Design Services  
502 Birchwood One | Dewhurst Road | Warrington | WA3 7GB  
t: 01925 831 710  
e: admin@cubeps.co.uk | w: www.cubeps.co.uk