




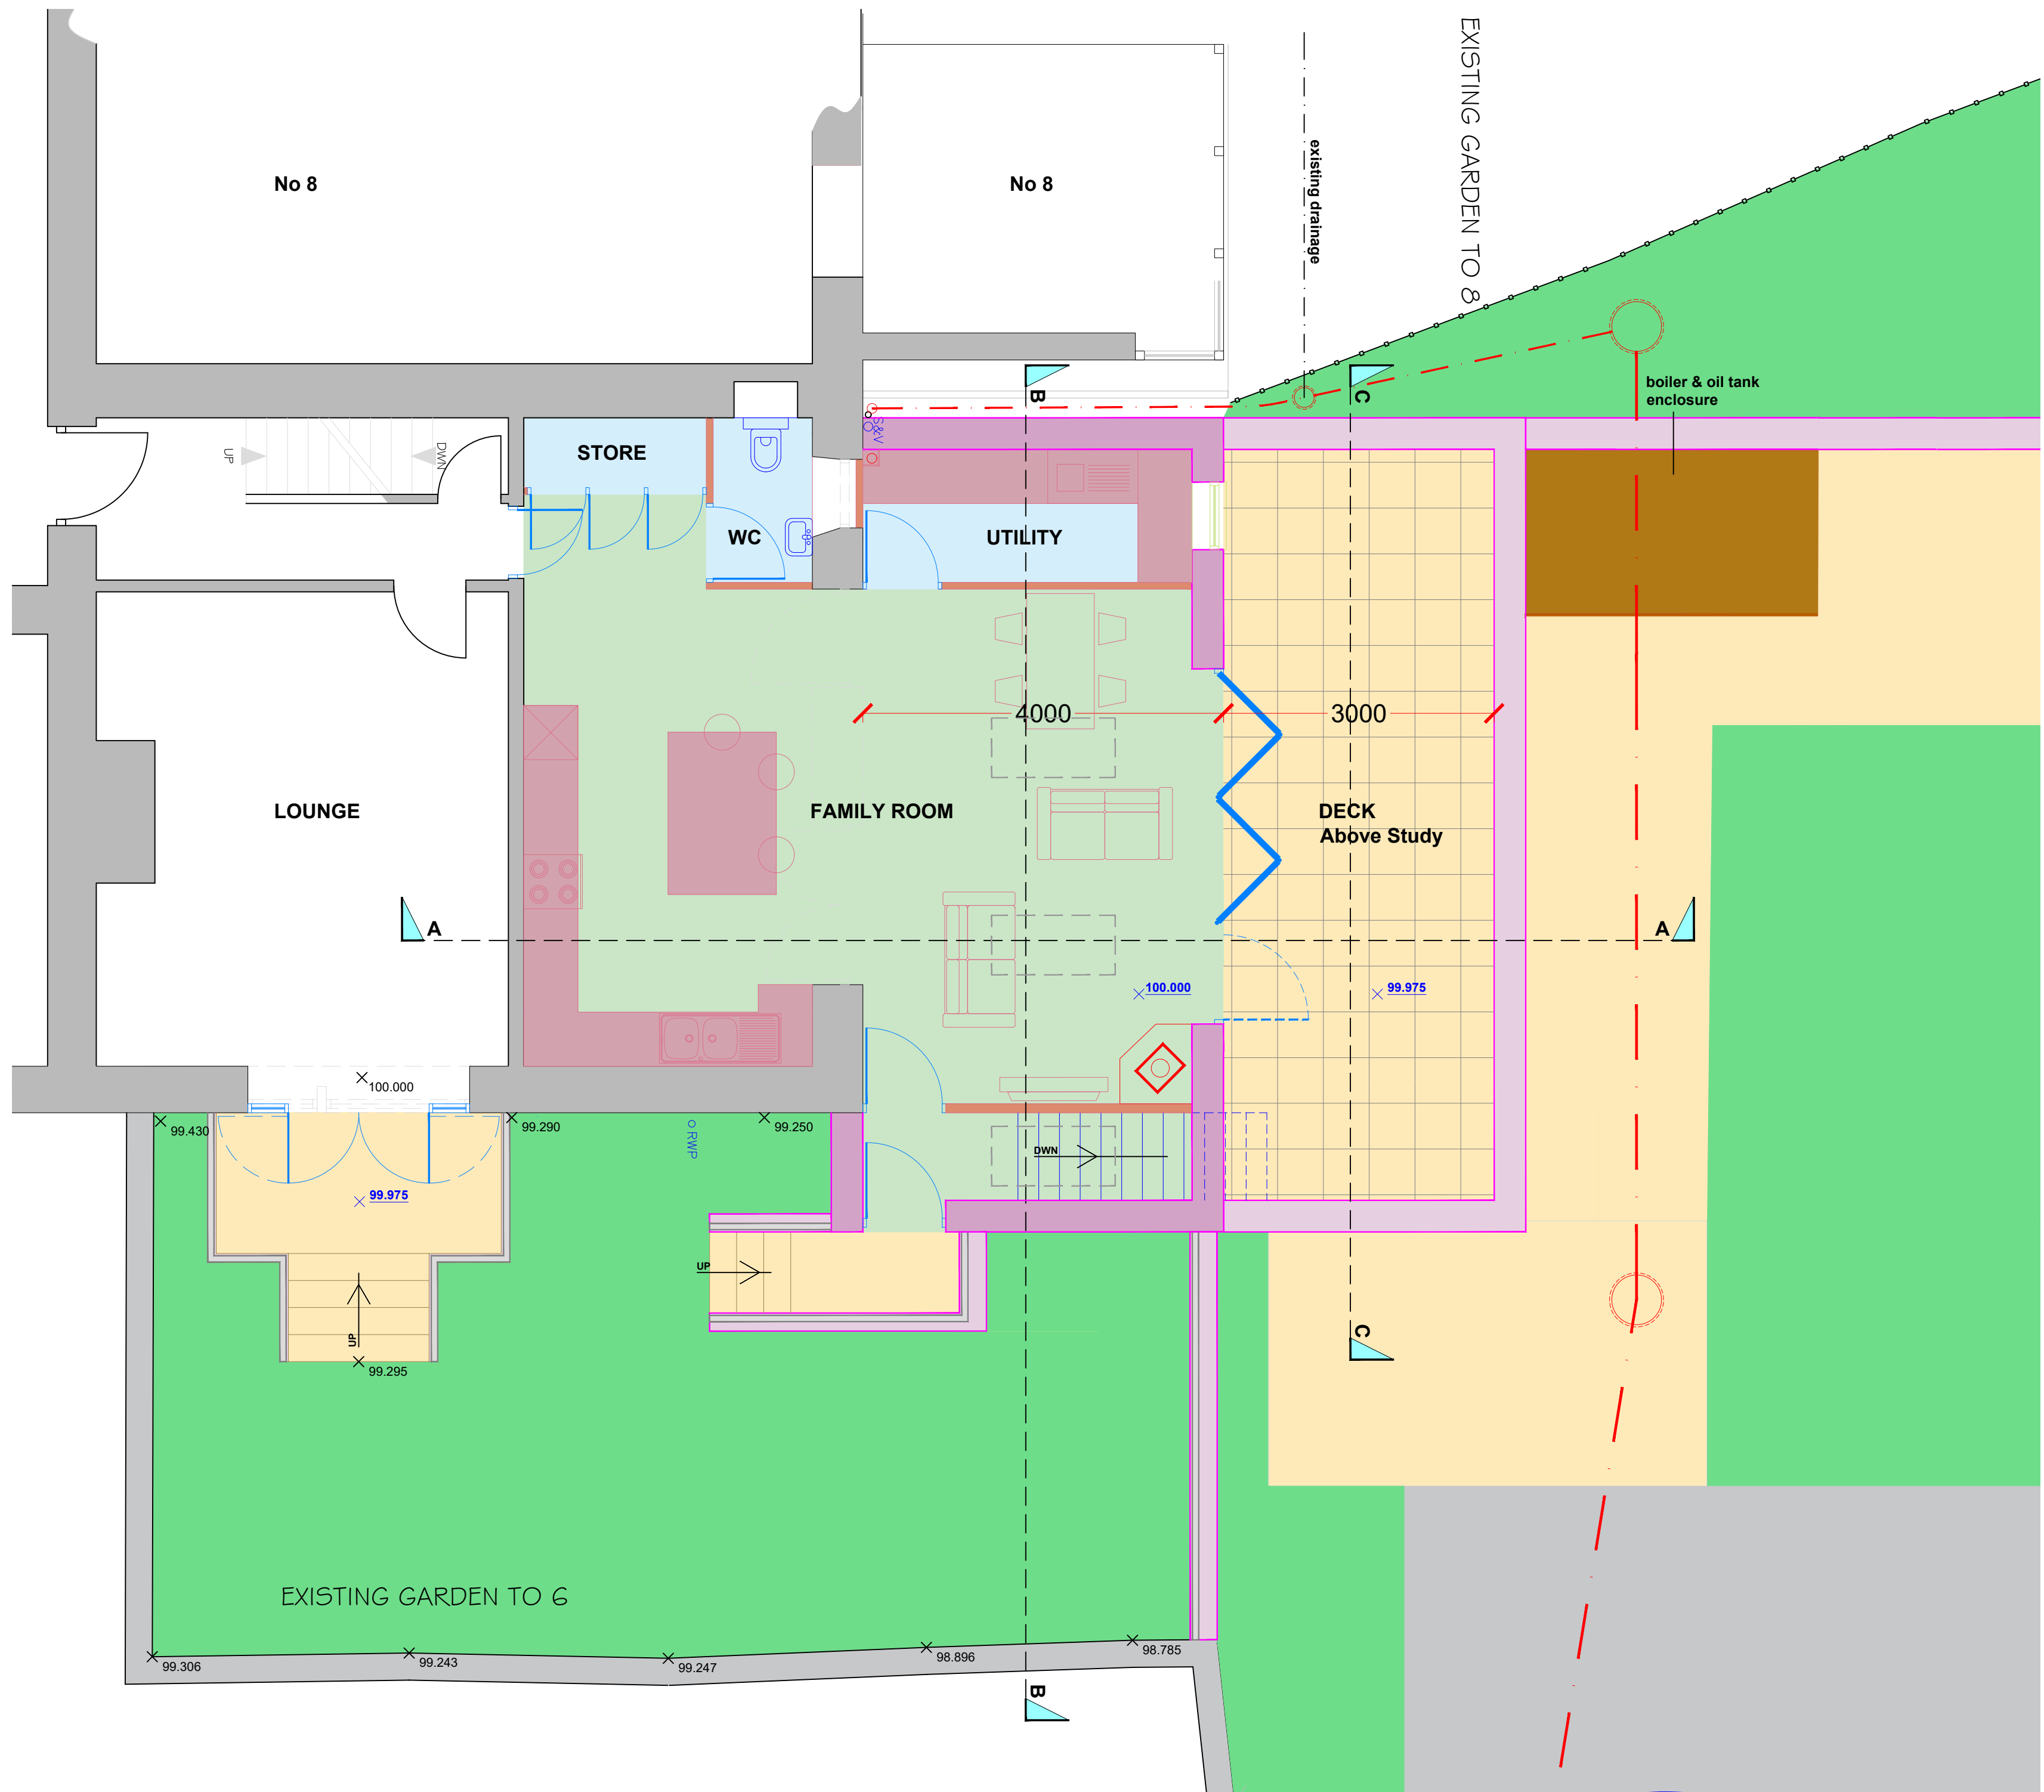


Ground Floor

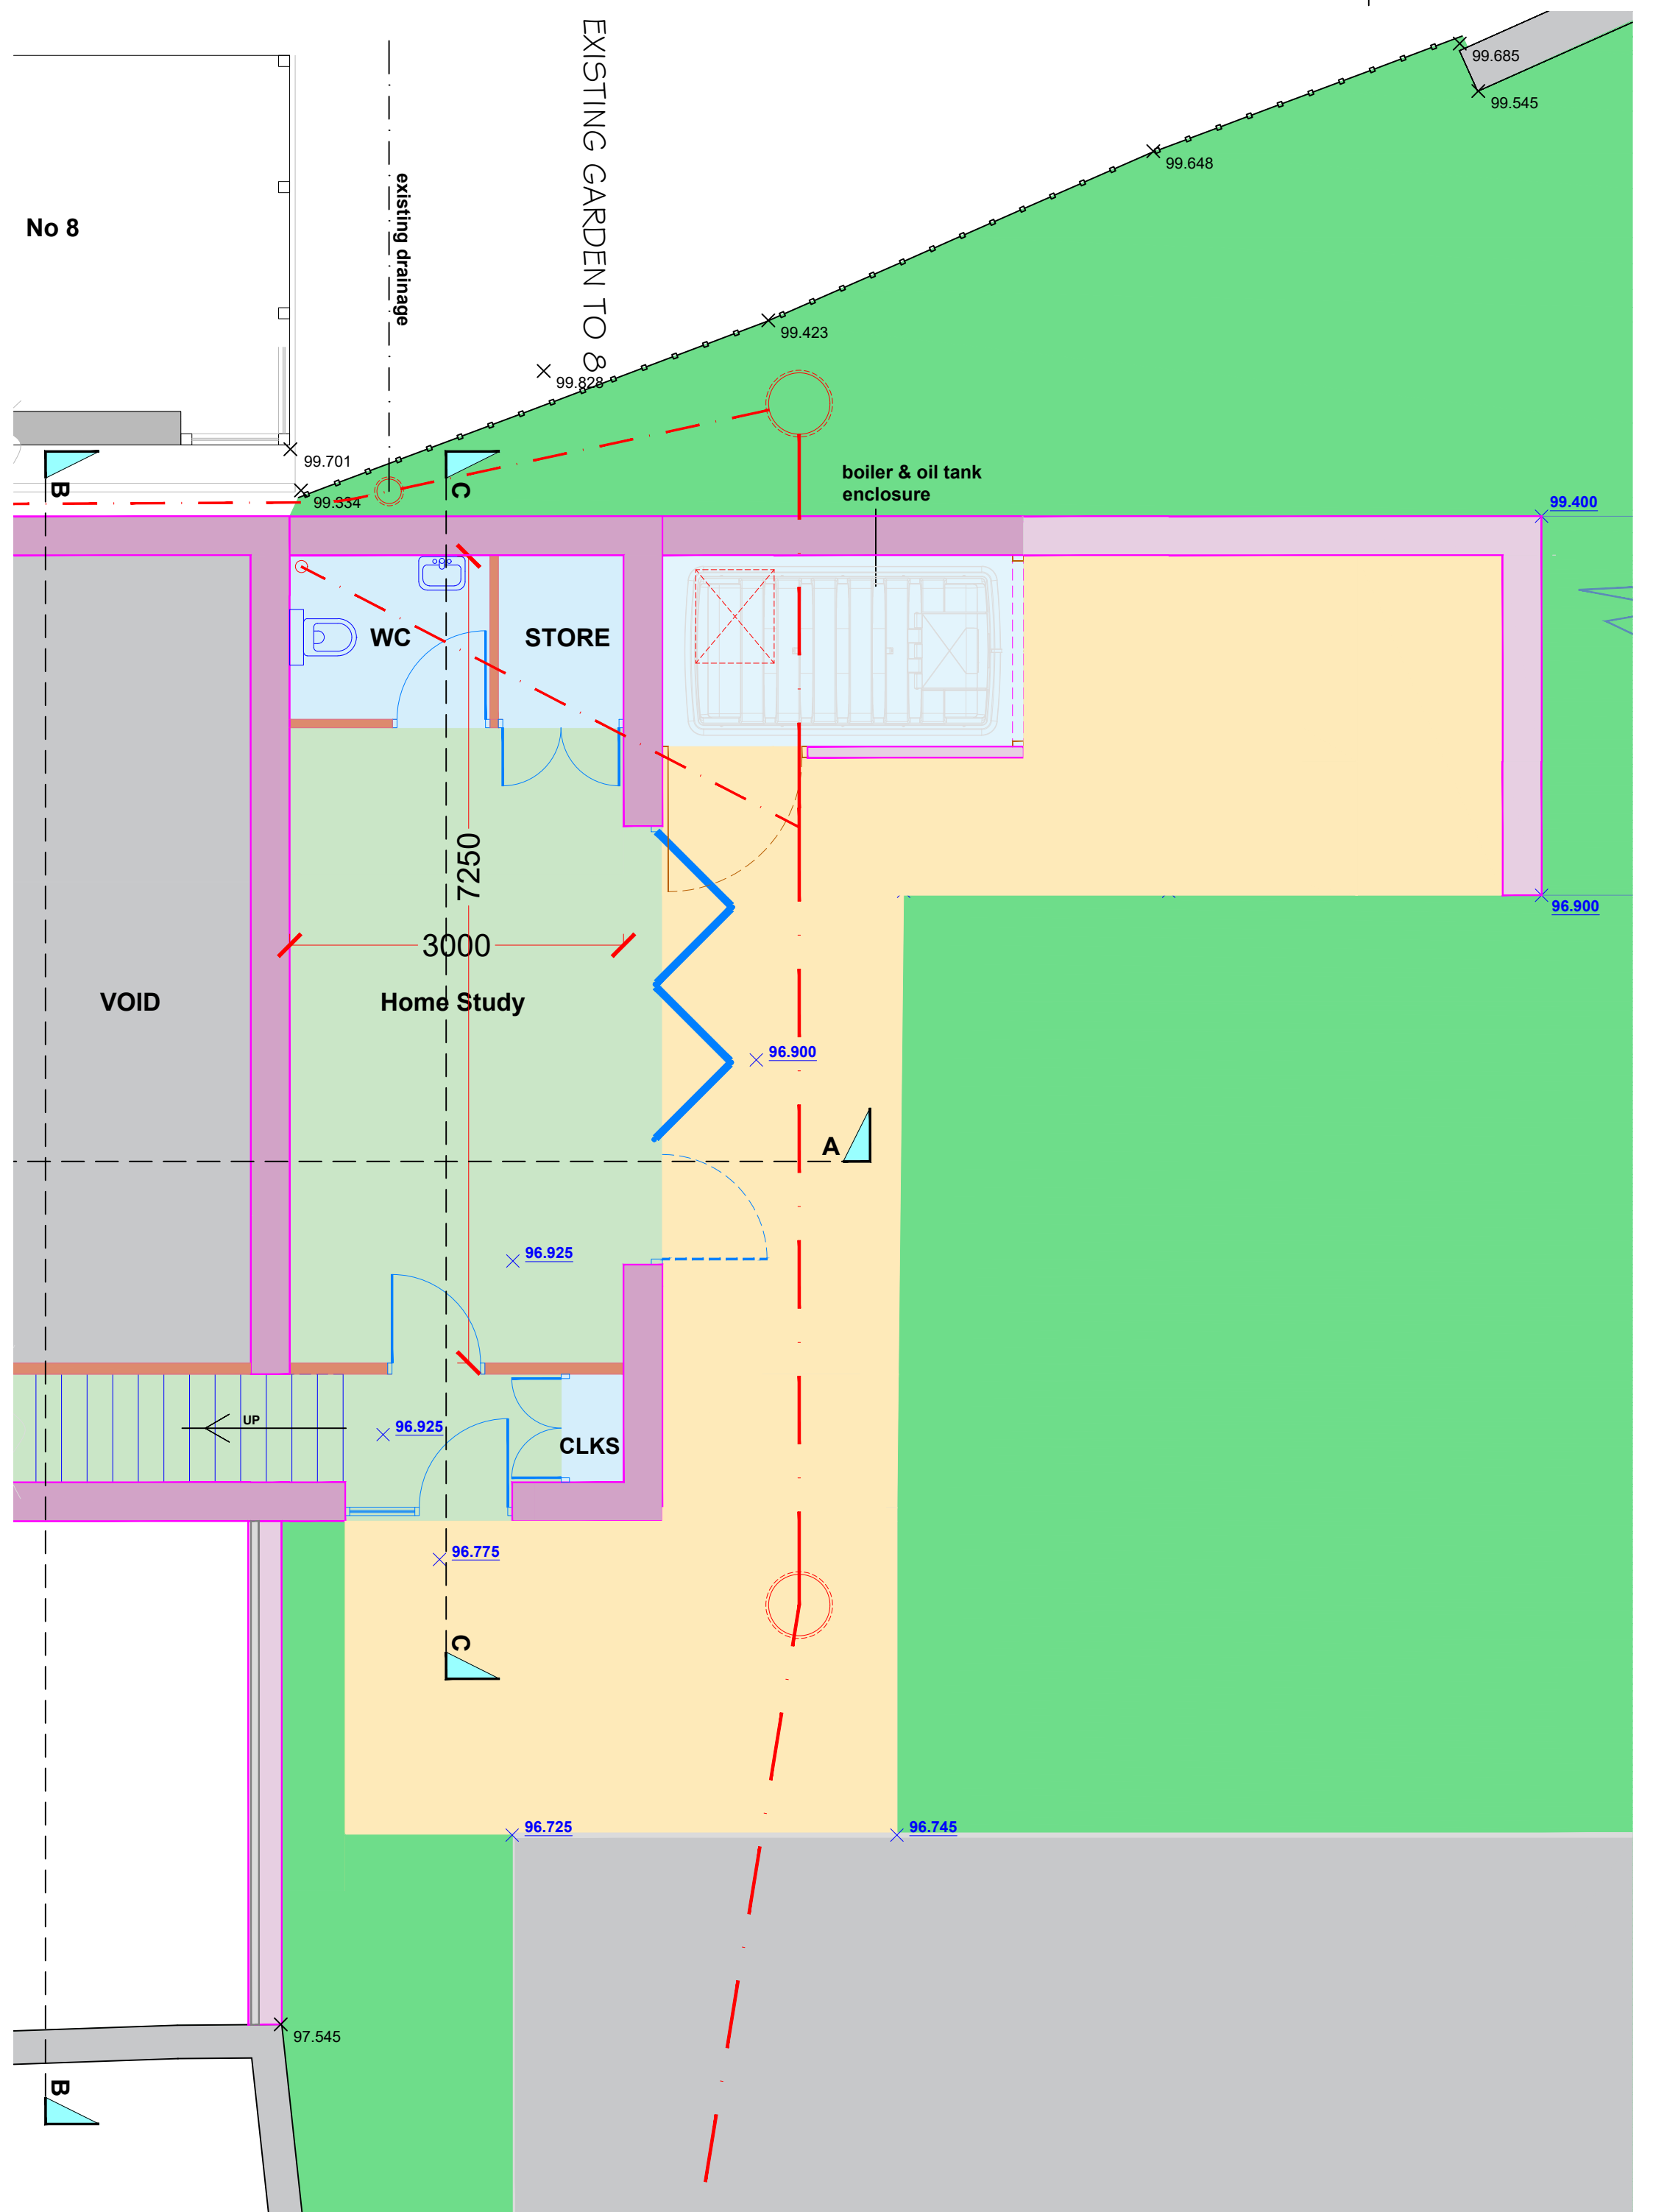

Lower Ground Floor

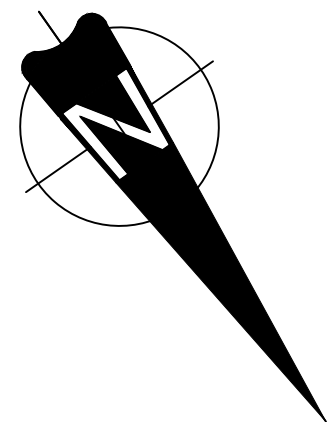

Proposed Floor Plans Extension to Dwelling

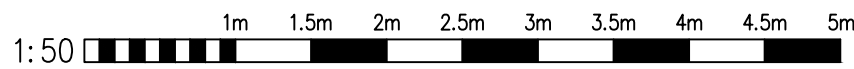

- Existing walls
- Proposed walls (Building)
- Proposed walls (Boundary / parapet)
- Existing drainage
- Proposed drainage

- Paving (Pedestrian)
- Permeable paving / macadam (Vehicle traffic)

Client Michelle Falkingham-Bailey
Project Proposed Extension to Dwelling
6 Moor Park, Bradshaw Road, Honley HD9 6RJ
Drawing Proposed Floor Plans

Number 4455-03-04a
Date 11/2025
Scale @ A1 As Marked

HEPPENSTALLS
Chartered Architects
Architecture
Surveying
Planning
Project Management
Allisons Buildings, 135 Armitage Road Mlinsbridge,
Huddersfield, HD3 4JY
tel 01484 658411
projects@heppenstalls.net www.heppenstalls.net

Proposed Floor Plans
Planning