


This drawing should not be scaled. Dimensions to be verified on site. Any discrepancies should be referred to the Engineer prior to work commencing.

NOTES

ALL WORKS TO BE IN ACCORDANCE WITH THE SPECIFICATION FOR HIGHWAY WORKS
 ALL PROPRIETARY MATERIALS TO BE INSTALLED IN ACCORDANCE WITH THE MANUFACTURERS RECOMMENDATIONS

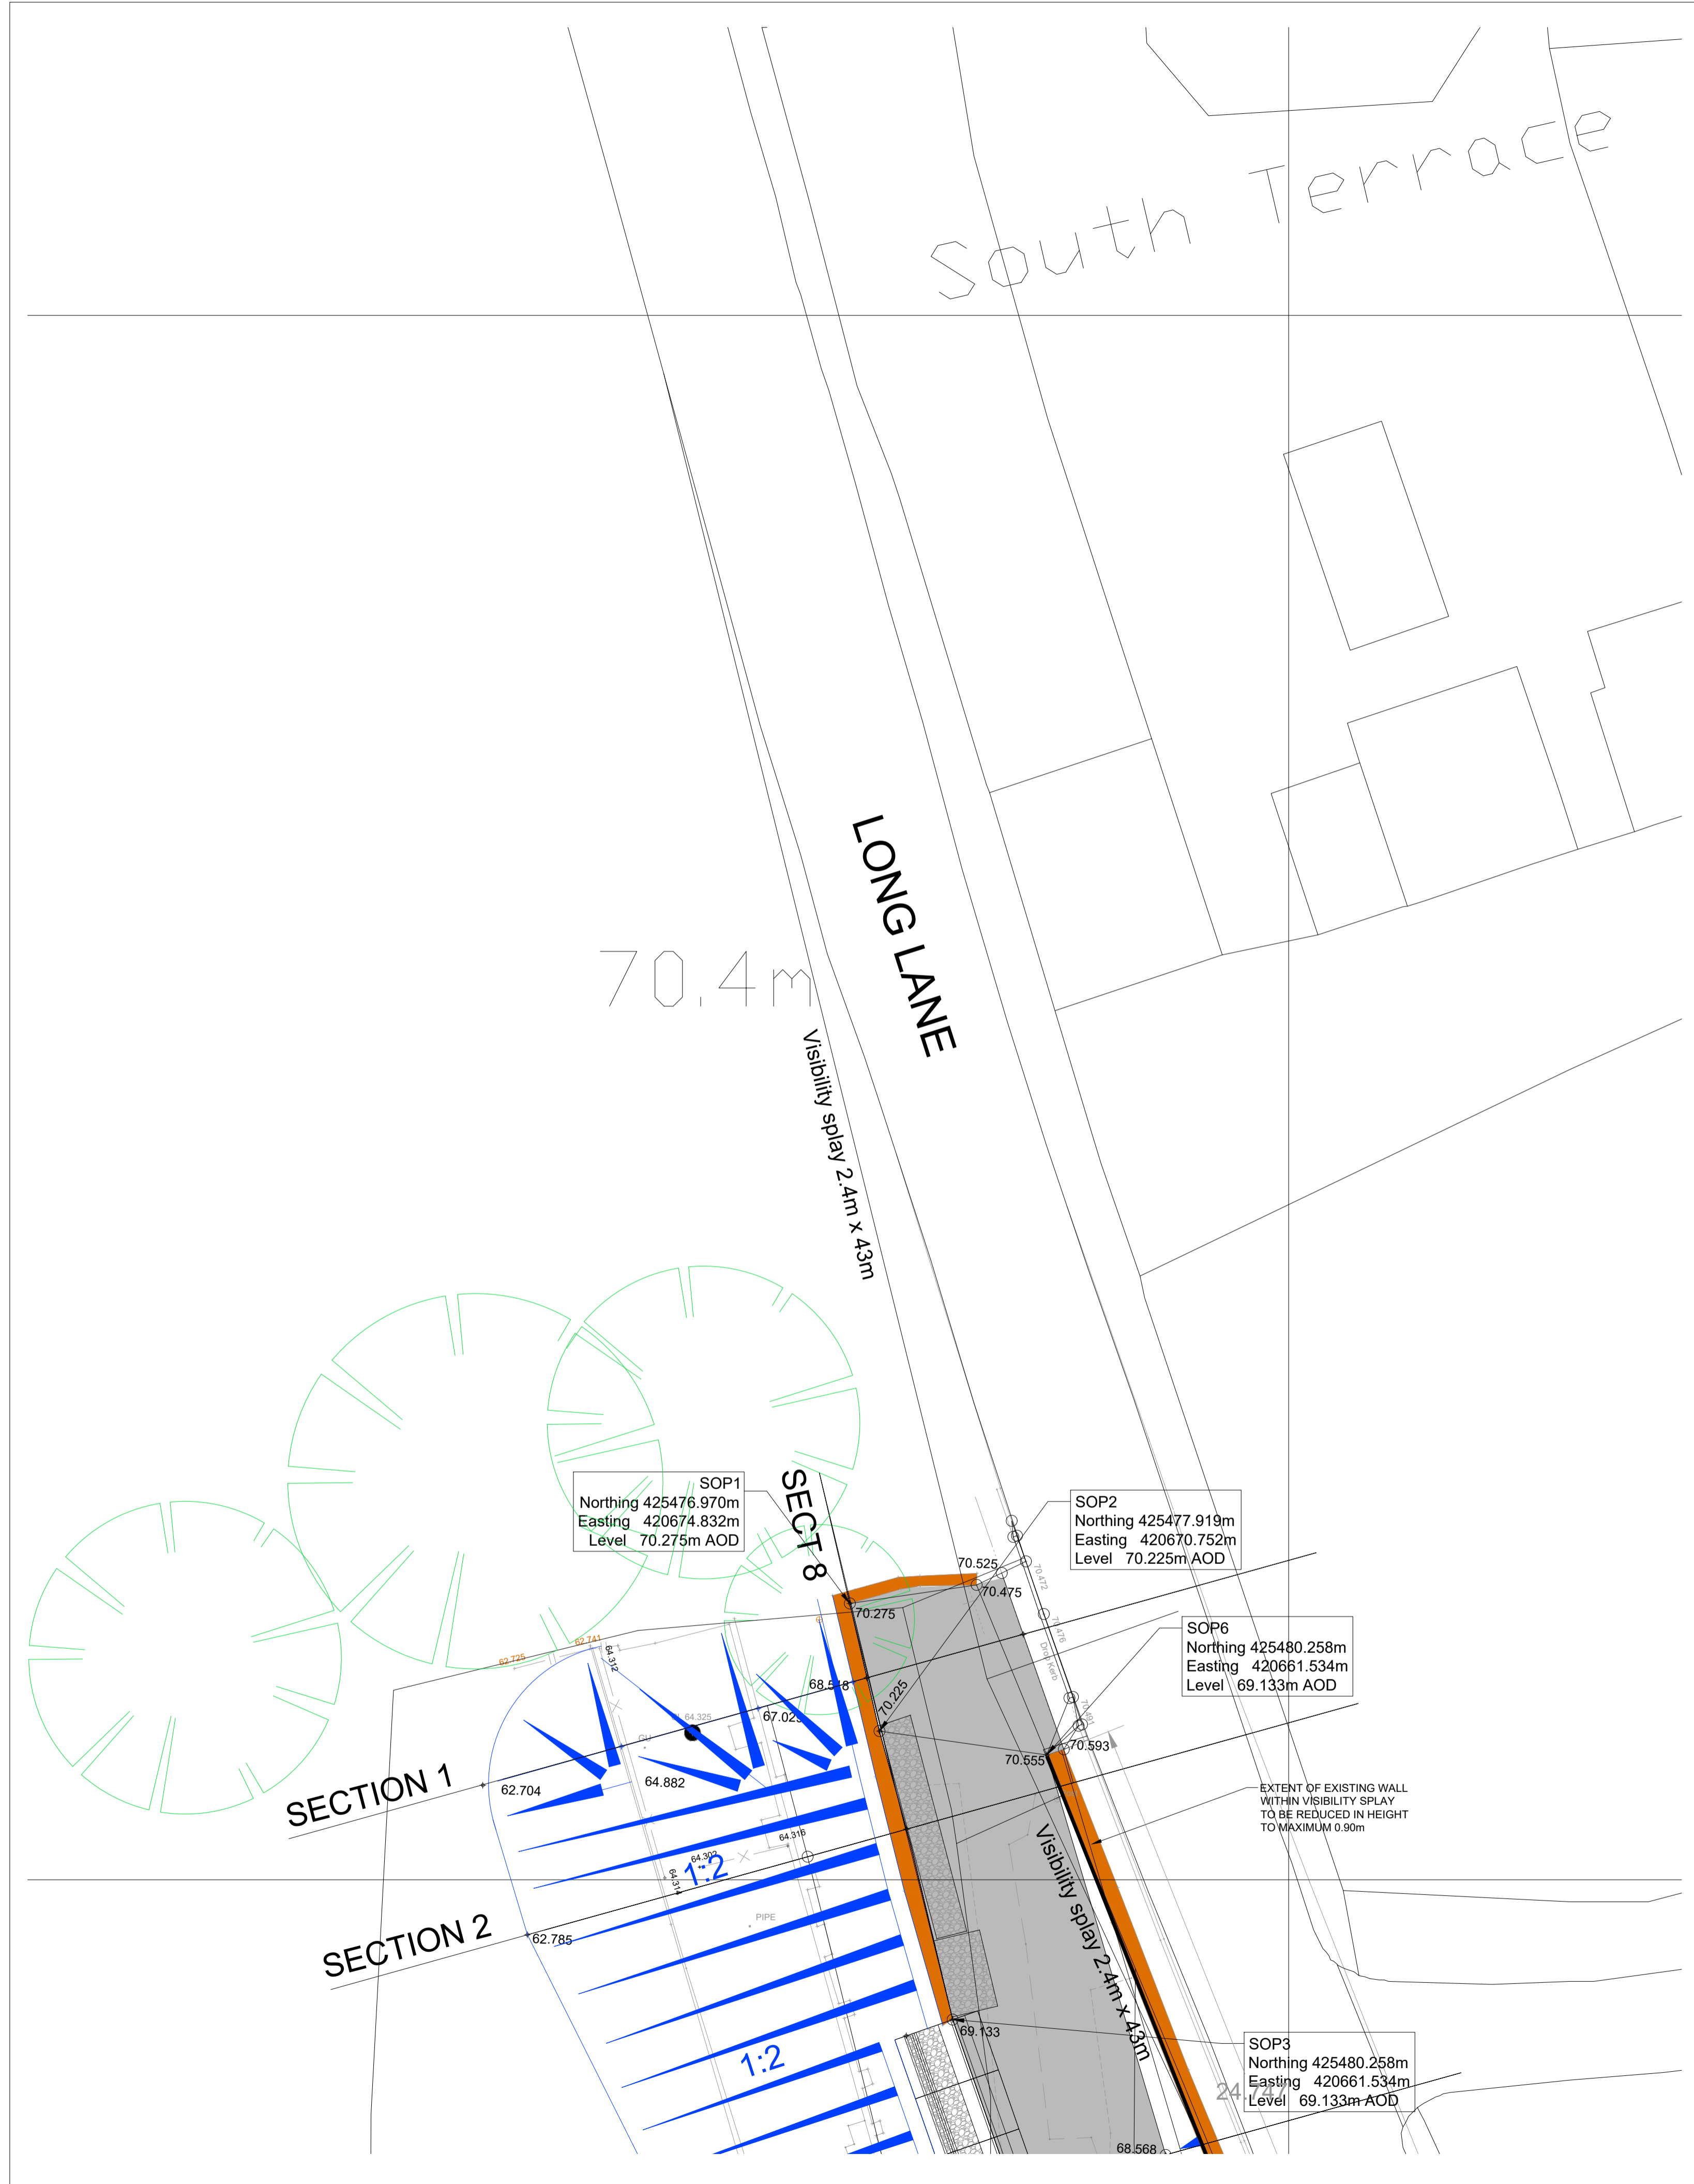

REV	DATE	DESCRIPTION	BY
P01	21.01.2025	FIRST ISSUE	GI

REVISIONS

PROJECT

**BELL CABIN
LONG LANE
DEWSBURY**

TITLE

**PROPOSED VEHICLE ACCESS
VISIBILITY SPLAY TO NORTH**

CLIENT

MR P AUDSLEY

**HOLLOWAY
JENNINGS**

Consulting Civil & Structural Engineers

CONNAUGHT HOUSE, PARK VIEW, LOFTHOUSE
WAKEFIELD, WF3 3HA
T 01924 824 433
admin@hjce.co.uk www.hjce.co.uk

STATUS

PLANNING

DESIGNED BY	GI	CHECKED BY	AJ	HJCE REF.	5541
DRAWN BY	GI	DATE	21.03.2024	SCALES @ A1	1:125

PROJECT	ORIGINATOR	VOLUME	LEVEL	TYPE	ROLE	NUMBER	REVISION
5541-HJCE-XX-DR-D-4006							P01