




OS PLAN - Scale 1:1250

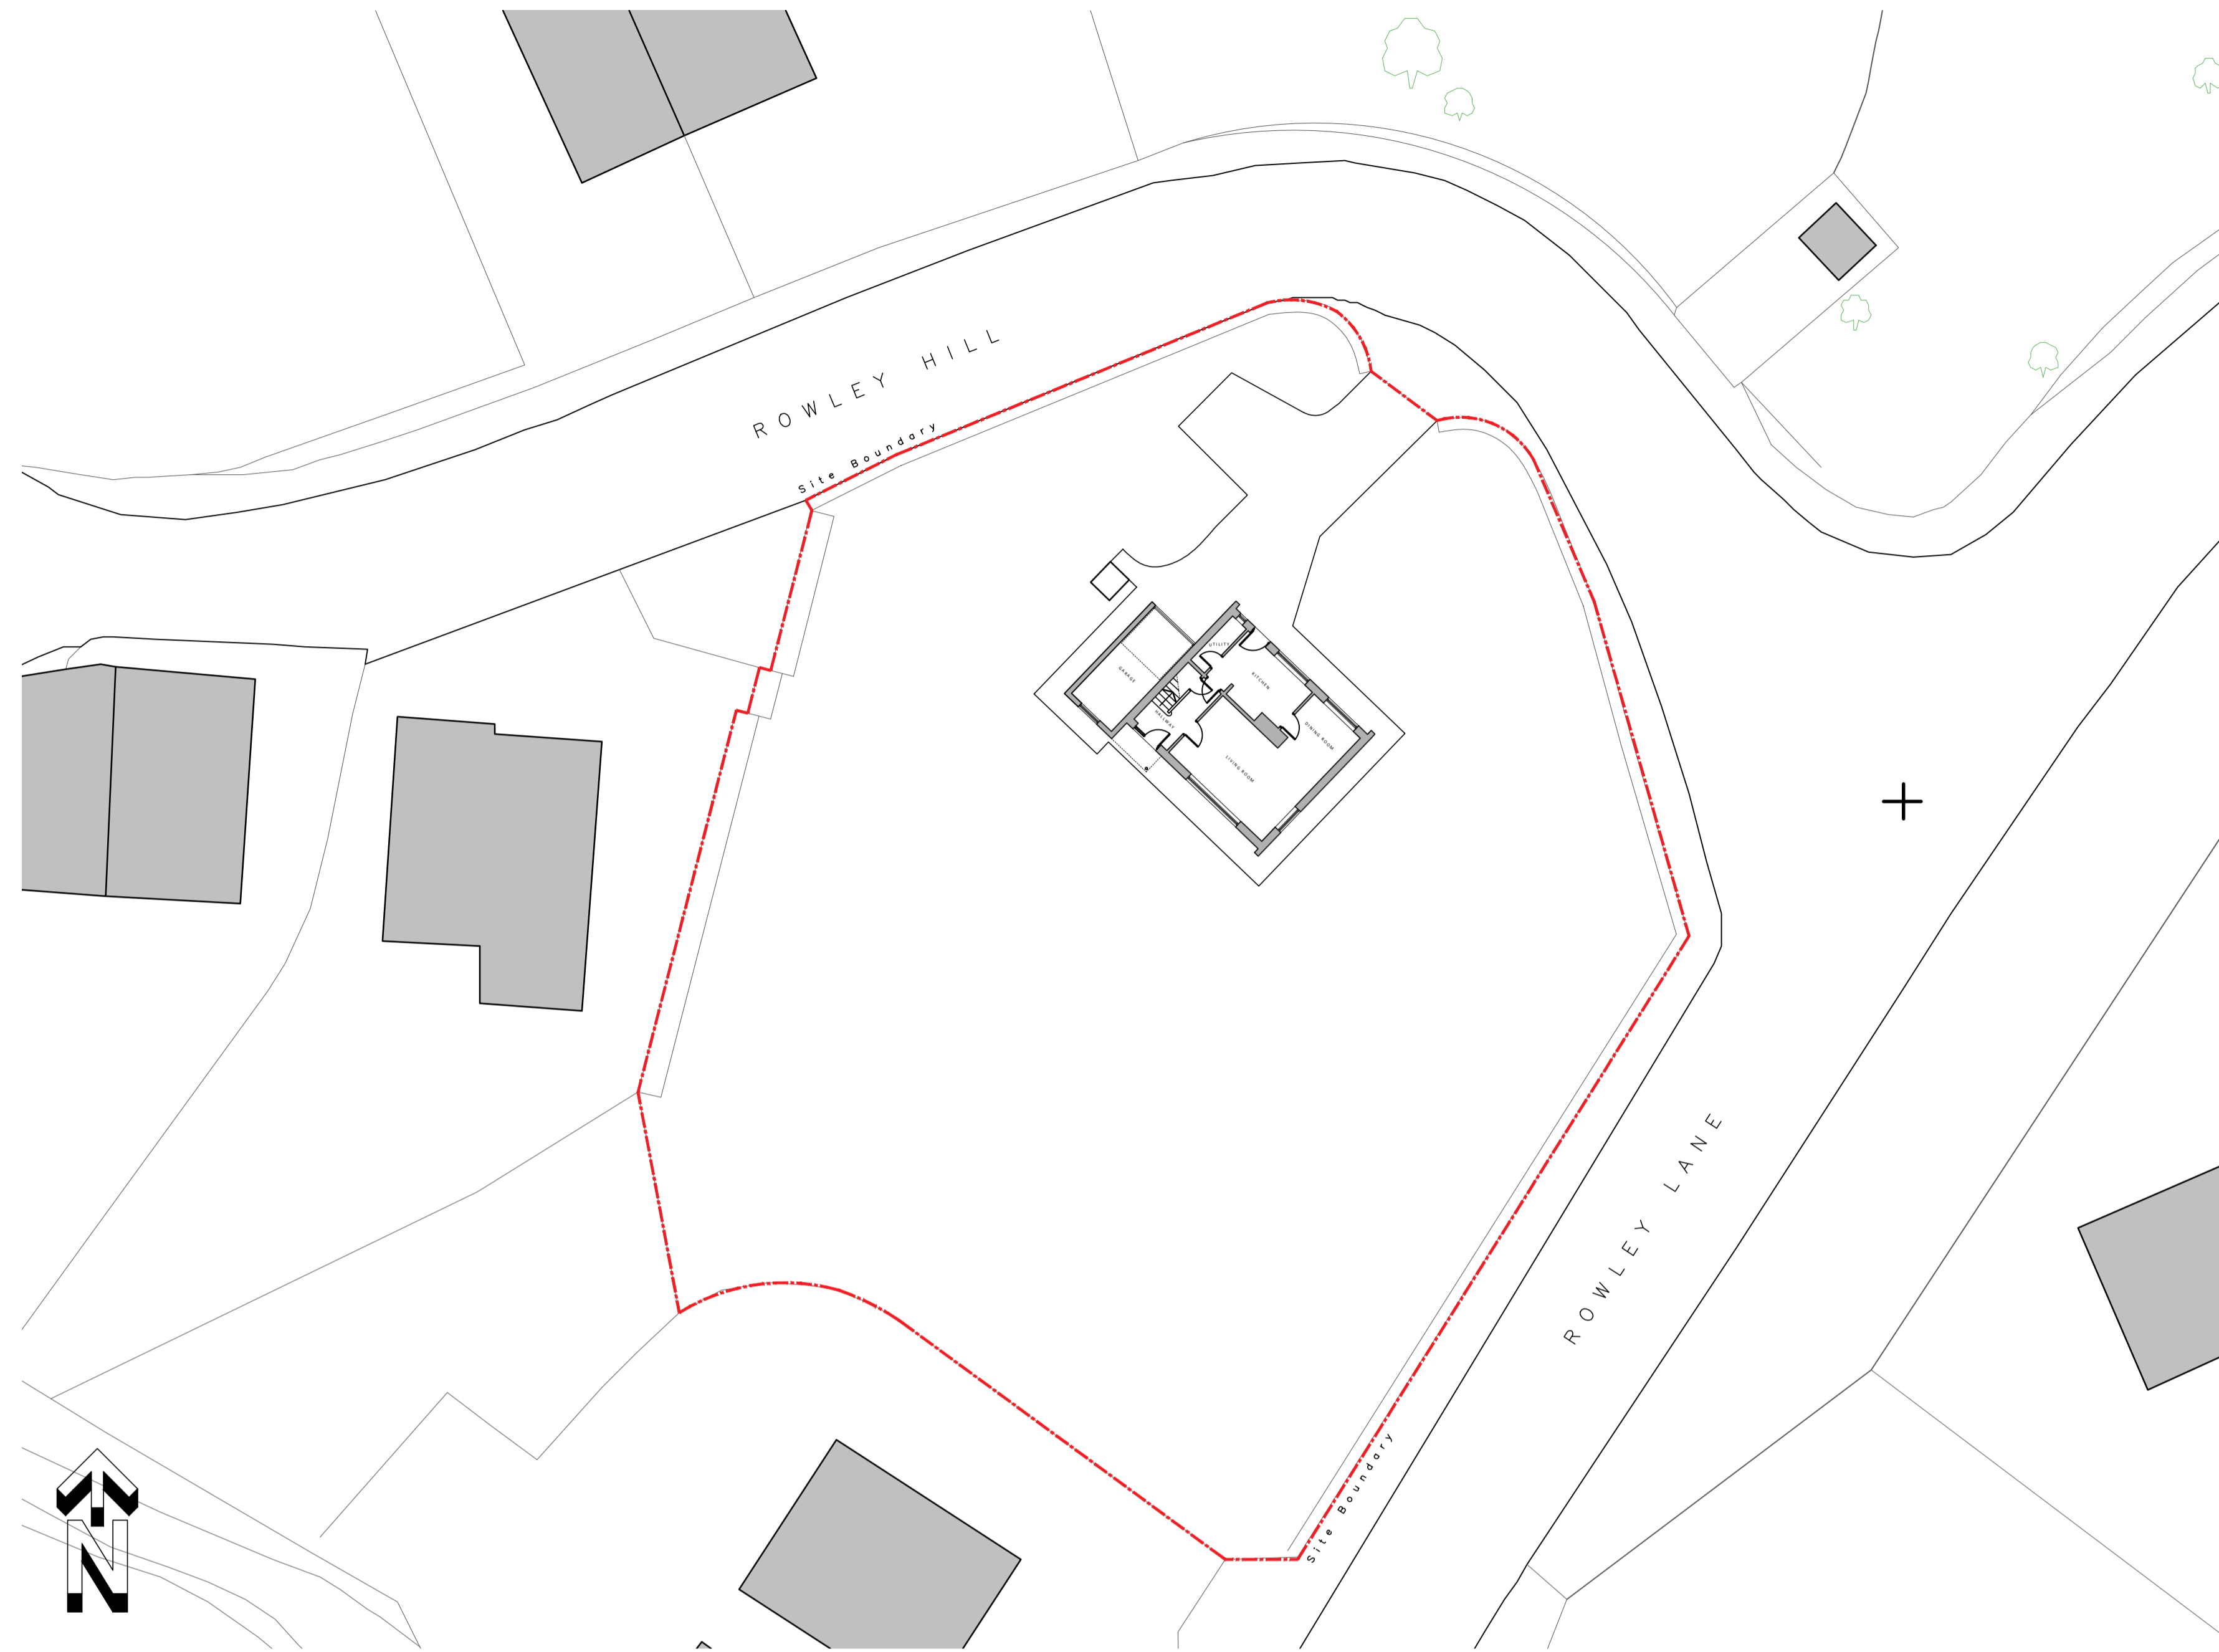


EXISTING SITE LAYOUT - Scale 1:200

KEY:

- Existing Walls
- Existing Wall/Structure to be removed.
- Proposed Walls

REV	DATE	DR	APP	NOTES

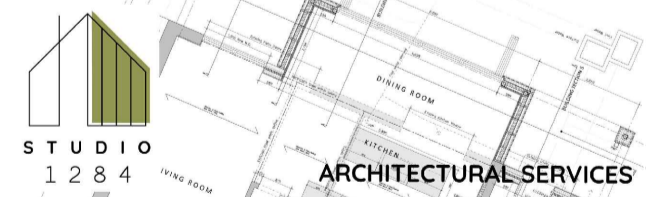

STATUS **PLANNING**

SCALE	DRAWN	APPROVED	DATE
1:1250/200@A1	RPD	RPD	JAN'26

JOB No.	DWG No.	REVISION
ST0472	0005	-

PROJECT
69_ROWLEY_LANE
LEPTON
HUDDERSFIELD
HD8_0JG

Client:
OXLEY
 STUDIO 1284 (limited)
 Studio Address:
 103 Cumborian Way, Wakefield, West Yorkshire, WF2 8JT

Email: rob@studio1284.co.uk
 Website: www.studio1284.co.uk
 Tel: 07834547300

TITLE
OS_PLAN_&_SITE_LAYOUT