






PROPOSED GROUND FLOOR PLAN

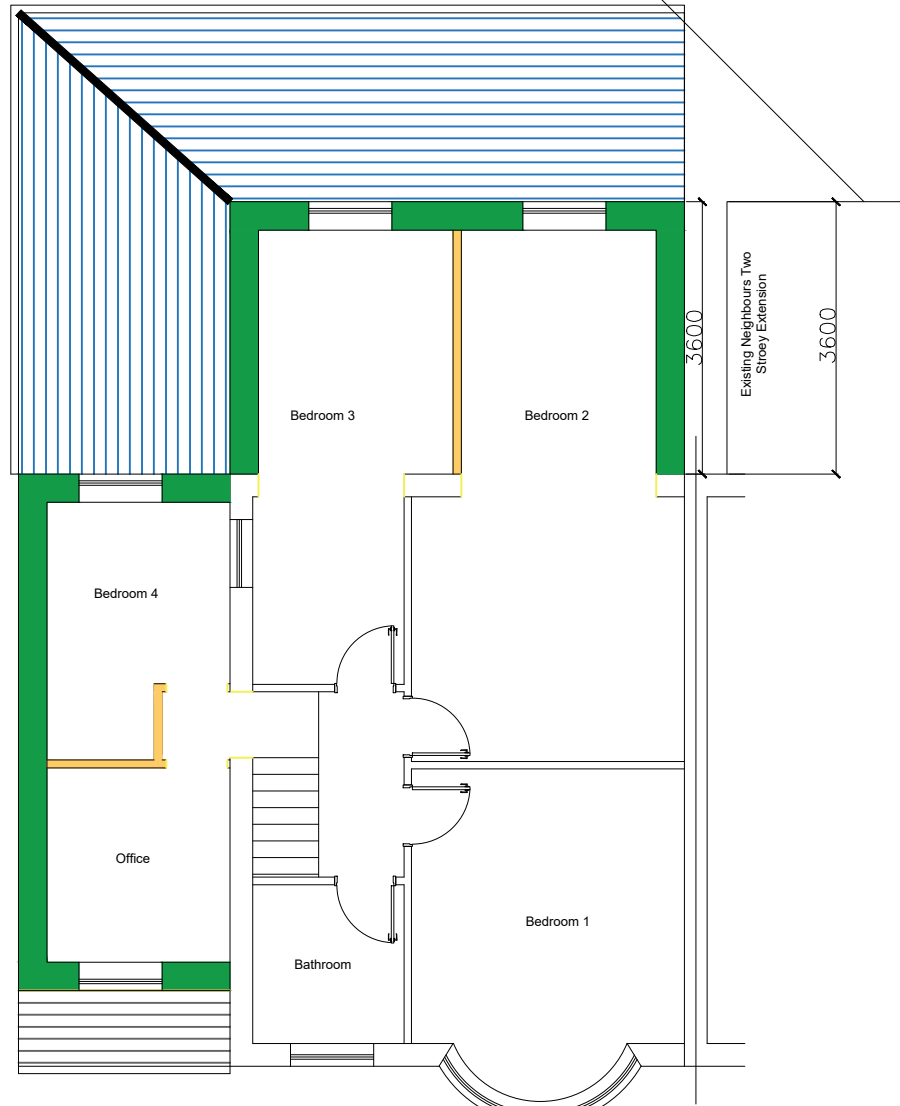

PROPOSED FIRST FLOOR PLAN

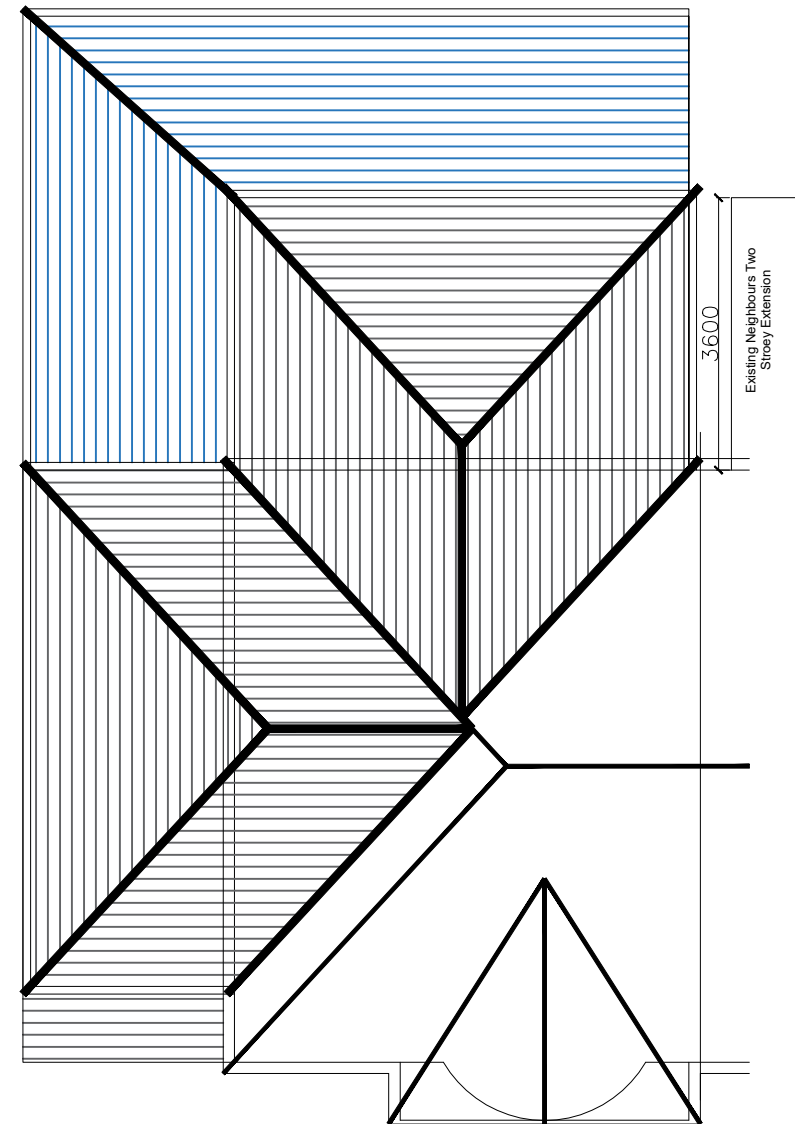

PROPOSED ROOF PLAN

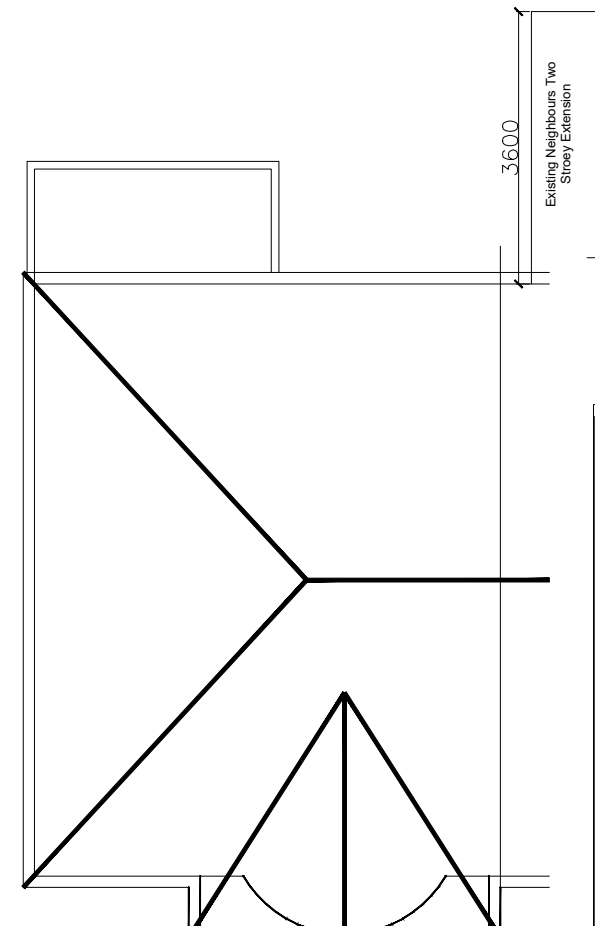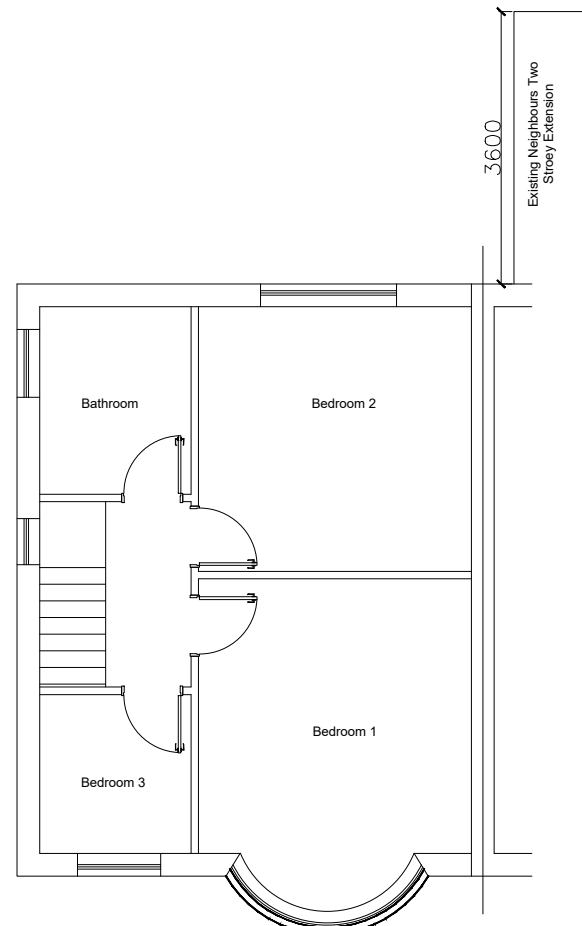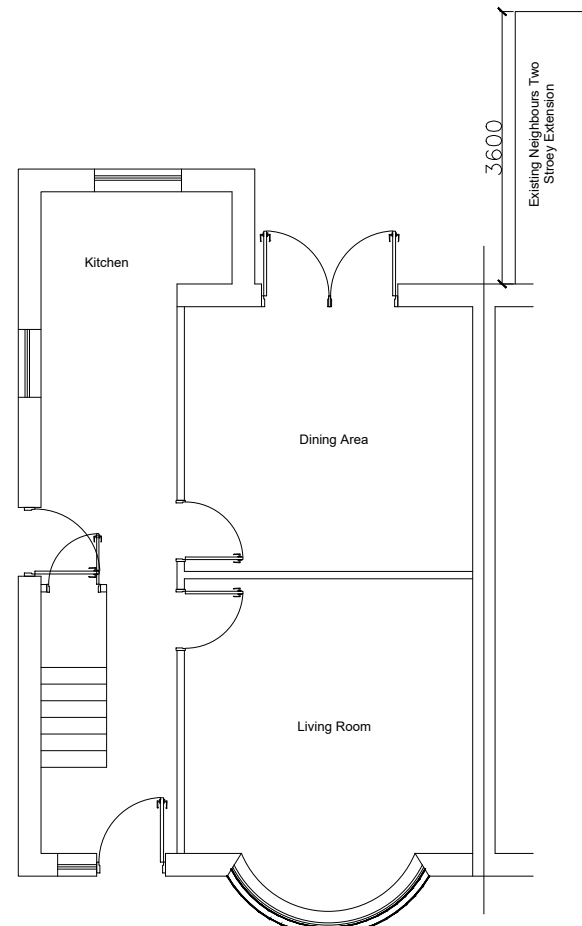

**NOTES**  
This drawing is subject to a detailed building and site survey, therefore no guarantee of its accuracy can be given. This drawing has been draughted in accordance with the clients design requirements. All areas are approximate and are subject to a detailed building and site survey and further design development. All dimensions should be checked prior to commencement of construction on site. Measurements should not be taken off the drawing.

Rev	Revision	Date
B	First Floor side and Rear Extension added	30.01.26
A	B Repgn Issue	11.12.25

**JOB**  
PROPOSED PART SINGLE AND PART TWO STOREY SIDE AND REAR EXTENSION  
**ADDRESS**  
24 TORIDON ROAD  
DEWSBURY  
WF12 7NX  
Mr SHAKAIB A MASSOUD

DATE	SCALE	SHEET
24.09.25	1:100	2@A3