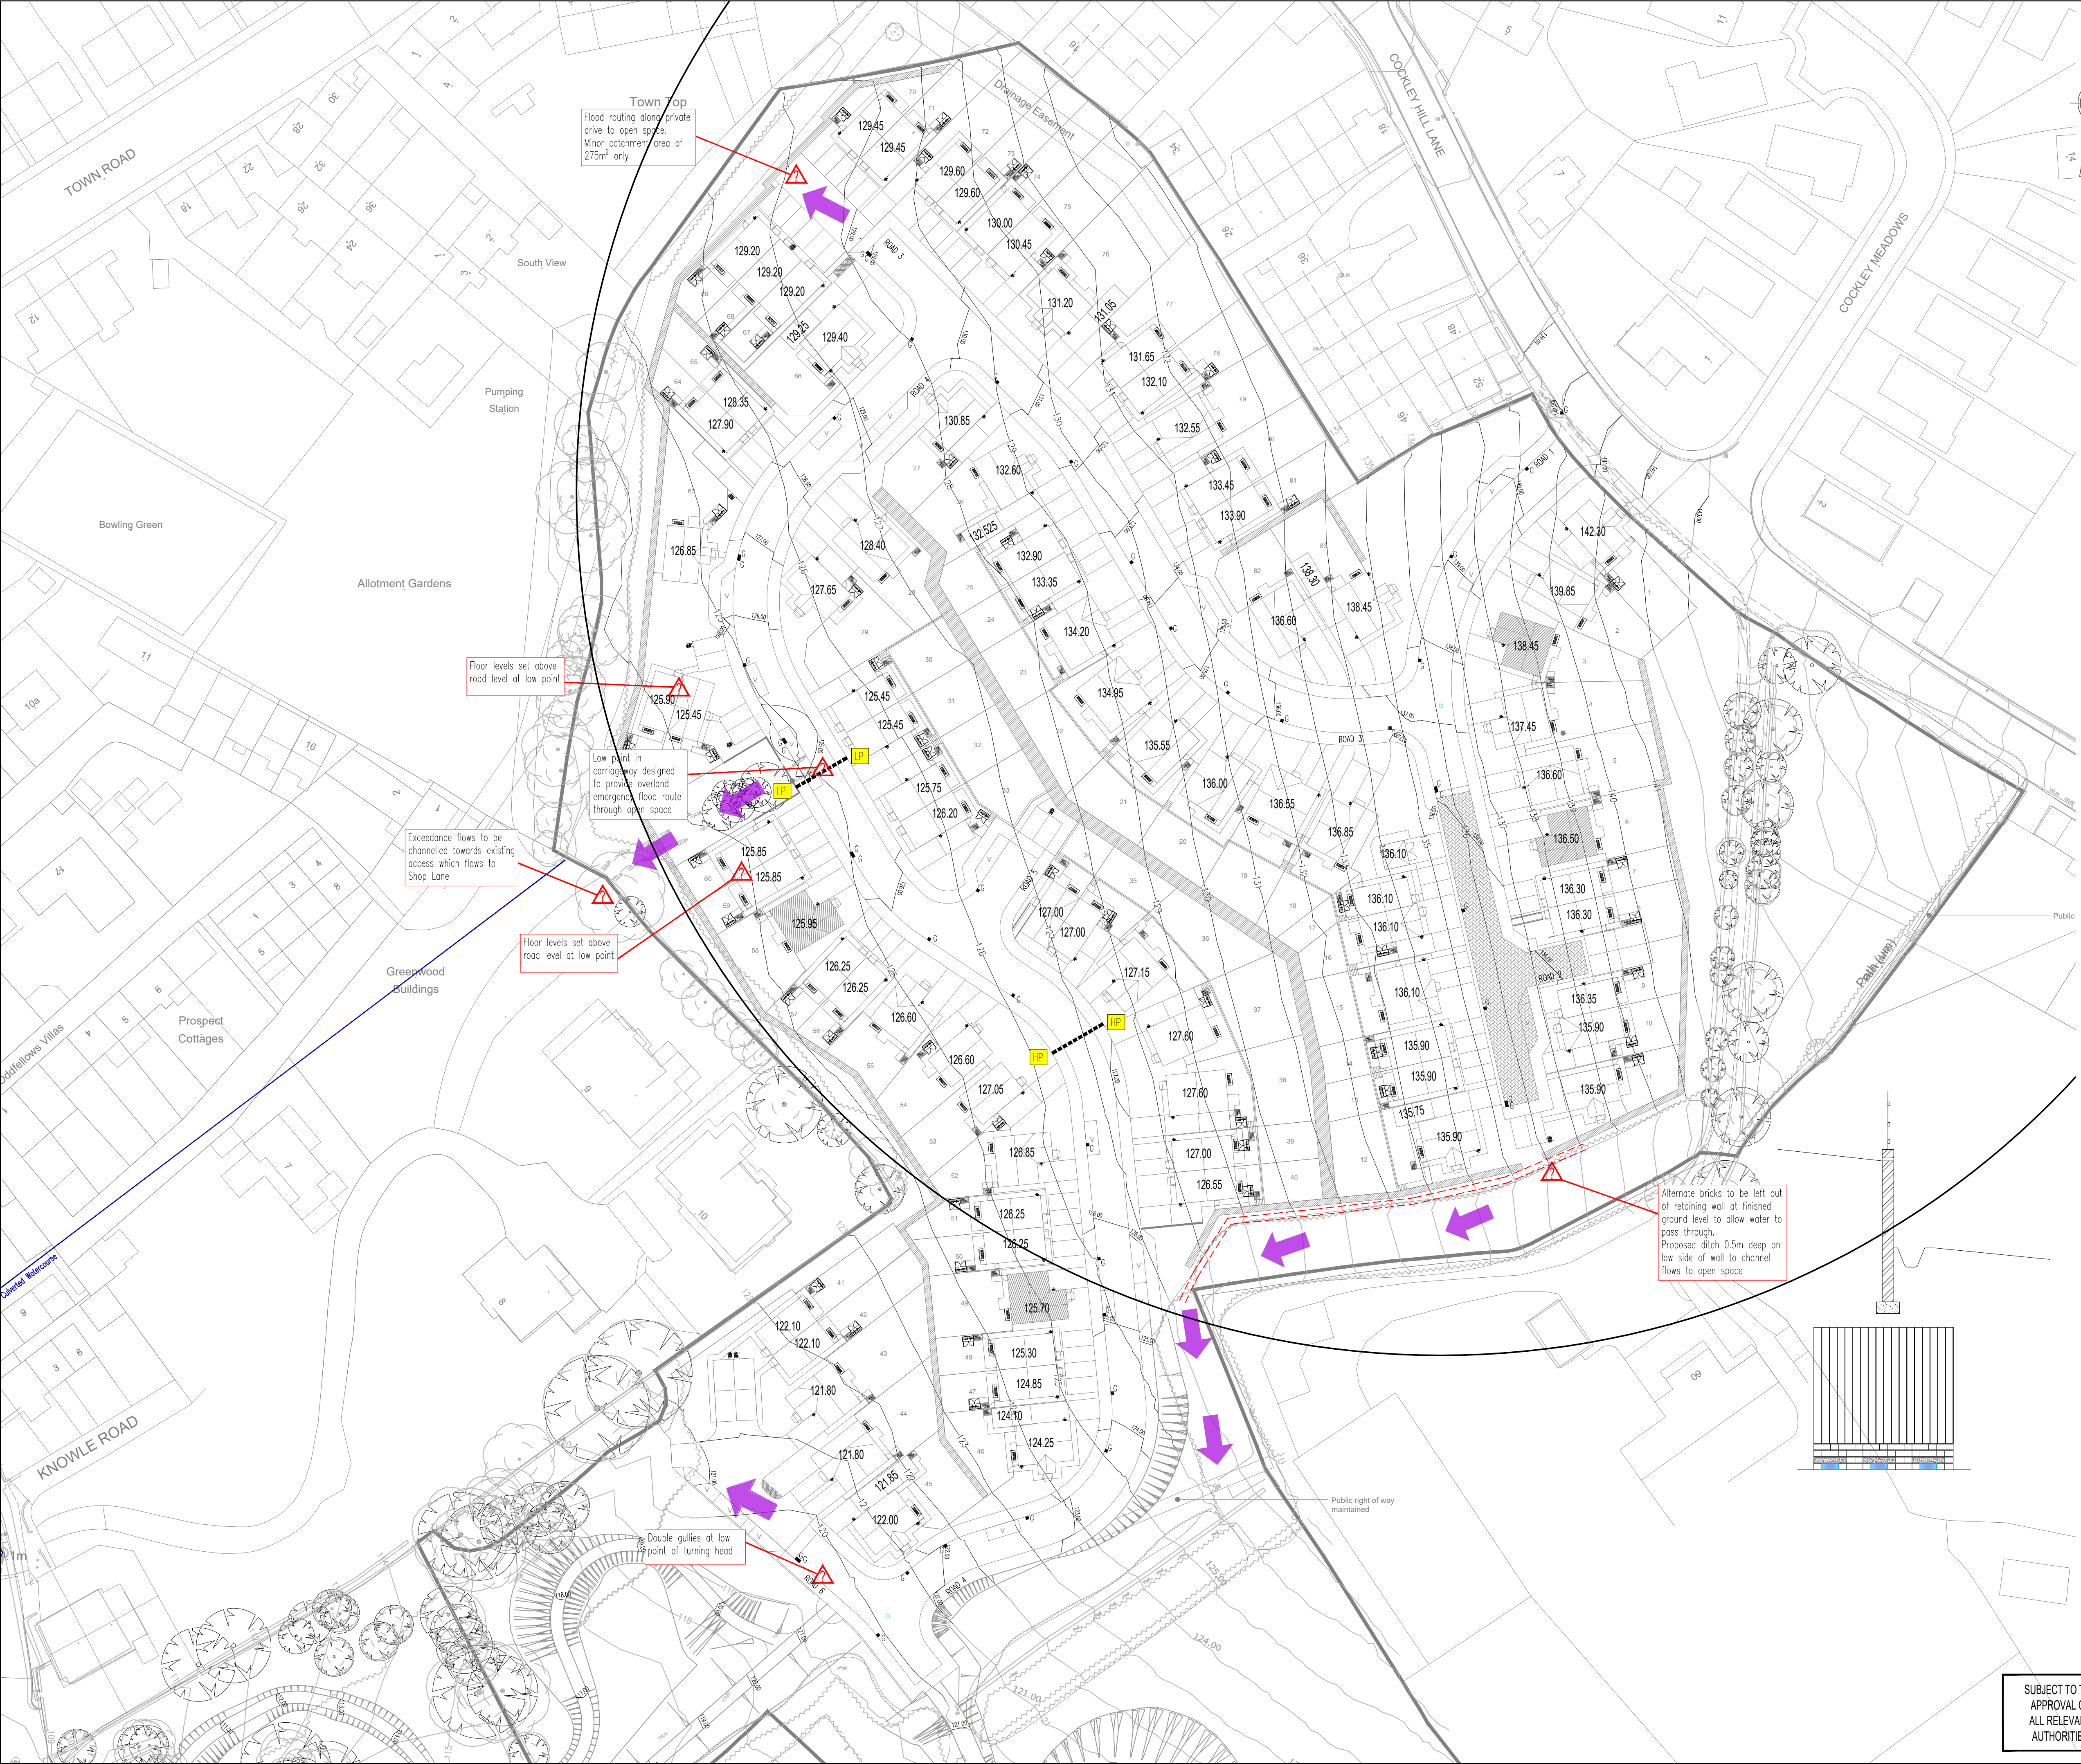


N

O

T

E

S

ATTENTION IS DRAWN TO THE REQUIREMENTS OF THE CONSTRUCTION DESIGN AND MANAGEMENT REGULATIONS 2015 AND THE DUTIES AND RESPONSIBILITIES CONTAINED THEREIN

KEY

Flood Exceedance Route in adoptable highway

Flood Exceedance Route in open space or private curtilage

Key flood routing feature

C	JMG	27.08.26	Updated to latest layout 1187-EA-A-C301R	MI
B	MI	16.02.26	Additional detailed added as requested by IIFA	MI
A	MI	29.01.26	Updated to suit planning layout 1187-EA-A-C301D	MI
/	IC	14.11.25	Issued for approval	IC
Rev	1	By	Date	Revision
				Appd.

ARP

ARP ASSOCIATES
Chartered Consulting Engineers

Northwest House • 5 & 6 Northwest Business Park • Servia Hill, Leeds • LS6 2QH
☎ 0113 245 8498 ☎ 0113 244 3864 • leeds@arpassociates.co.uk • www.arpassociates.co.uk
ARP Associates is a trading division of ARP Geotechnical Ltd, a company registered in England and Wales with company number 3773833, whose registered office is at 5/6 Northwest Business Park, Servia Hill, Leeds LS6 2QH

TITLE

FLOOD EXCEEDANCE LAYOUT
SHEET 1 OF 2

PROJECT

COCKLEY HILL,
KIRKHEATON

CLIENT

GLEESON HOMES

DRAWING STATUS

PRELIMINARY

Scale

1:500 @ A1

Date

NOV 25

Drawn

IC

Chk.

MI

Drg. No.

2298/03/10.01

Rev

C

SUBJECT TO THE
APPROVAL OF
ALL RELEVANT
AUTHORITIES