


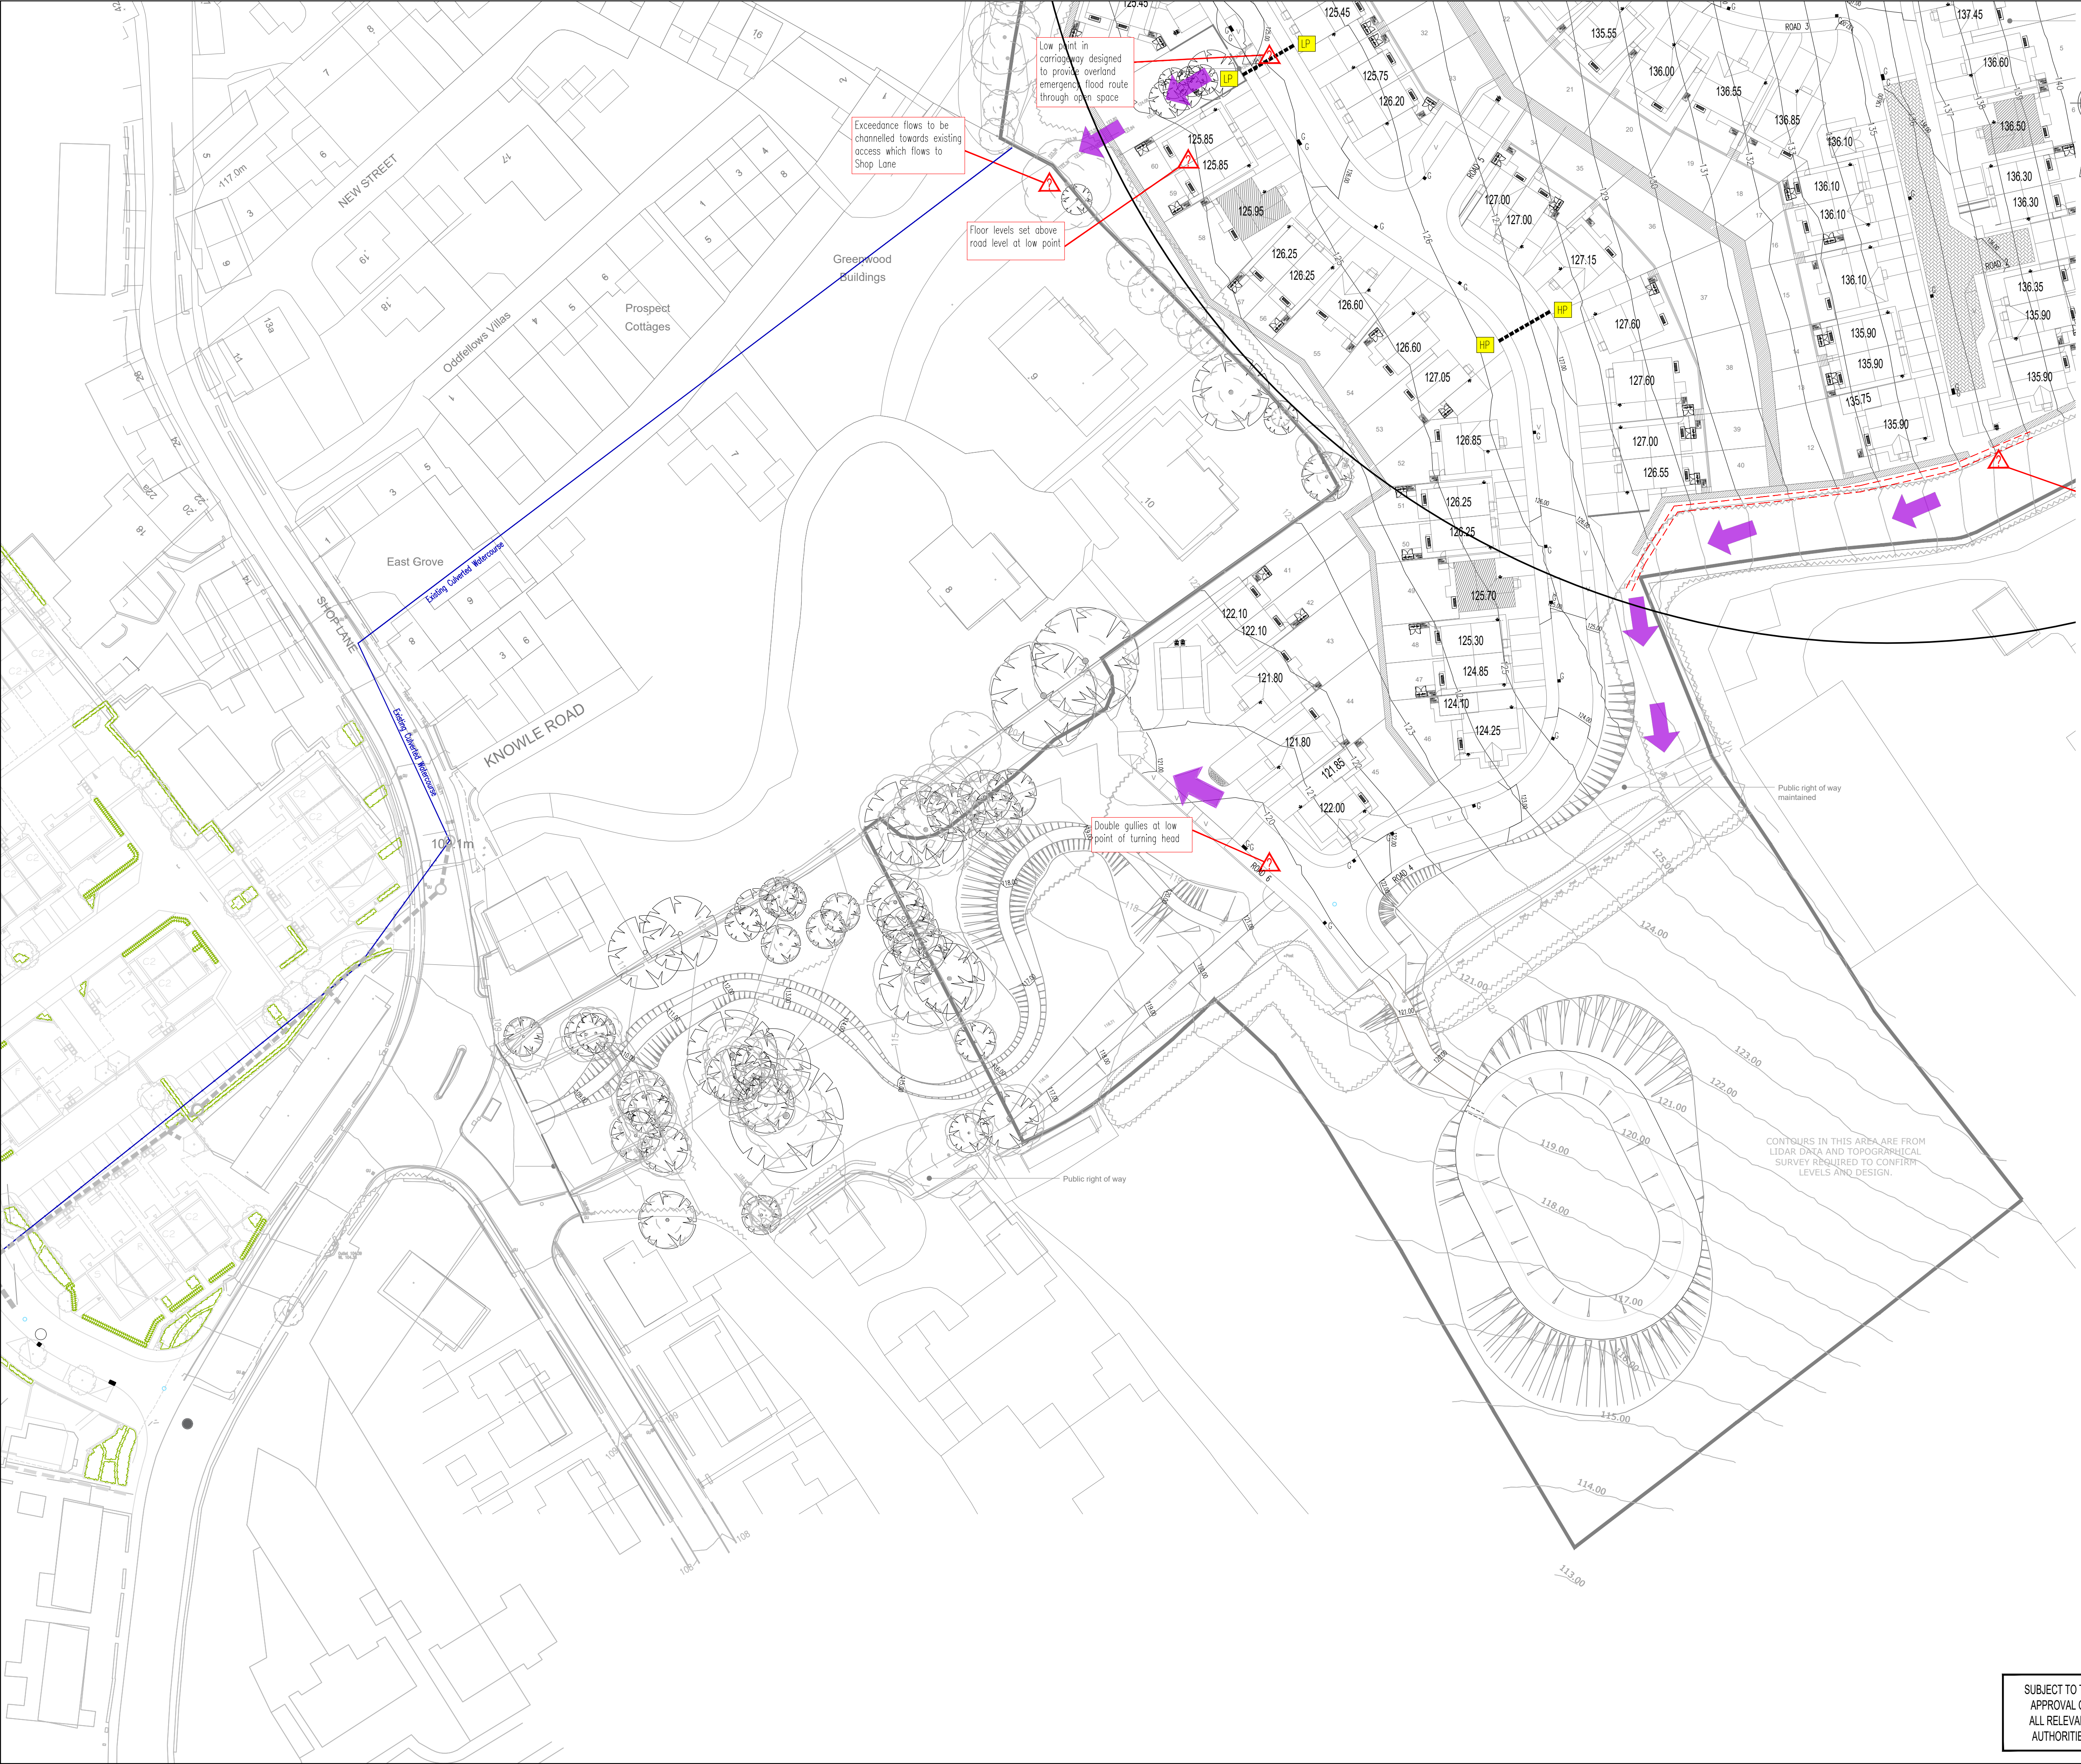

N
O
T
E
S

ATTENTION IS DRAWN TO THE REQUIREMENTS OF THE CONSTRUCTION DESIGN AND MANAGEMENT REGULATIONS 2015 AND THE DUTIES AND RESPONSIBILITIES CONTAINED THEREIN

KEY

Flood Exceedance Route in adoptable highway

Flood Exceedance Route in open space or private curtilage

Key flood routing feature

A	JMG	27.08.26	Updated to latest layout 1187-EA-A-C301R	MI
/	MI	16.02.26	Issued for approval	MI
Rev	By	Date	Revision	Appd.

ARP

ARP ASSOCIATES
Chartered Consulting Engineers

Northwest House • 5 & 6 Northwest Business Park • Servia Hill, Leeds • LS6 2QH
0113 245 8498 (t) 0113 244 3864 • leeds@arpassociates.co.uk • www.arpassociates.co.uk
ARP Associates is a trading division of ARP Geotechnical Ltd, a company registered in England and Wales with company number 3773833, whose registered office is at 5/6 Northwest Business Park, Servia Hill, Leeds LS6 2QH

TITLE
FLOOD EXCEEDANCE LAYOUT
SHEET 2 OF 2

PROJECT
COCKLEY HILL,
KIRKHEATON

CLIENT
GLEESON HOMES

DRAWING STATUS
PRELIMINARY

SUBJECT TO THE
APPROVAL OF
ALL RELEVANT
AUTHORITIES

Scale	Date	Drawn
1:500 @ A1	NOV 25	IC
Dwg. No.	2298/03/10.02	Rev
		A