

h²a

architects | designers

HIGGINS + HIGGINS ARCHITECTS LTD
9 Unity Street Hebden Bridge HX7 8HQ
T: 07365 486 600

GENERAL NOTES:

1. THIS DRAWING INTENT IS FOR PLANNING APPLICATION SUBMISSION ONLY.
2. ALL DIMENSIONS TO BE VERIFIED ON SITE PRIOR TO FABRICATION.
3. IN THE EVENT THAT ANY ERRORS ARE FOUND, HIGGINS + HIGGINS ARE TO BE NOTIFIED IMMEDIATELY.
4. ALL RIGHTS RESERVED. NO REPRODUCTION IN ANY MATERIAL FORM IS PERMITTED WITHOUT CONSENT.

SPECIFIC NOTES:

- ☐ APPLICATION SITE AND ACCESS LEASED TO THE APPLICANT FROM THE LAND-OWNER
- ☐ SURROUNDING LAND OWNED BY THE LAND-OWNER

MATERIALS + DESCRIPTION


WALLS -
12MM THICK SHIPLAP T+G CLADDNIG
MADE FROM FSC® CERTIFIED TIMBER;

TOUGHENED GLASS WINDOWS;

BLACK MINERAL ROOFING FELT TO
ROOFS;


DOORS TO THE CHANGING CUBICLES ARE
OUTDOOR CURTAIN MATERIAL.

KEY LOCATION PLAN
(1:2500 @ A3)

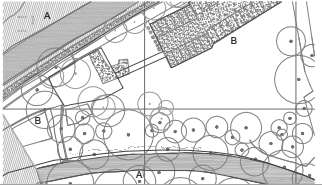


PROJECT TITLE
IGLU SLAITHWAITE, HD7 5AH
DRAWING TITLE
PROPOSED STRUCTURE
ELEVATIONS 02


DATE 05.03.2026	DRAWN JH	SCALE 1:50
PROJECT P0097	NUMBER P_AE_02	REVISION 00

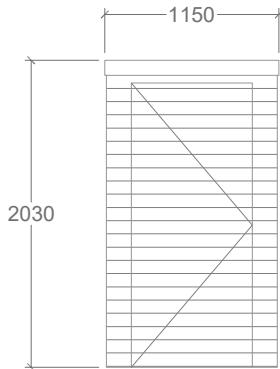


SHED 1 - FRONT

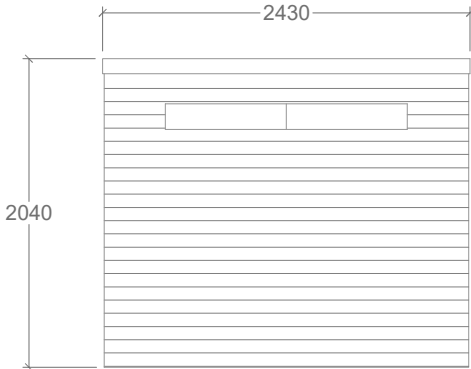


SHED 2 - FRONT

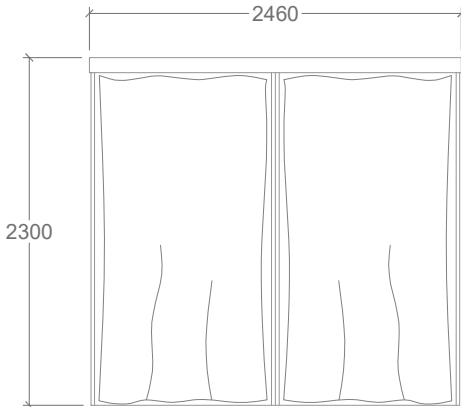


CHANGING CUBICLE - FRONT

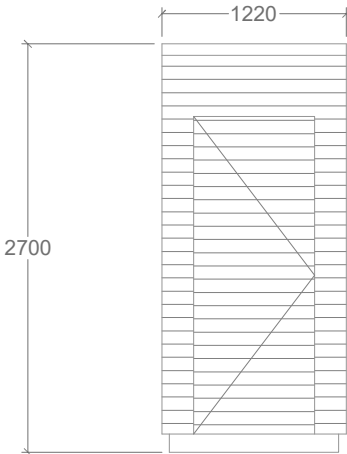


WC - FRONT

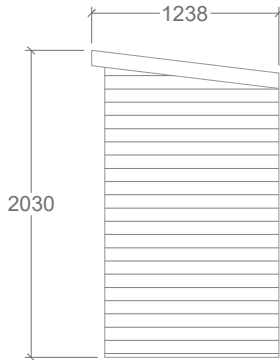


SHED 1 - SIDE

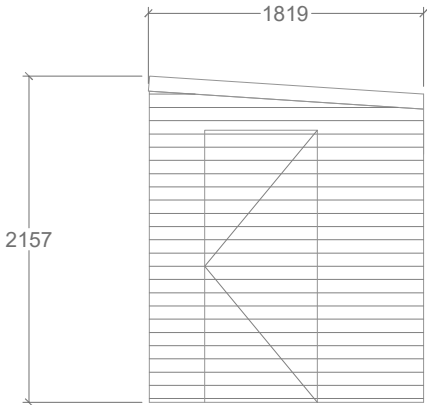


SHED 2 - SIDE

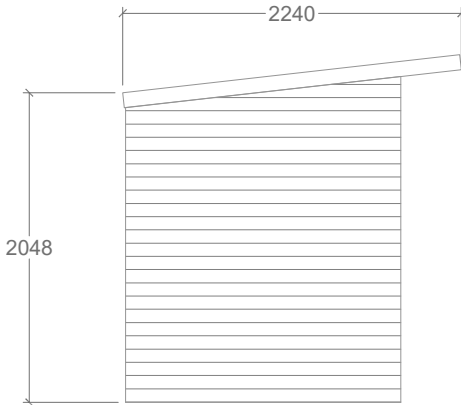


CHANGING CUBICLE - SIDE

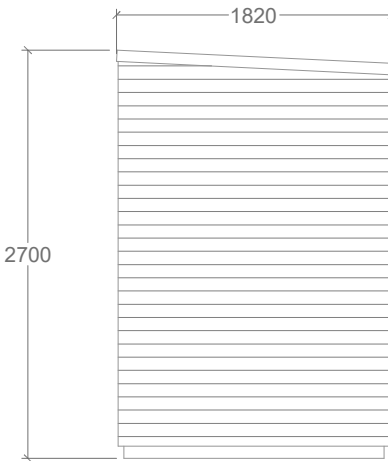


WC - SIDE

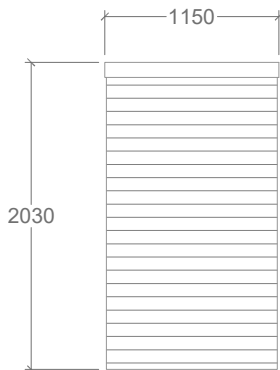


SHED 1 - BACK

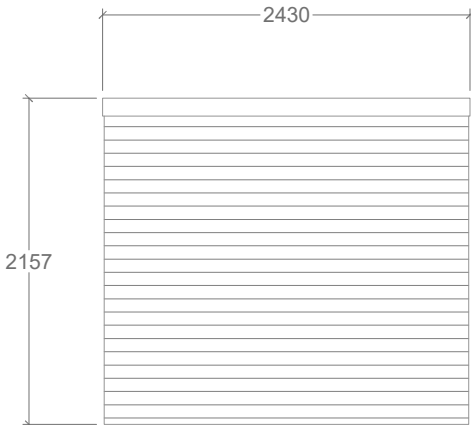


SHED 2 - BACK

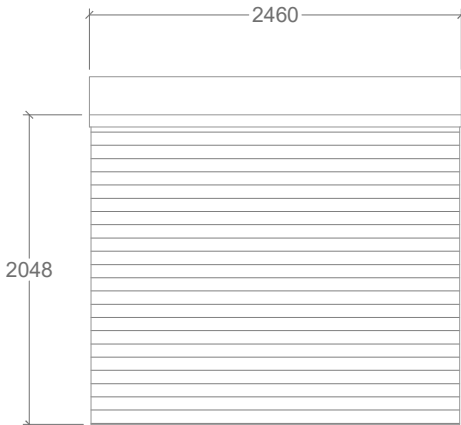


CHANGING CUBICLE - BACK

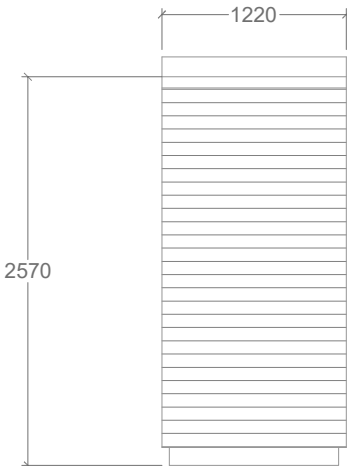


WC - BACK

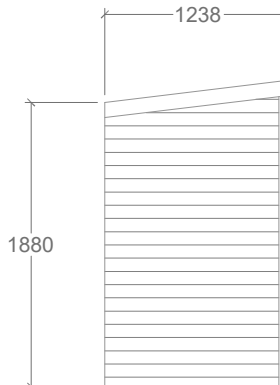


SHED 1 - SIDE

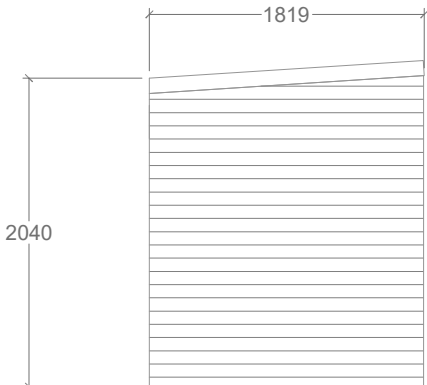

SHED 2 - SIDE

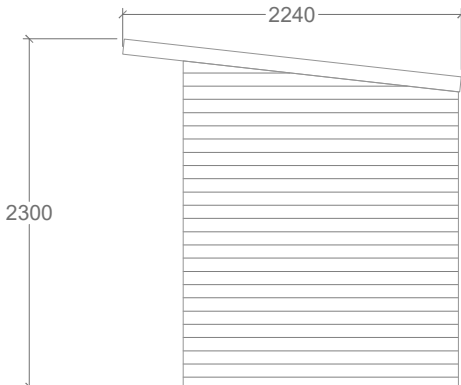

CHANGING CUBICLE - SIDE

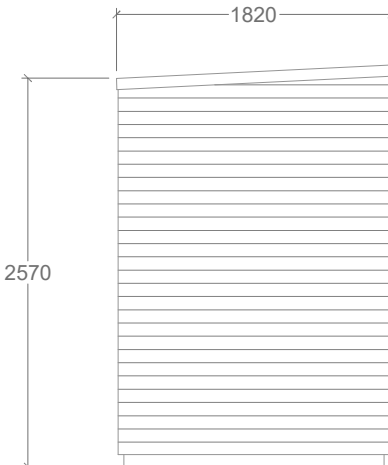

WC - SIDE