

NOTES

ALL DIMENSIONS AND LEVELS ARE TO BE VERIFIED ON SITE BY THE CONTRACTOR PRIOR TO THE COMMENCEMENT OF ANY WORKS.

DIMENSIONS SHALL NOT BE SCALED FROM THIS DRAWING.

THIS DRAWING IS TO BE READ IN CONJUNCTION WITH ALL RELEVANT DRAWINGS, SPECIFICATIONS, AND ASSOCIATED DOCUMENTATION WITHIN THIS SERIES.


ALL WORKS ARE TO BE EXECUTED IN COMPLIANCE WITH CURRENT BUILDING REGULATIONS AND TO THE SATISFACTION OF THE LOCAL AUTHORITY BUILDING CONTROL OFFICER. WORKS SHOULD NOT START ON SITE UNTIL BUILDING CONTROL APPROVAL HAS BEEN GRANTED. IF THEY DO THEN THIS IS AT RISK OF THE CLIENT.

Rev A - 09/12/2025


Remove loft conversion and extend side extension to 4m

Rev B - 18/12/2025

Add a garage door and a pedestrian door to the rear of the property. Add porch to front of the property.

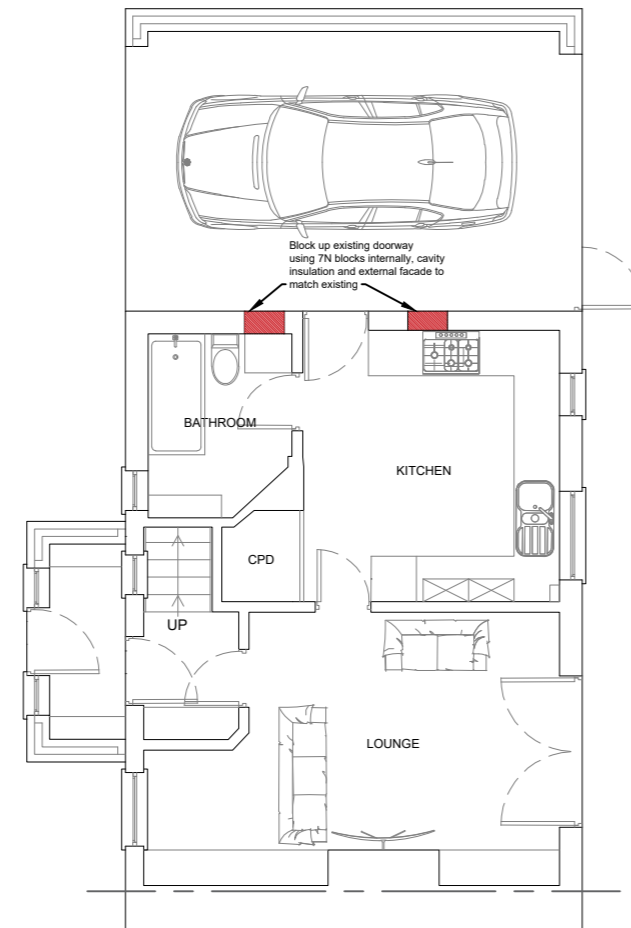


Ground Floor Plan

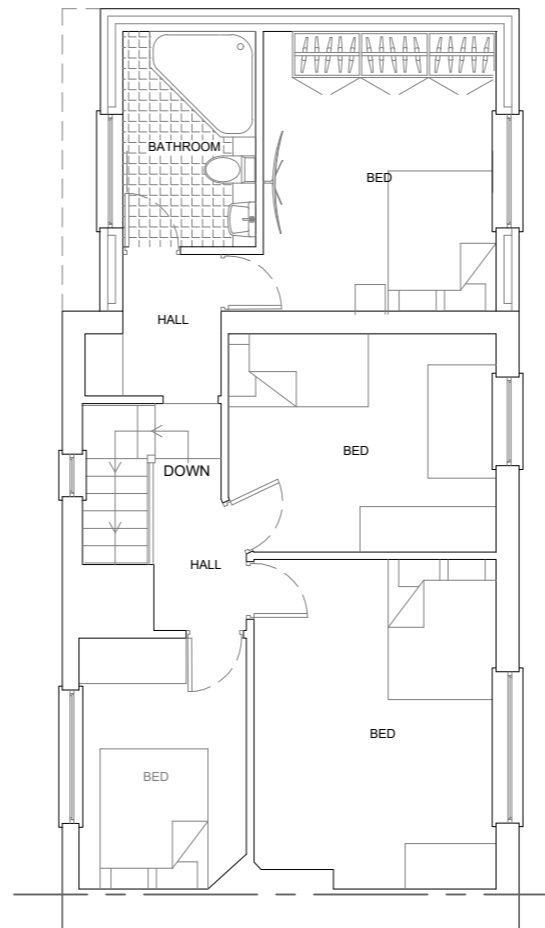

First Floor Plan



Front Elevation

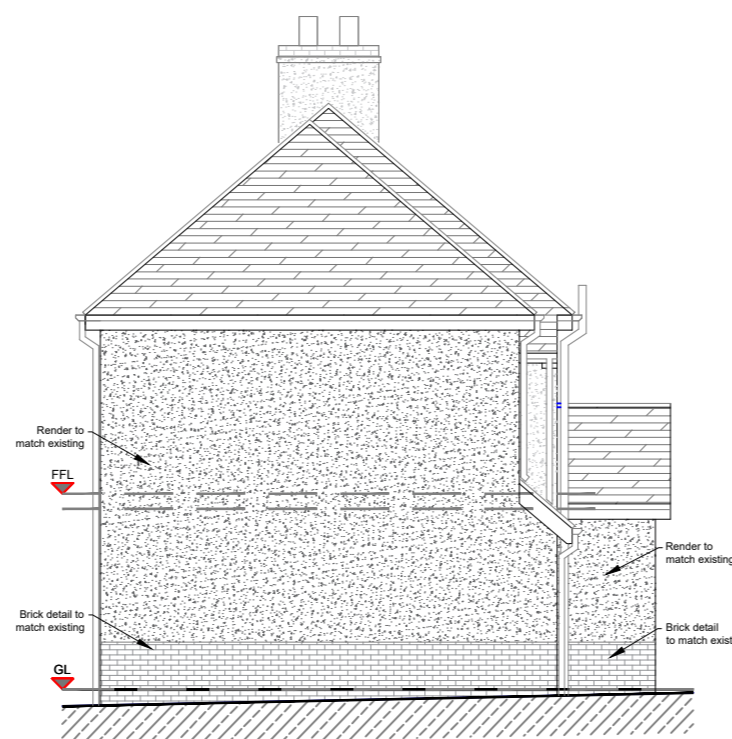

Side Elevation



Rear Elevation

PADDICK
EST. 1981
Architectural, Civil & Structural designs

Head Office:

Mabgate Business Center, 93-99 Mabgate,
Leeds, West Yorkshire, LS9 7DR

Tel: 0113 831 3645
Email: info@paddick.online
Drawn By: DT
Checked By: BT

Find us online:



Status: FOR APPROVAL

Project: 19 PRIESTLEY SQUARE, WF17

Title: PROPOSED FLOOR PLANS & ELEVATIONS

Date: 18/12/2025

Scale: 1/100 @ A2

Job No: 704 Drg No: 002 Rev B