

N O T E S


ATTENTION IS DRAWN TO THE REQUIREMENTS OF THE CONSTRUCTION DESIGN AND MANAGEMENT REGULATIONS 2015 AND THE DUTIES AND RESPONSIBILITIES CONTAINED THEREIN

K E Y

4.45	Finished floor level
x4.25m	Proposed ground level
FOE	Flag on edge
RW	Retaining wall
UB	Extra facing brickwork – underbuild
x4.25	Approx existing boundary level
Tanking	Tanking
3.Steps	Proposed steps
ACO	Max 1 in 3 batter (unless noted otherwise) Channel Drain (min B125 grade cover) (D400 grade cover for shared driveways)
as YG	Yard gully

- Levels/Gradients/Heights may vary to suit working conditions
- Where levels to doors are not provided, a level threshold should be provided.
- DDPC to be provided where external levels exceed 150mm step to finished floor levels. DDPC to wrap around Part M access thresholds where applicable.
- As per NHBC – Drive, Paths & Landscaping – 10.2.5 Guarding and Steps – The guarding should be a minimum of 1100mm high.

SUBJECT TO THE APPROVAL OF ALL RELEVANT AUTHORITIES

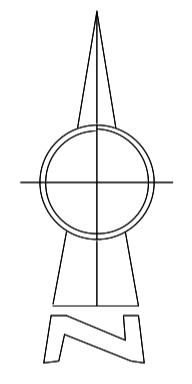

A	IC	26.02.26	Updated to suit planning layout 1187-EA-A-C301D	MI
/	IC	24.10.25	Issued for approval	MI
Rev	By	Date	Revision	App'd

ARP ARP ASSOCIATES
Chartered Consulting Engineers

Northwest House • 5 & 6 Northwest Business Park • Servia Hill, Leeds • LS6 2QH
0113 245 6498 or 0113 244 3864 • leeds@arpassociates.co.uk • www.arpassociates.co.uk

ARP Associates is a trading division of ARP Geotechnical Ltd, a company registered in England and Wales with company number 3773833, whose registered office is at 5/6 Northwest Business Park, Servia Hill, Leeds LS6 2QH

TITLE
**EXTERNAL WORKS LAYOUT
SHEET 7 OF 7**

PROJECT
**COCKLEY HILL,
KIRKHEATON**

CLIENT
GLEESON HOMES

DRAWING STATUS
PRELIMINARY

Scale	Date	Drawn	IC
1:200 @ A1	OCT 25	Chk.	MI

Drwg. No.	2298/03/8.07	Rev	A
-----------	--------------	-----	---