
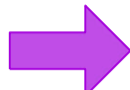



N O T E S

ATTENTION IS DRAWN TO THE REQUIREMENTS OF THE CONSTRUCTION DESIGN AND MANAGEMENT REGULATIONS 2015 AND THE DUTIES AND RESPONSIBILITIES CONTAINED THEREIN

KEY

-  Flood Exceedance Route in adoptable highway
-  Flood Exceedance Route in open space or private curtilage
-  Key flood routing feature

B	MI	16.02.26	Additional detailed added as requested by ILFA	MI
A	MI	29.01.26	Updated to suit planning layout 1187-EA-C301D	MI
/	IC	14.11.25	Issued for approval	IC
Rev	By	Date	Revision	App'd

ARP ARP ASSOCIATES
Chartered Consulting Engineers

Northwest House • 5 & 6 Northwest Business Park • Servia Hill, Leeds • LS6 2QH
0113 245 6498 (or 0113 244 3864) • leeds@arpassociates.co.uk • www.arpassociates.co.uk

ARP Associates is a trading division of ARP Geotechnical Ltd, a company registered in England and Wales with company number 377331, whose registered office is at 5/6 Northwest Business Park, Servia Hill, Leeds LS6 2QH

TITLE
FLOOD EXCEEDANCE LAYOUT SHEET 1 OF 2

PROJECT
COCKLEY HILL, KIRKHEATON

CLIENT
GLEESON HOMES

DRAWING STATUS
PRELIMINARY

Scale: **1:500 @ A1** Date: **NOV 25** Drawn: **IC** Chk.: **MI**

Org. No. **2298/03/10.01** Rev **B**

SUBJECT TO THE APPROVAL OF ALL RELEVANT AUTHORITIES