


Gleeson Homes

Standard Details – Cycle Shed Dwg Ref: SD05

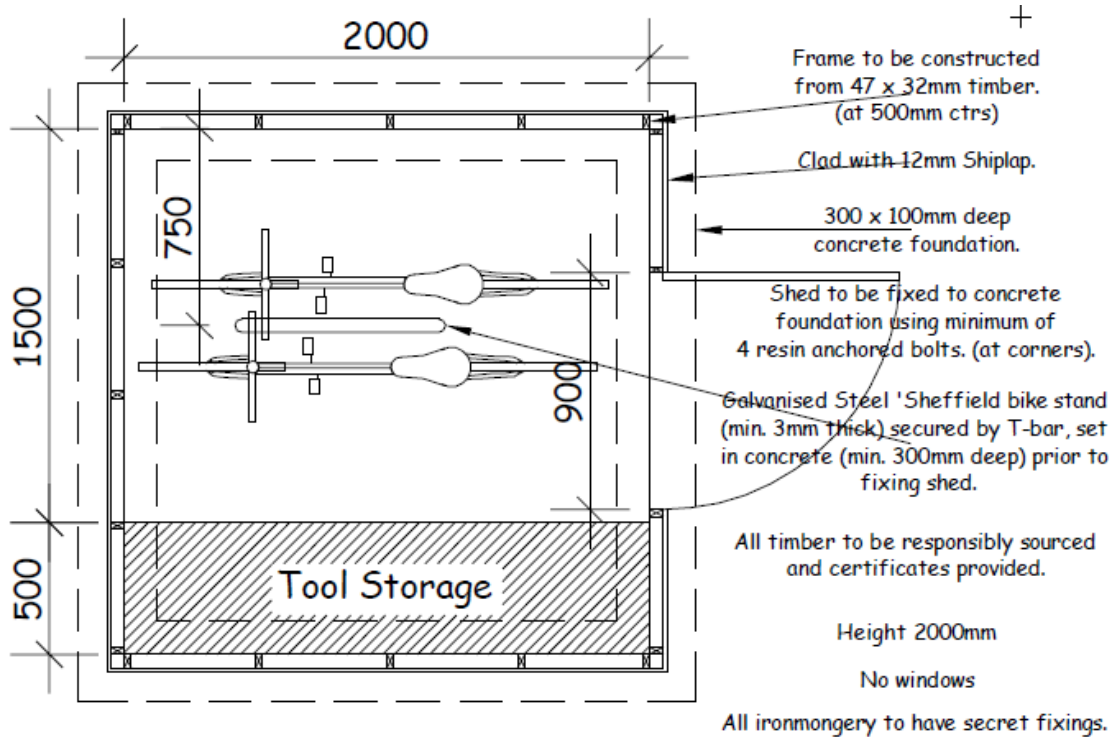

Apex style Shed



Pent Style Shed