

N O T E S


ATTENTION IS DRAWN TO THE REQUIREMENTS OF THE CONSTRUCTION DESIGN AND MANAGEMENT REGULATIONS 2015 AND THE DUTIES AND RESPONSIBILITIES CONTAINED THEREIN

K E Y

- 4.45** Finished floor level
- $\times 4.25m$ Proposed ground level
- FOE** Flag on edge
- RW** Retaining wall
- UB** Extra facing brickwork – underbuild
- $\times 4.25$ Approx existing boundary level
- Tanking** Tanking
- 3.Steps** Proposed steps
- Max 1 in 3 Max 1 in 3 batter (unless noted otherwise)
- ACO** Channel Drain (min B125 grade cover) (D400 grade cover for shared driveways)
- as YG** Yard gully

- Levels/Gradients/Heights may vary to suit working conditions
- Where levels to doors are not provided, a level threshold should be provided.
- DDPCC to be provided where external levels exceed 150mm step to finished floor levels. DDPCC to wrap around Part M access thresholds where applicable.
- As per NHBC – Drive, Paths & Landscaping – 10.2.5 Guarding and Steps – The guarding should be a minimum of 1100mm high.

SUBJECT TO THE APPROVAL OF ALL RELEVANT AUTHORITIES

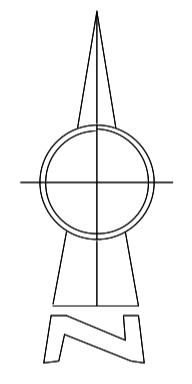

B	IC	14.04.26	Updated to suit client comments.	MI
A	IC	26.02.26	Updated to suit planning layout 1187-EA-A-C301D	MI
	IC	24.10.25	Issued for approval	MI
Rev	By	Date	Revision	App'd

ARP ARP ASSOCIATES
Chartered Consulting Engineers

Northwest House • 5 & 6 Northwest Business Park • Servia Hill, Leeds • LS6 2QH
0113 245 6498 or 0113 244 3864 • leeds@arpassociates.co.uk • www.arpassociates.co.uk

ARP Associates is a trading division of ARP Geotechnical Ltd, a company registered in England and Wales with company number 371831, whose registered office is at 5/6 Northwest Business Park, Servia Hill, Leeds LS6 2QH

TITLE
EXTERNAL WORKS LAYOUT SHEET 2 OF 7

PROJECT
COCKLEY HILL, KIRKHEATON

CLIENT
GLEESON HOMES

DRAWING STATUS
PRELIMINARY

Scale	Date	Drawn	IC
1:200 @ A1	OCT 25	Chk.	MI
Dwg. No.	2298/03/8.02		Rev B

