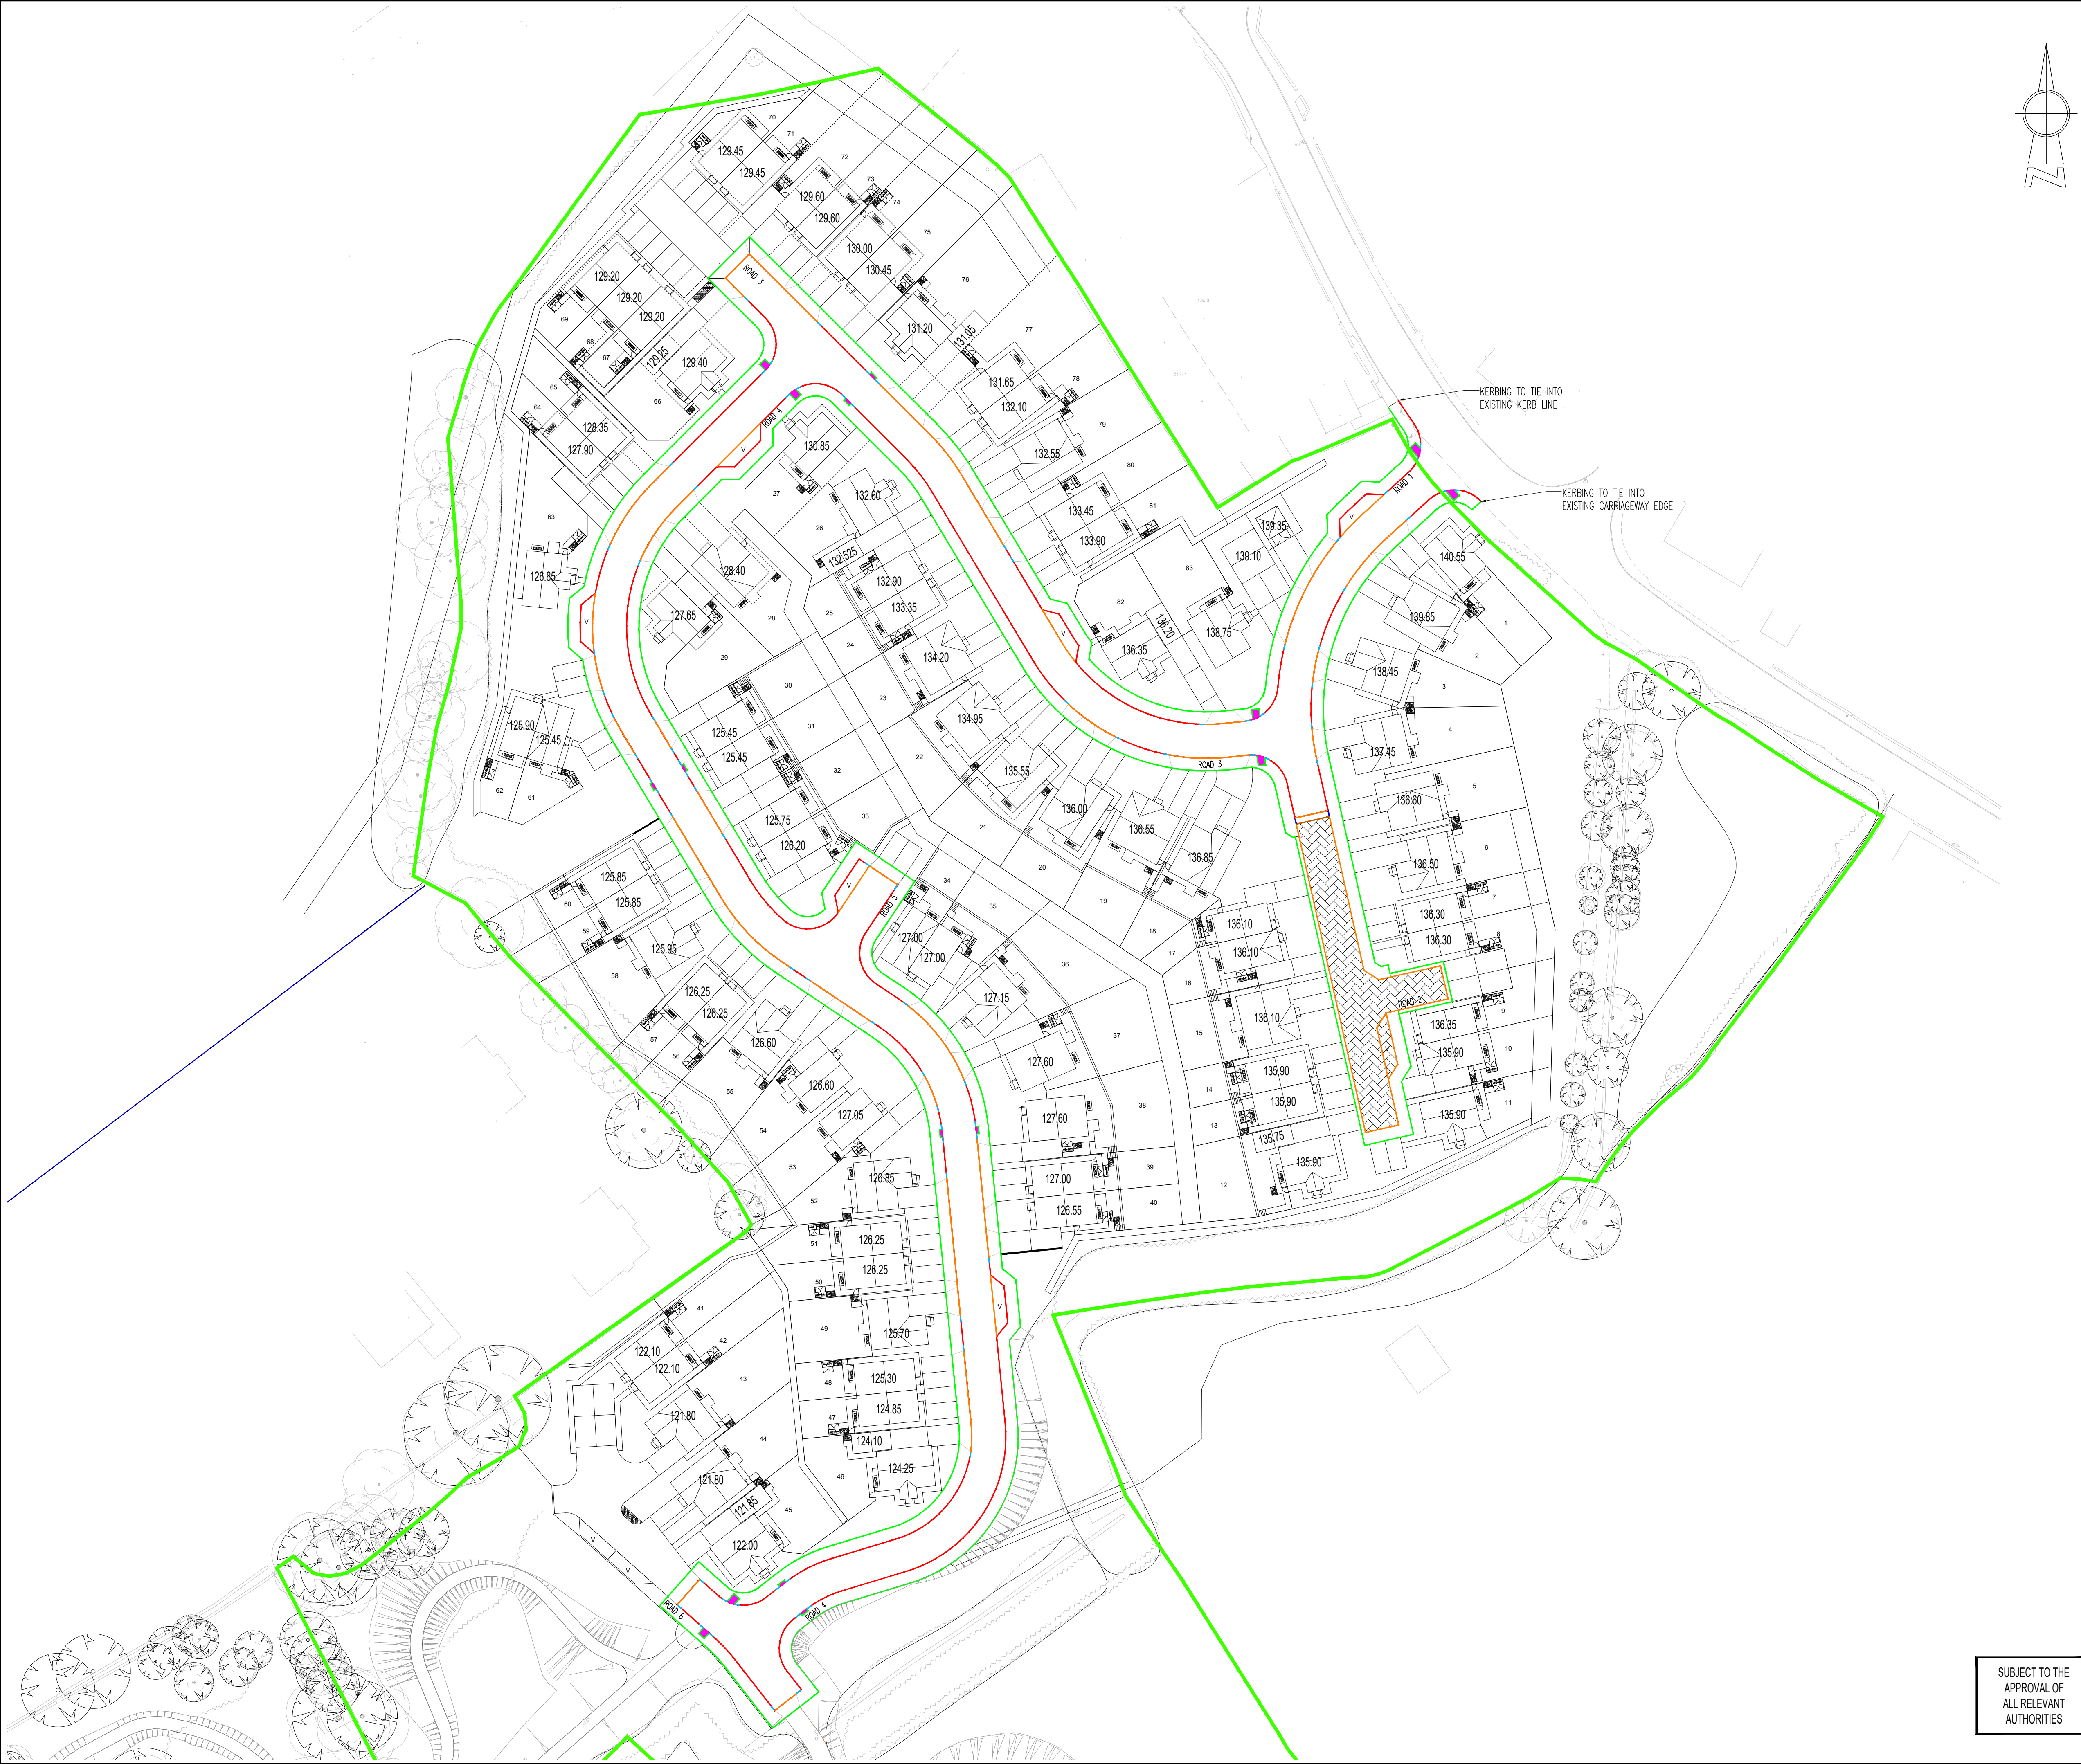


N O T E S

ATTENTION IS DRAWN TO THE REQUIREMENTS OF THE CONSTRUCTION DESIGN AND MANAGEMENT REGULATIONS 2015 AND THE DUTIES AND RESPONSIBILITIES CONTAINED THEREIN

Ref	Colour	Description	Kerb face Upstand
1	Red	125 x 255 Half Battered Kerb	100mm
2	Orange	125 x 150 Bullnosed Kerb (Vehicle Crossing)	25mm
3	Green	50 x 150 Edging	NA
4	Blue	Transition Taper Kerb	NA
5	Magenta	125 x 150 Bullnosed Kerb (Pedestrian Crossing)	0-6mm
6	Brown	150 x 150 Channel Block	NA
7	Purple	Transition Across Ramp	NA

- REFER TO DRAWING(S) 2298/03/04 FOR FULL CONSTRUCTION DETAILS
- Dropped kerbs and tactile pavings are required at the junctions to facilitate the movement of wheelchairs etc. The dropped kerbs to be laid with a 0-6mm upstand.
 - All highway works are to be the subject of a Section 38 Agreement of the highways Act 1980.
 - Any coated base material in carriageway left exposed for more than seven days to be sealed using bituminous sealing grit.
 - Highway boundary to be indicated by back edgings laid flush or change of material on Private drives.
 - All vertical faces of joints involving flexible materials shall be treated with an approved joint sealant. This includes ironwork, and precast products. Overbanding will not be accepted.
 - Do not scale from this drawing.

SUBJECT TO THE APPROVAL OF ALL RELEVANT AUTHORITIES

D	IC	05.06.26	Updated to suit road and FFL updates.	MI
C	IC	27.04.26	Minor update on entrance works.	MI
B	IC	26.02.26	Updated to suit planning layout 1187-EA-A-C301D	MI
A	MI	29.01.26	Updated to suit planning layout 1187-EA-A-C301D	MI
/	IC	14.11.25	Issued for approval	MI
Rev	By	Date	Revision	Appd.

ARP

ARP ASSOCIATES
Chartered Consulting Engineers

Northwest House • 5 & 6 Northwest Business Park • Sevia Hill, Leeds • L56 2QH
0113 245 8498 0113 244 3864 leeds@arpassociates.co.uk www.arpassociates.co.uk

ARP Associates is a trading division of ARP Geotechnical Ltd, a company registered in England and Wales with company number 3773311, whose registered office is at 5/6 Northwest Business Park, Sevia Hill, Leeds LS6 2QH

TITLE
SECTION 38
KERBING LAYOUT

PROJECT
COCKLEY HILL,
KIRKHEATON

CLIENT
GLEESON HOMES

DRAWING STATUS
PRELIMINARY

Scale
1:500 @ A1

Date
NOV 25

Drawn
IC

Chk.
MI

Drg. No.
2298/03/02.03

Rev
D

SUBJECT TO THE APPROVAL OF ALL RELEVANT AUTHORITIES