


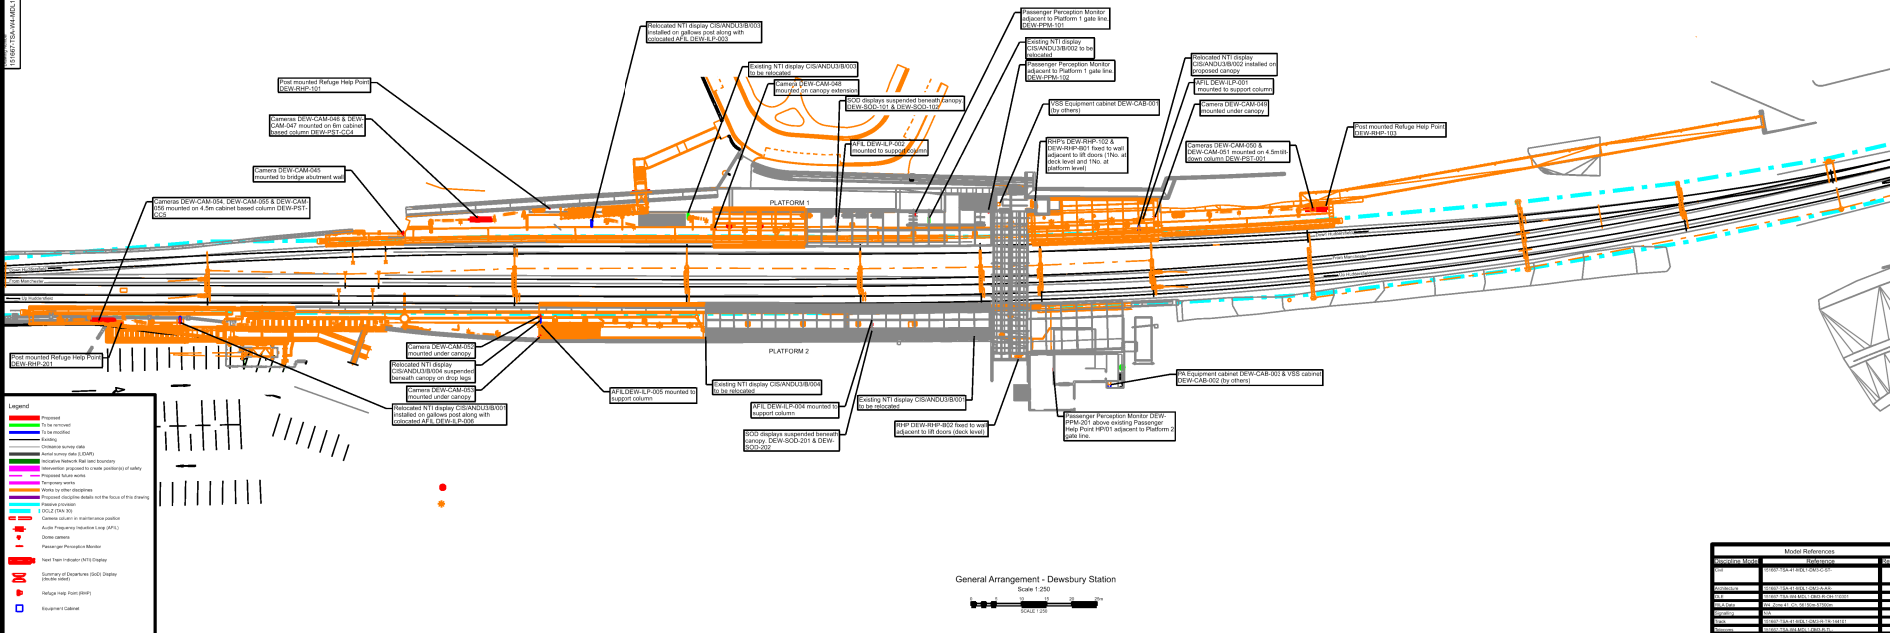

Notes:

1. Drawing to be used in conjunction with Dewberry Station Telecom SSS Detail Design Report 19-1667-TSA-W4-MDL-1-REP-W4-TD-00007.
2. All dimensions are in millimetres unless stated otherwise.
3. Do not Scale from this drawing.
4. This drawing is based on available topographical survey information, examination reports and aerial imagery.
5. Refer to W4 CDM Risk Register GRIP 5 15 1667-TSA-MDL-1-REG-W4-S5-00001 for a full list of identified hazards.
6. Passenger Reception Monitors are pending formal instruction based on TD 19-1667-TSA-MDL-1-W4-TD-WC-TD-00002.


Initial Status	WIP	S0
----------------	-----	----




TRU West Alliance


Transpennine Route Upgrade

151667

TRILL - West of Leeds

Drawing Title

Dewsbury Station
SISS Telecoms

VSS, CIS & RHP

General Arrangement			
Model References		

[illegible]