


N O T E S

ATTENTION IS DRAWN TO THE REQUIREMENTS OF THE CONSTRUCTION DESIGN AND MANAGEMENT REGULATIONS 2015 AND THE DUTIES AND RESPONSIBILITIES CONTAINED THEREIN

- K E Y**
- 4.45 Finished floor level
 - ×4.25m Proposed ground level
 - FOE Flap on edge
 - RW Retaining wall
 - UB Extra facing brickwork – underbuild
 - ×4.25m Approx existing boundary level
 - Tanking
 - 3.Steps Proposed steps
 - Max 1 in 3 batter (unless noted otherwise)
 - Channel Drain (min B125 grade cover) (D400 grade cover for shared driveways)
 - as YG Yard gully

- Levels/Gradients/Heights may vary to suit working conditions
- Where levels to doors are not provided, a level threshold should be provided.
- DDPG to be provided where external levels exceed 150mm step to finished floor levels. DDPG to wrap around Part M access thresholds where applicable.
- As per NHBC – Drive, Paths & Landscaping – 10.2.5 Guarding and Steps – The guarding should be a minimum of 1100mm high.

SUBJECT TO THE APPROVAL OF ALL RELEVANT AUTHORITIES

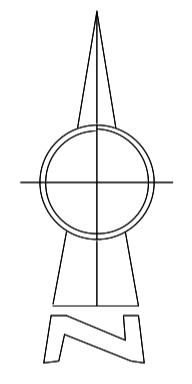

A	IC	26.02.26	Updated to suit planning layout 1187-EA-A-C301D	MI
/	IC	24.10.25	Issued for approval	MI
Rev	By	Date	Revision	App'd

ARP ARP ASSOCIATES
Chartered Consulting Engineers

Northwest House • 5 & 6 Northwest Business Park • Servia Hill, Leeds • LS6 2QH
0113 245 6498 or 0113 244 3864 • leeds@arpassociates.co.uk • www.arpassociates.co.uk

ARP Associates is a trading division of ARP Geotechnical Ltd, a company registered in England and Wales with company number 3773833, whose registered office is at 5/6 Northwest Business Park, Servia Hill, Leeds LS6 2QH

TITLE
EXTERNAL WORKS LAYOUT SHEET 7 OF 7

PROJECT
COCKLEY HILL, KIRKHEATON

CLIENT
GLEESON HOMES

DRAWING STATUS
PRELIMINARY

Scale	Date	Drawn	IC
1:200 @ A1	OCT 25	Chk.	MI

Drw. No.	2298/03/8.07	Rev	A
----------	--------------	-----	---