




Proposed First Floor Plan 1:100

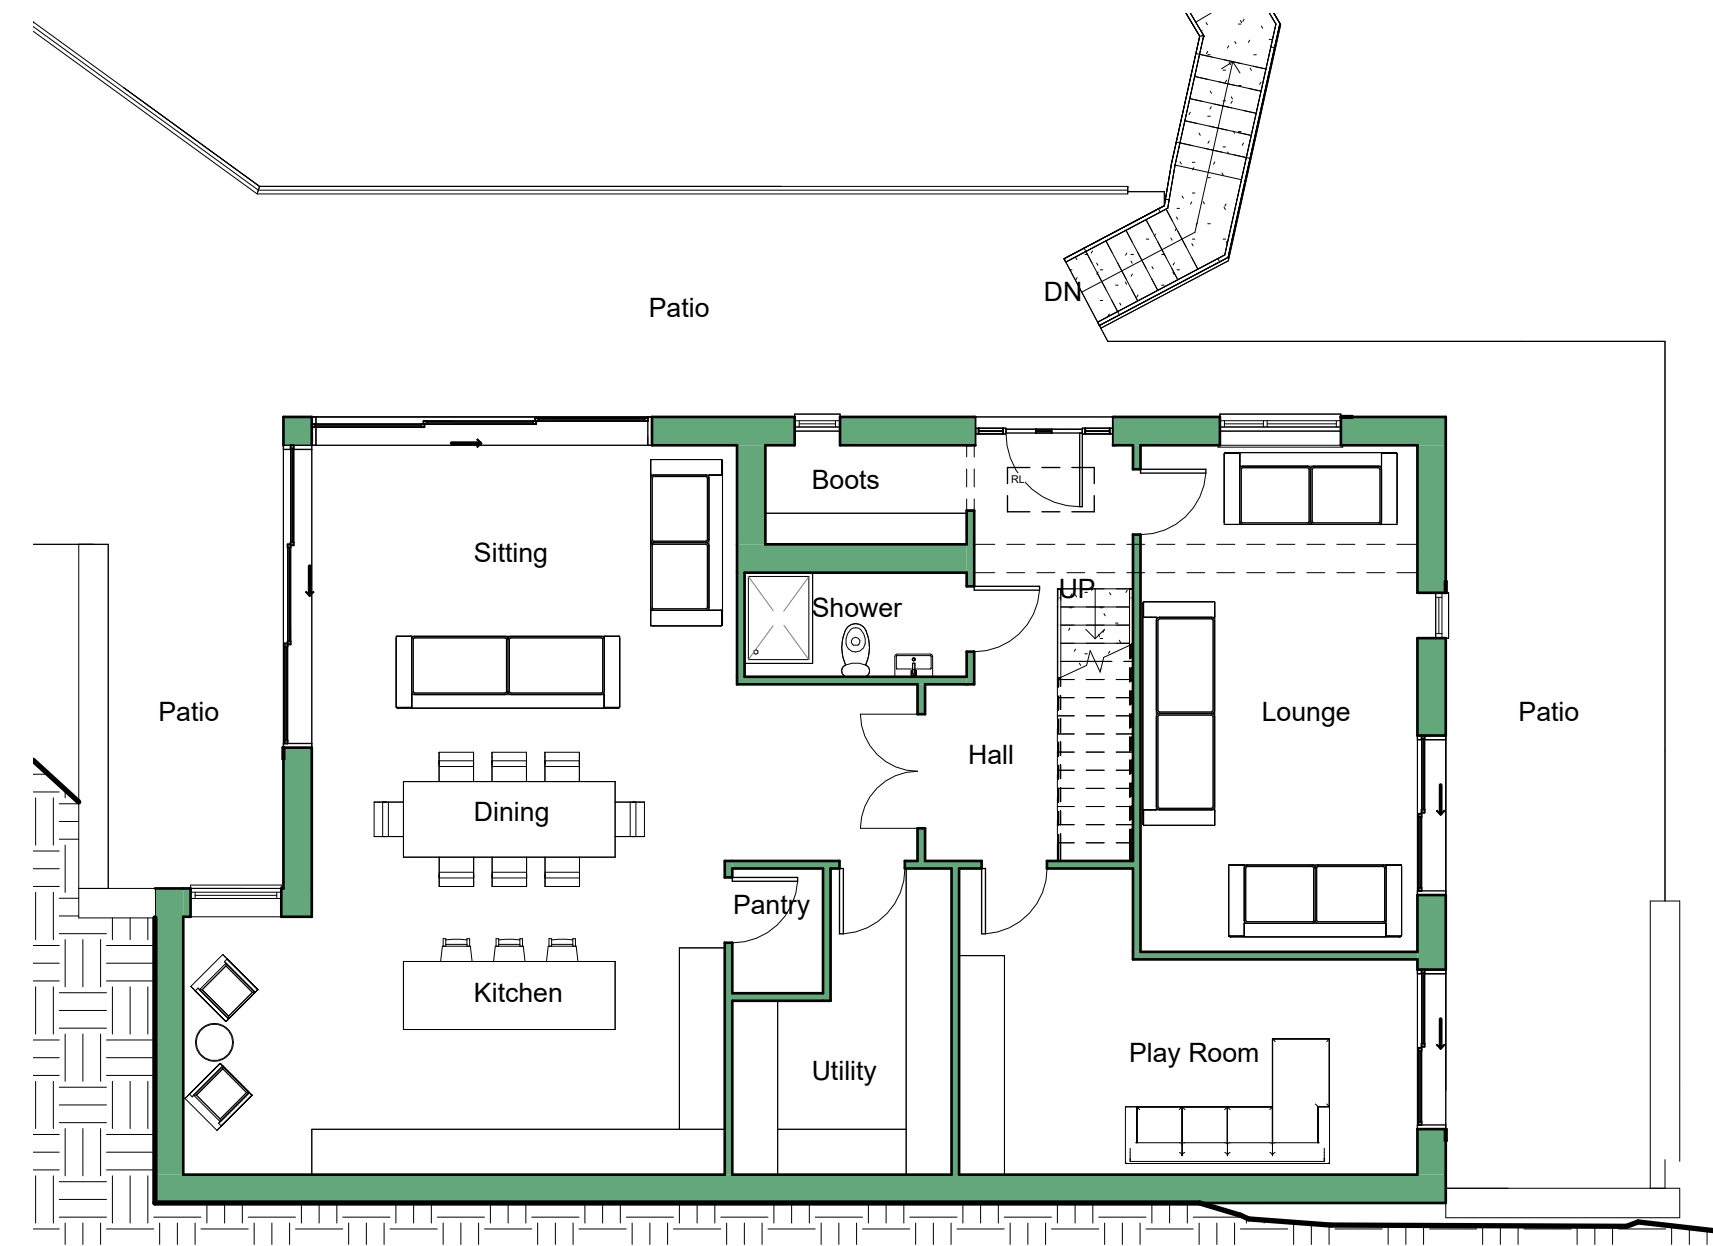

Proposed Ground Floor Plan 1:100

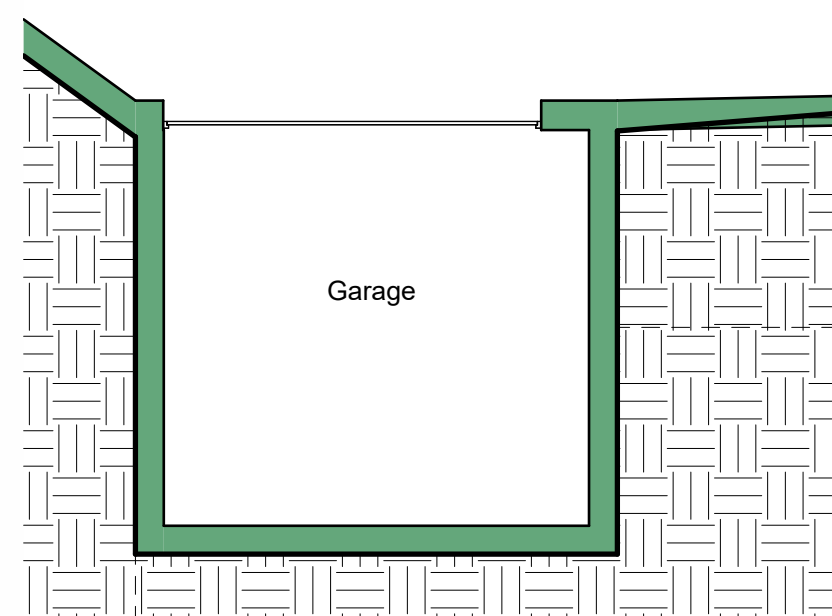

Proposed Basement Plan 1:100

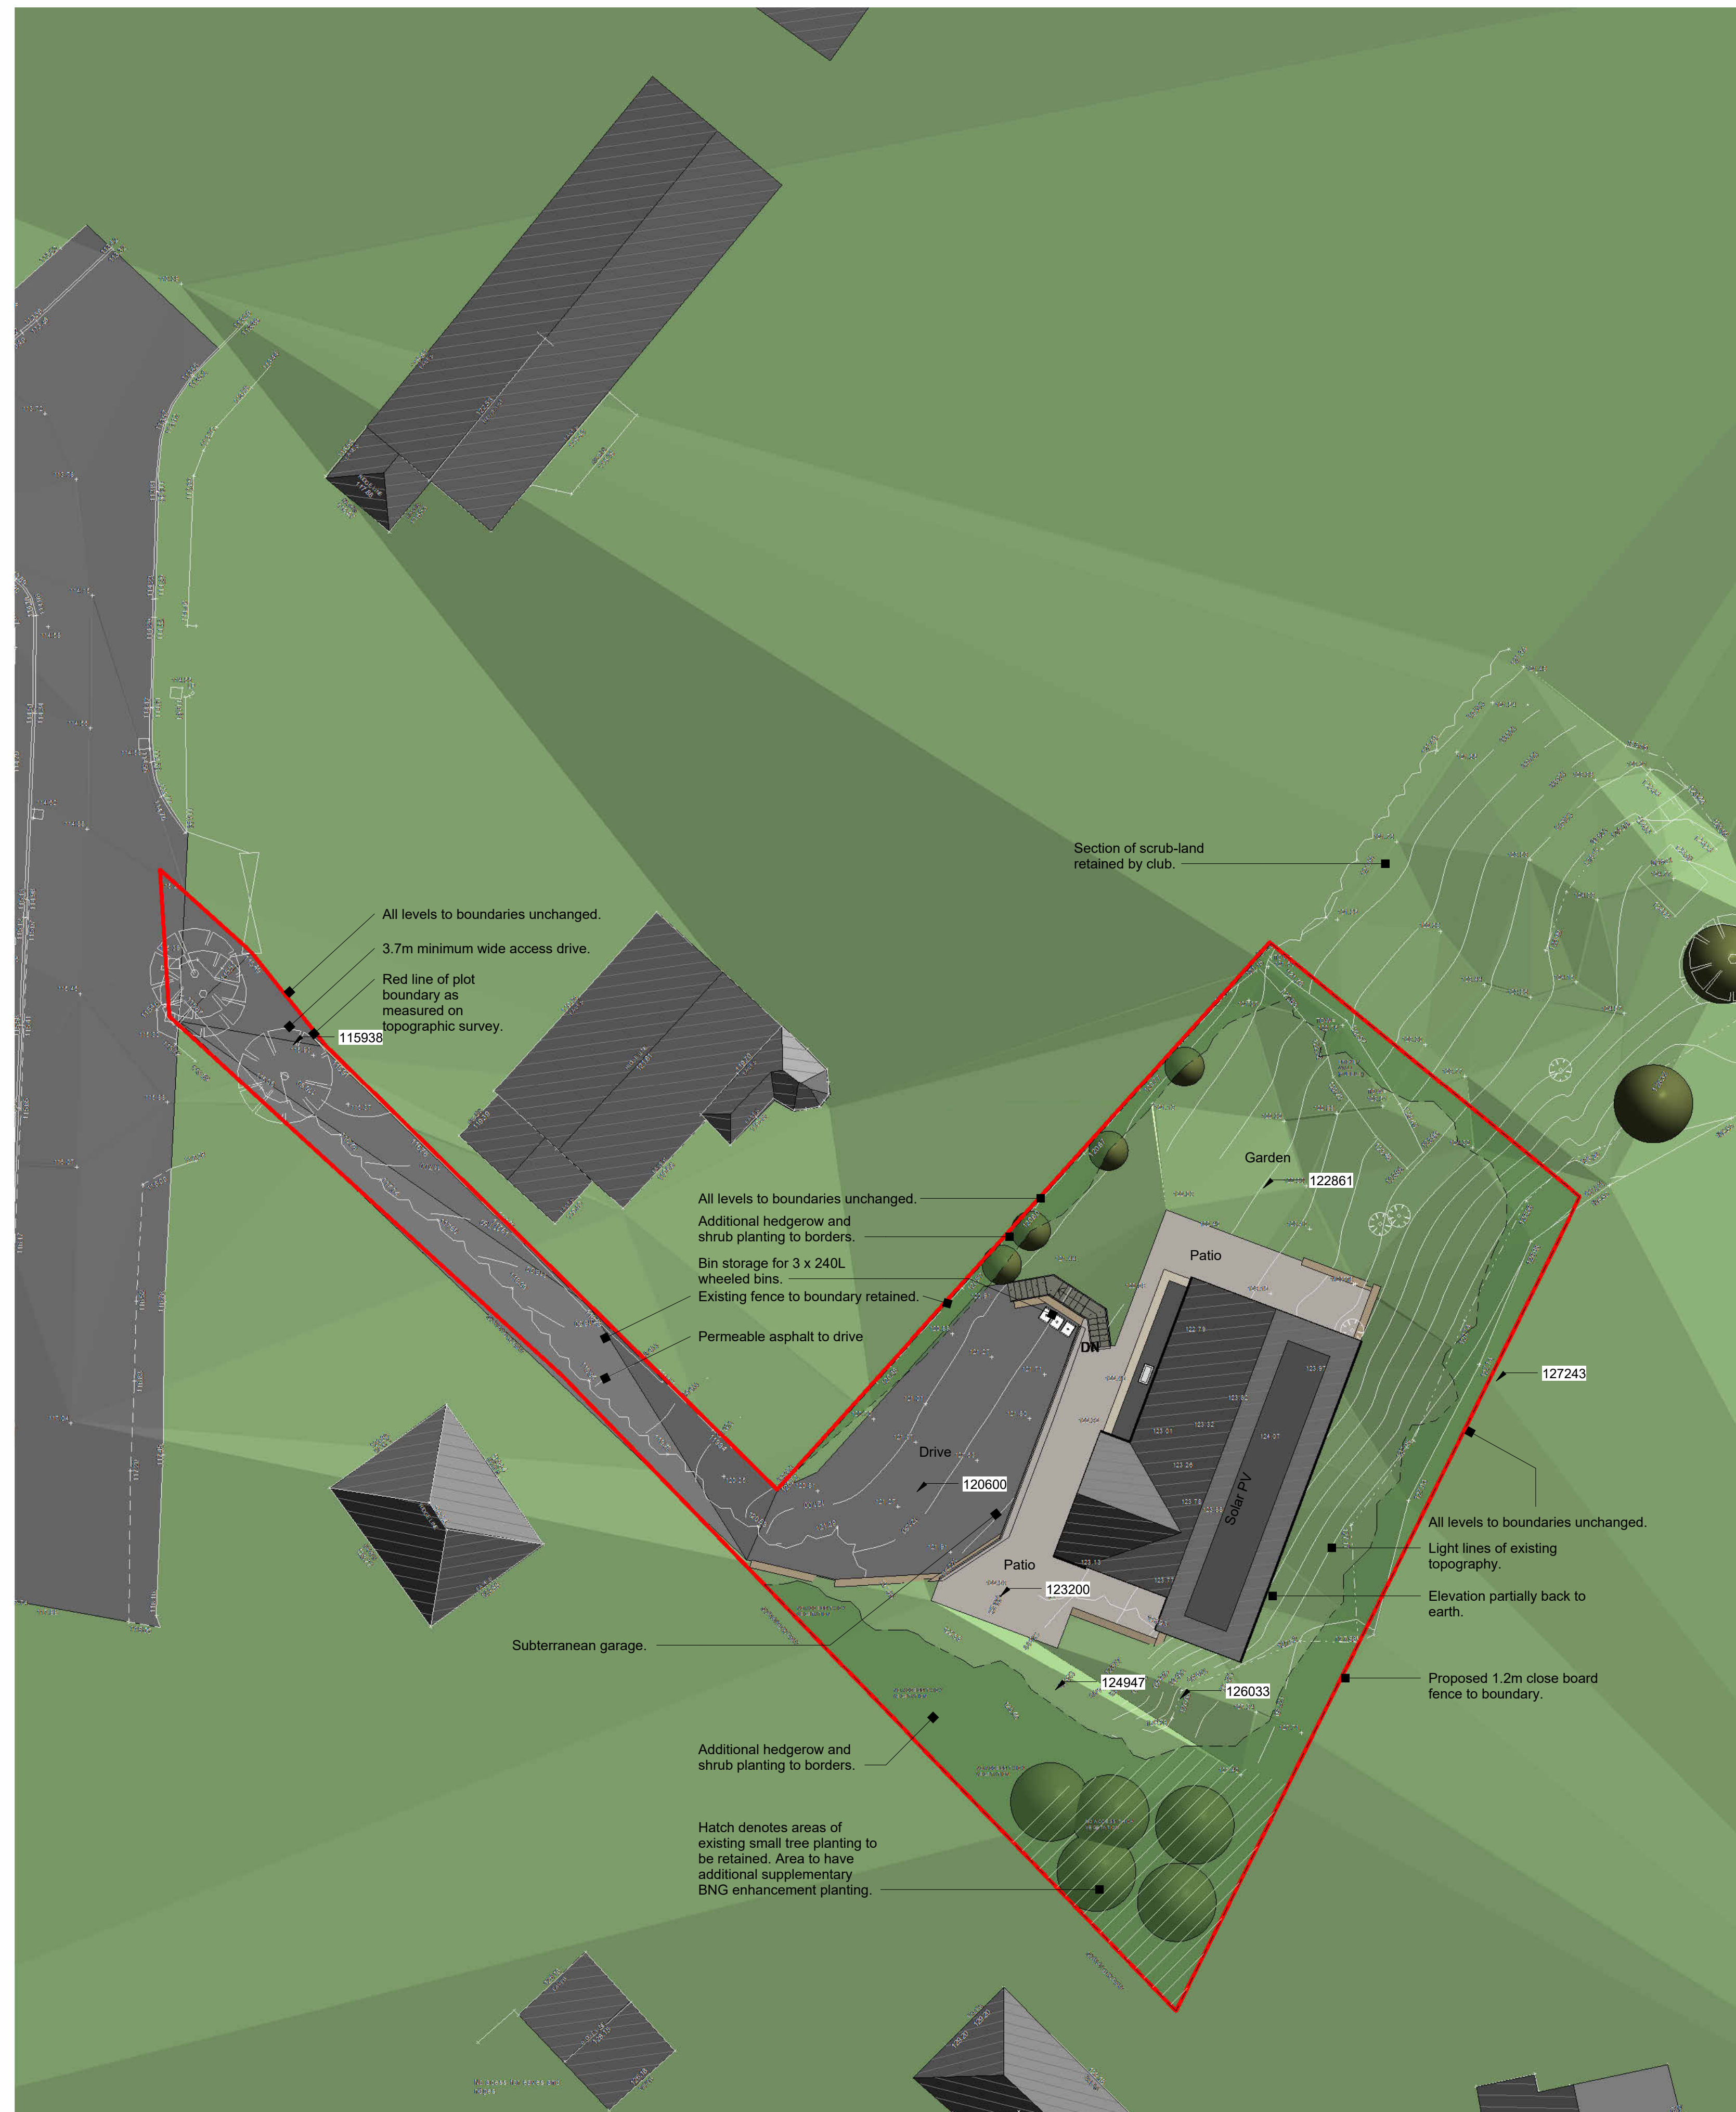

Proposed Site Plan 1:200

