









[illegible]

NOTE – THIS DRAWING IS FOR PLANNING PURPOSES ONLY – FURTHER DETAILED DRAWINGS WILL BE REQUIRED AS PART OF A BUILDING REGULATIONS APPLICATION.

NOTE - DO NOT
SCALE OFF DRAWING.
DIMENSIONS TO BE
CONFIRMED ON SITE

ALL DIMENSIONS IN MM

NOTE - THIS DRAWING IS TO BE READ IN CONJUNCTION WITH DRAWING NO. S03 - WORK SPECIFICATION

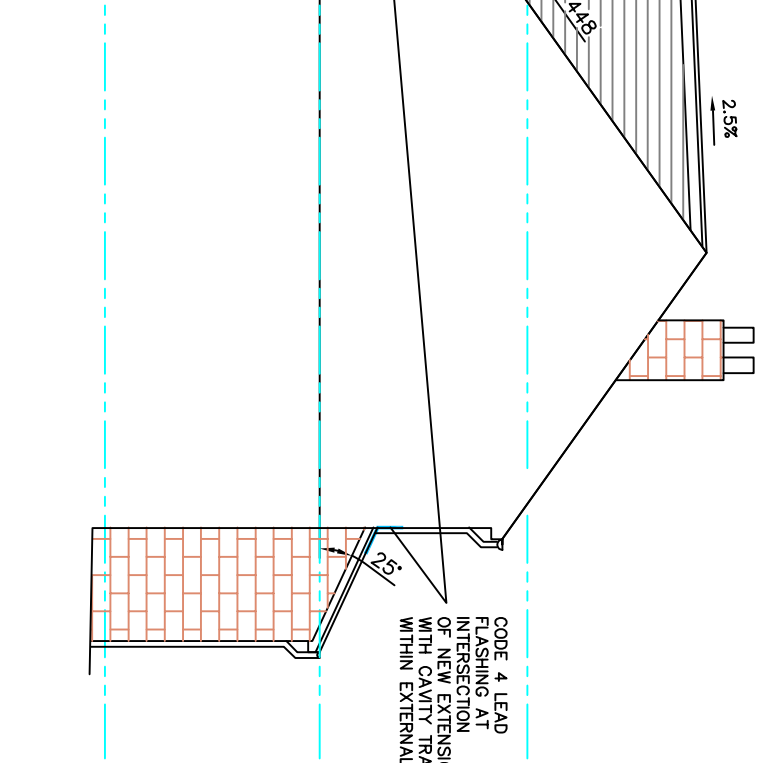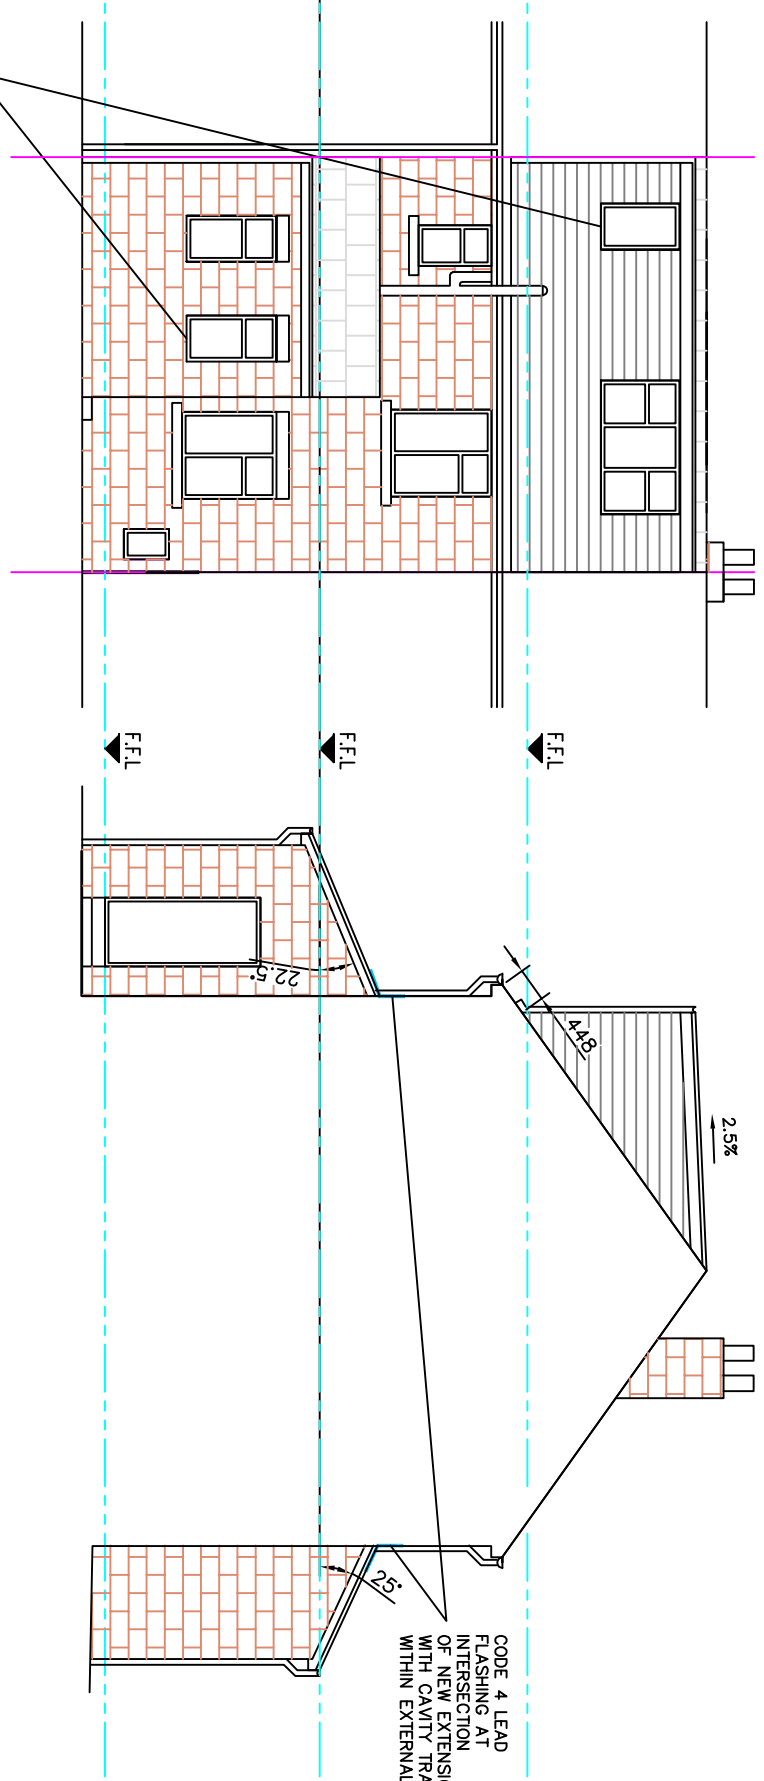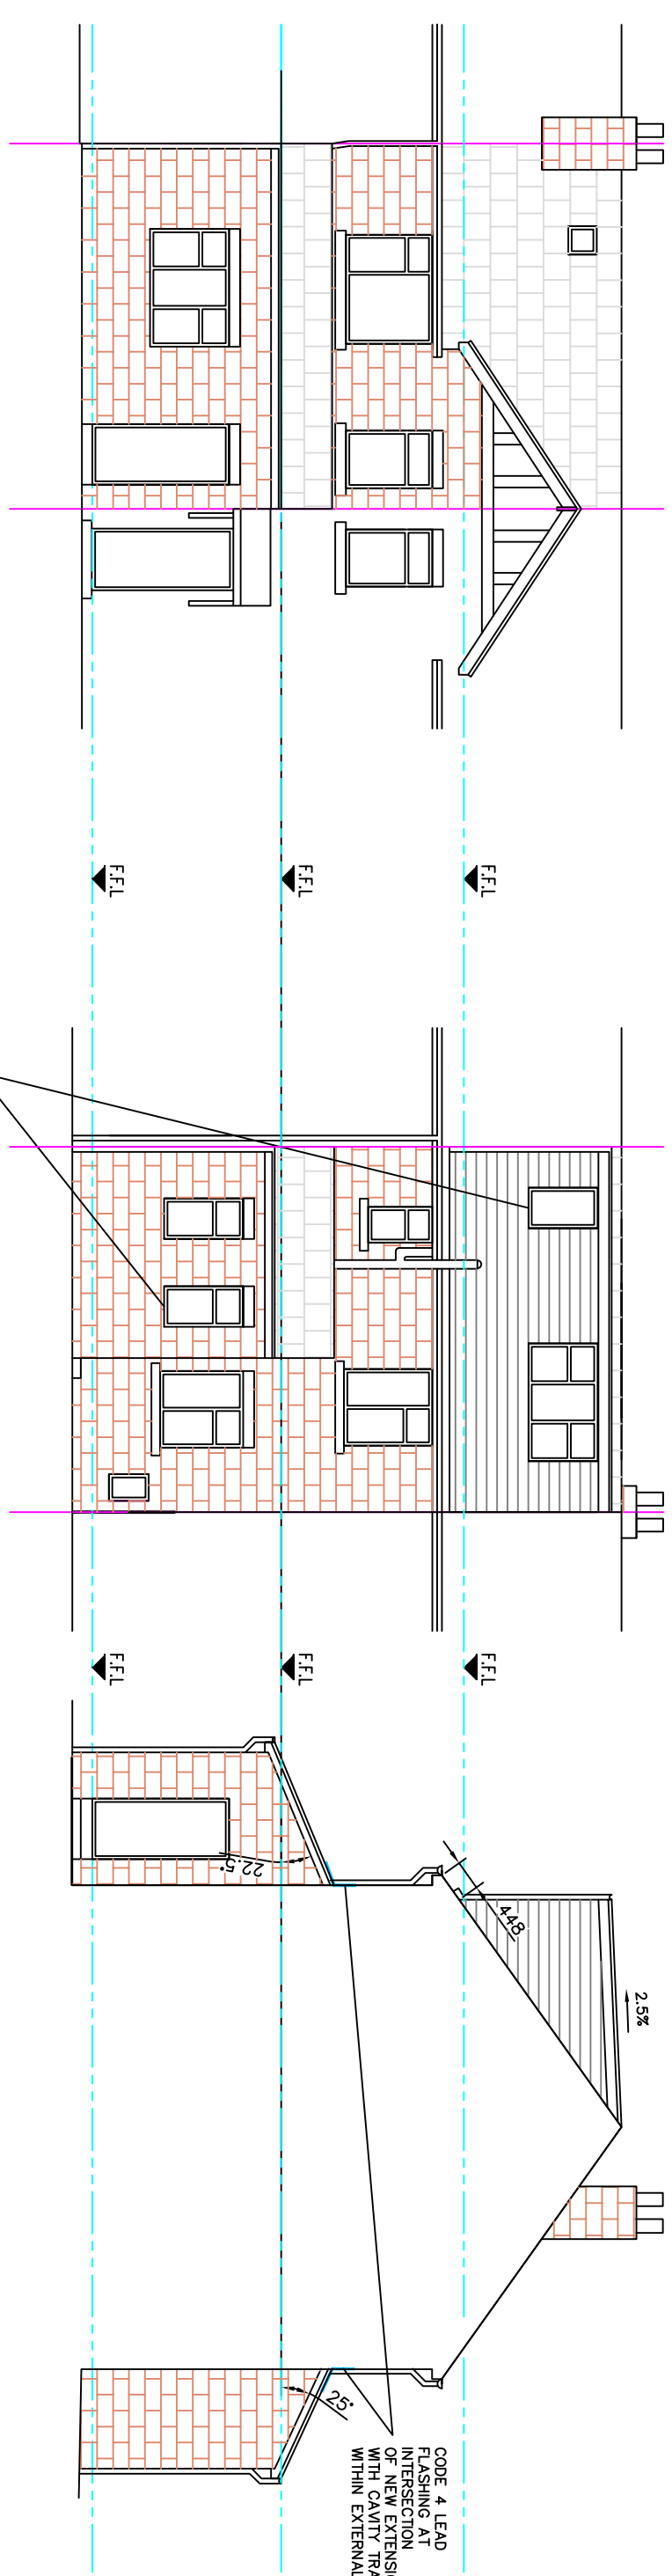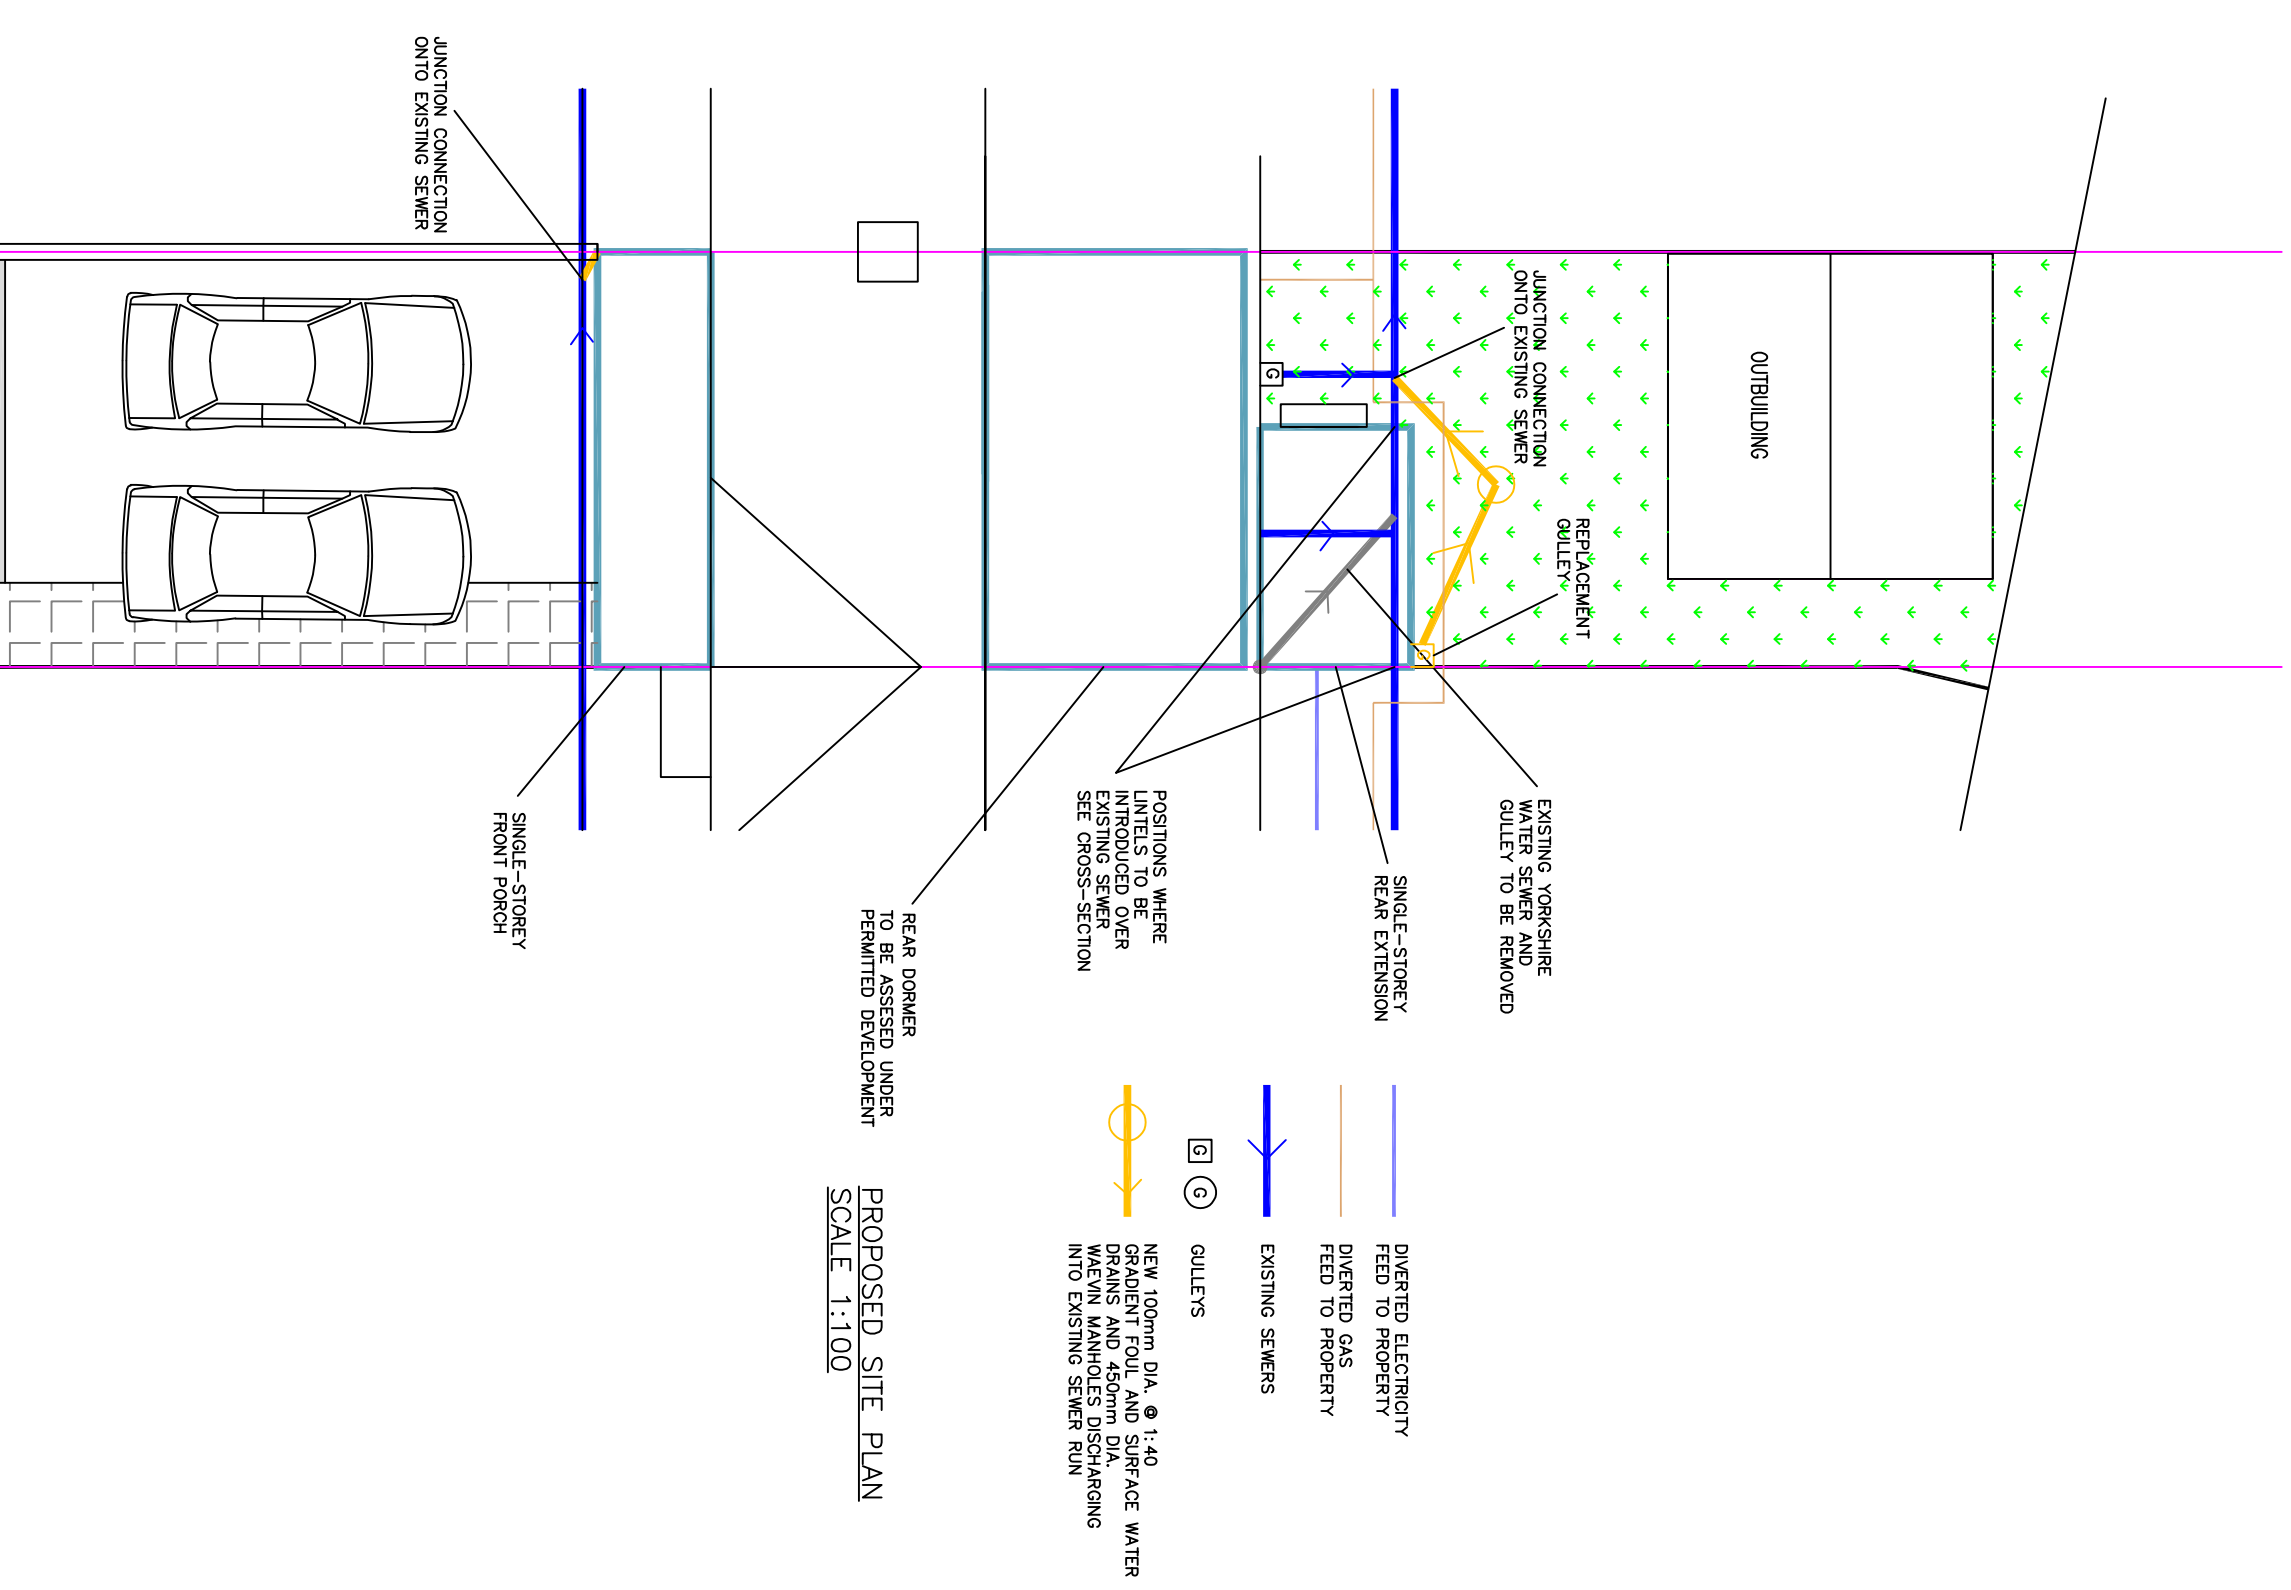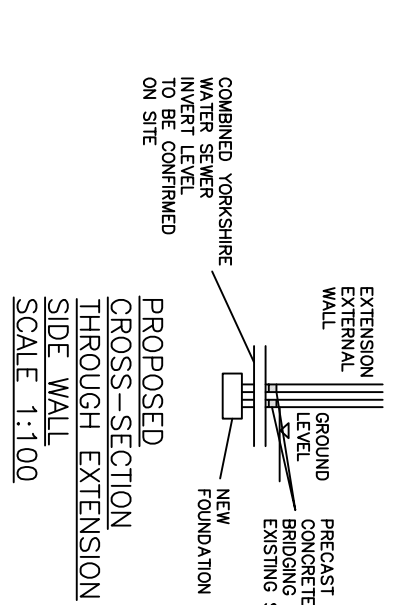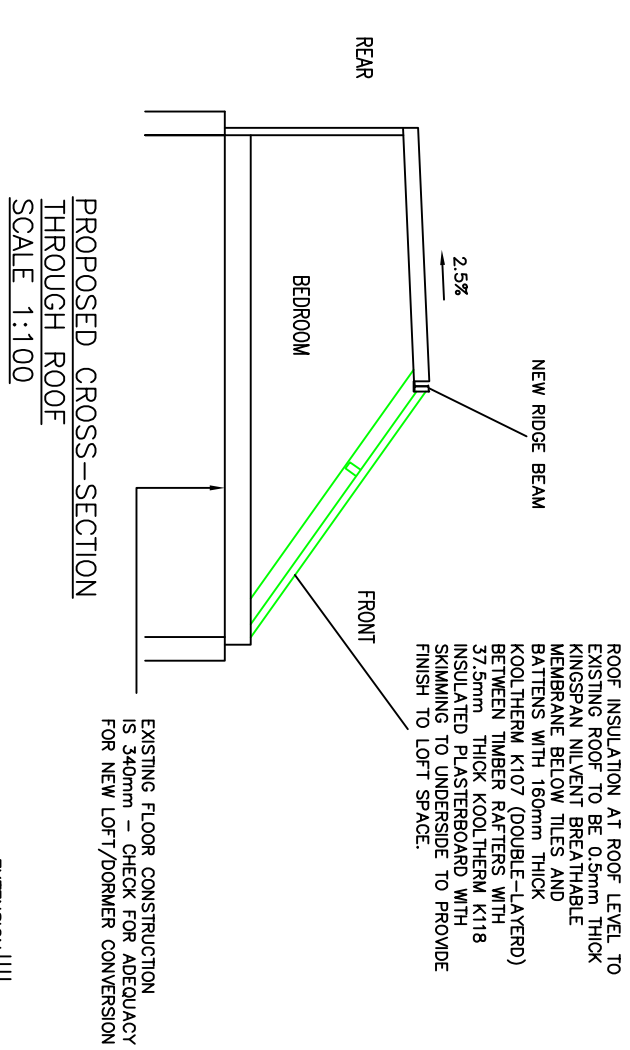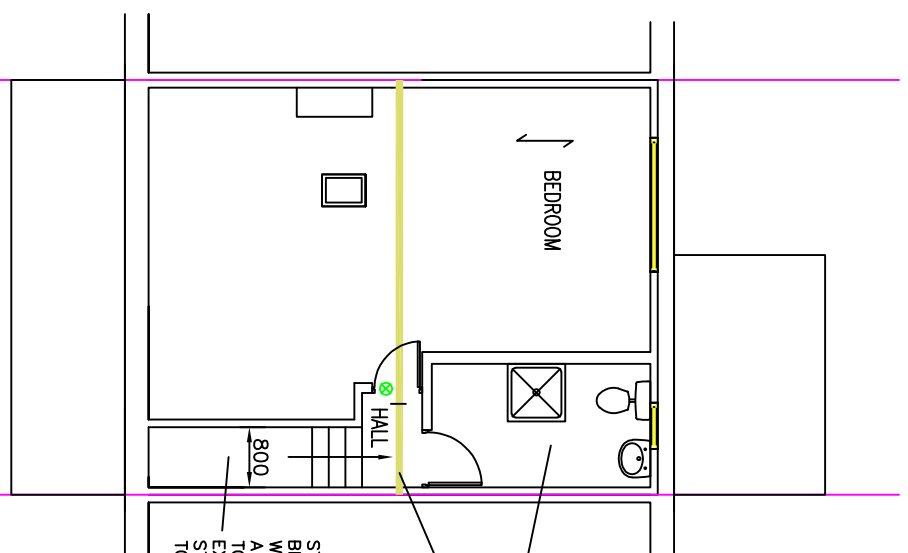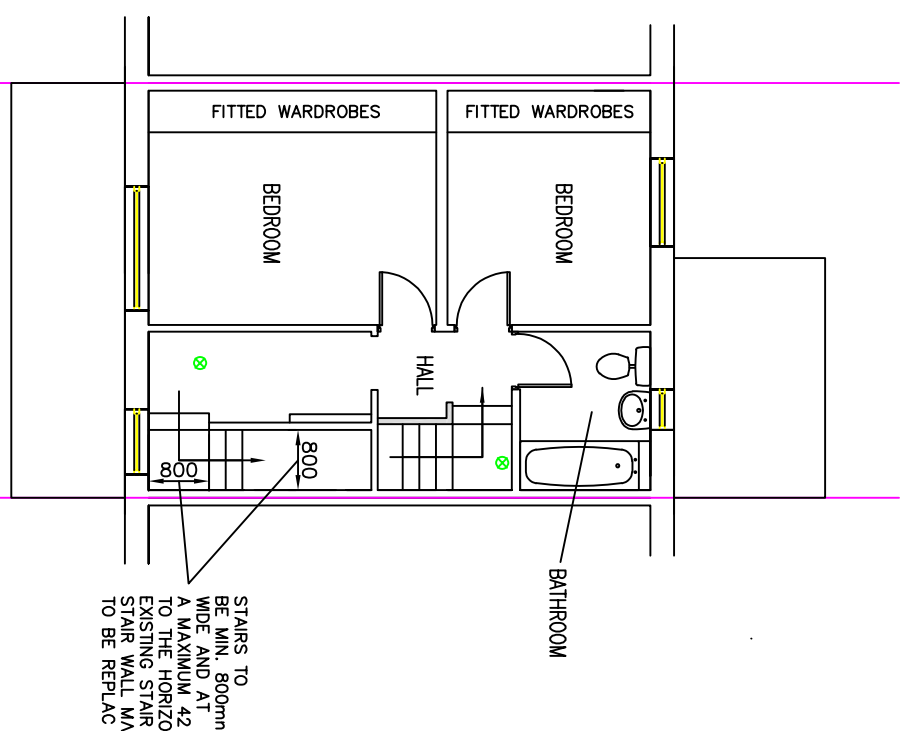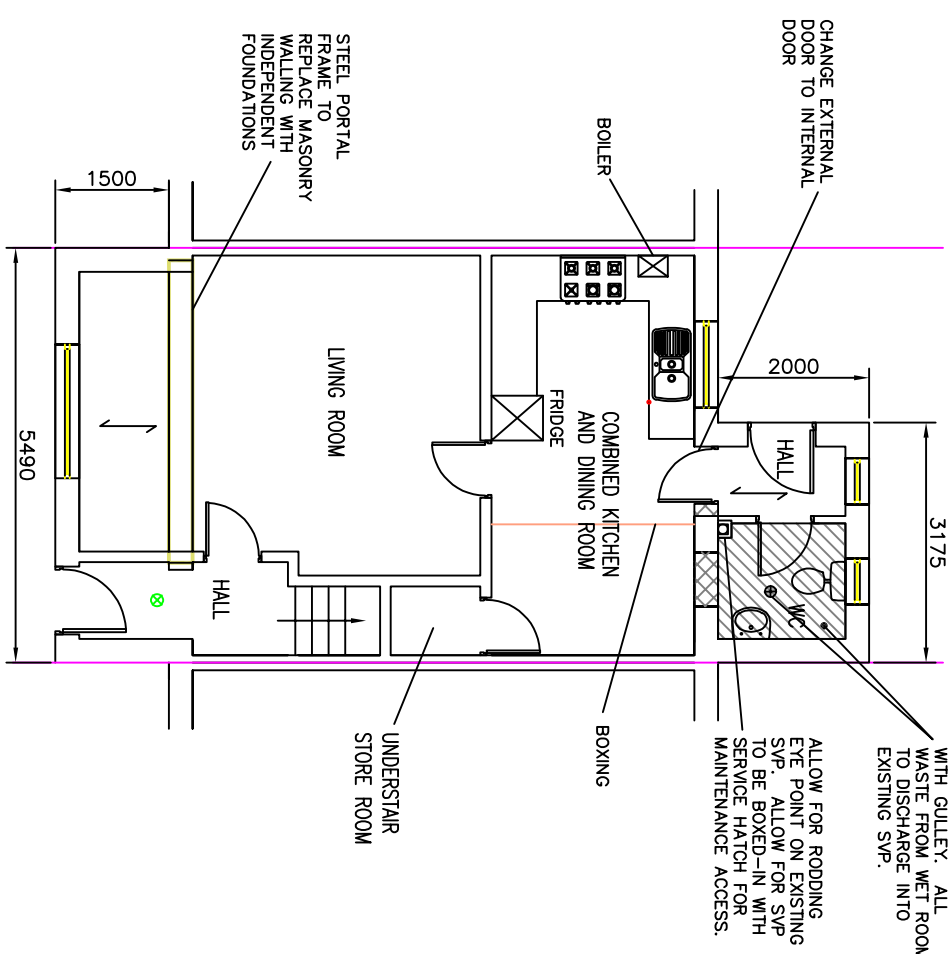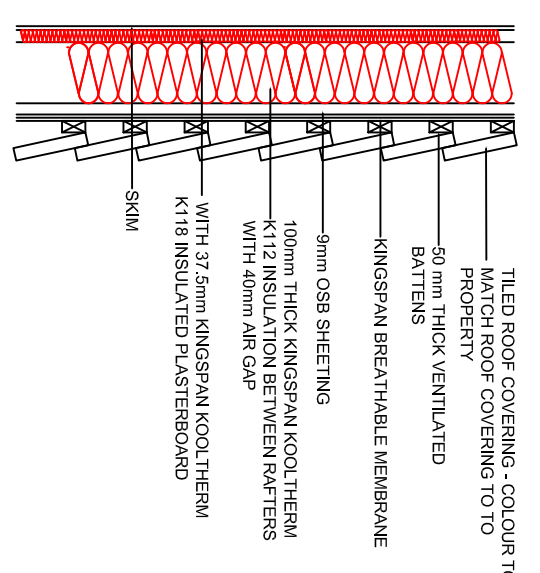

DORMER SHIPLAP
CLADDING DETAIL
NTS

[illegible]