


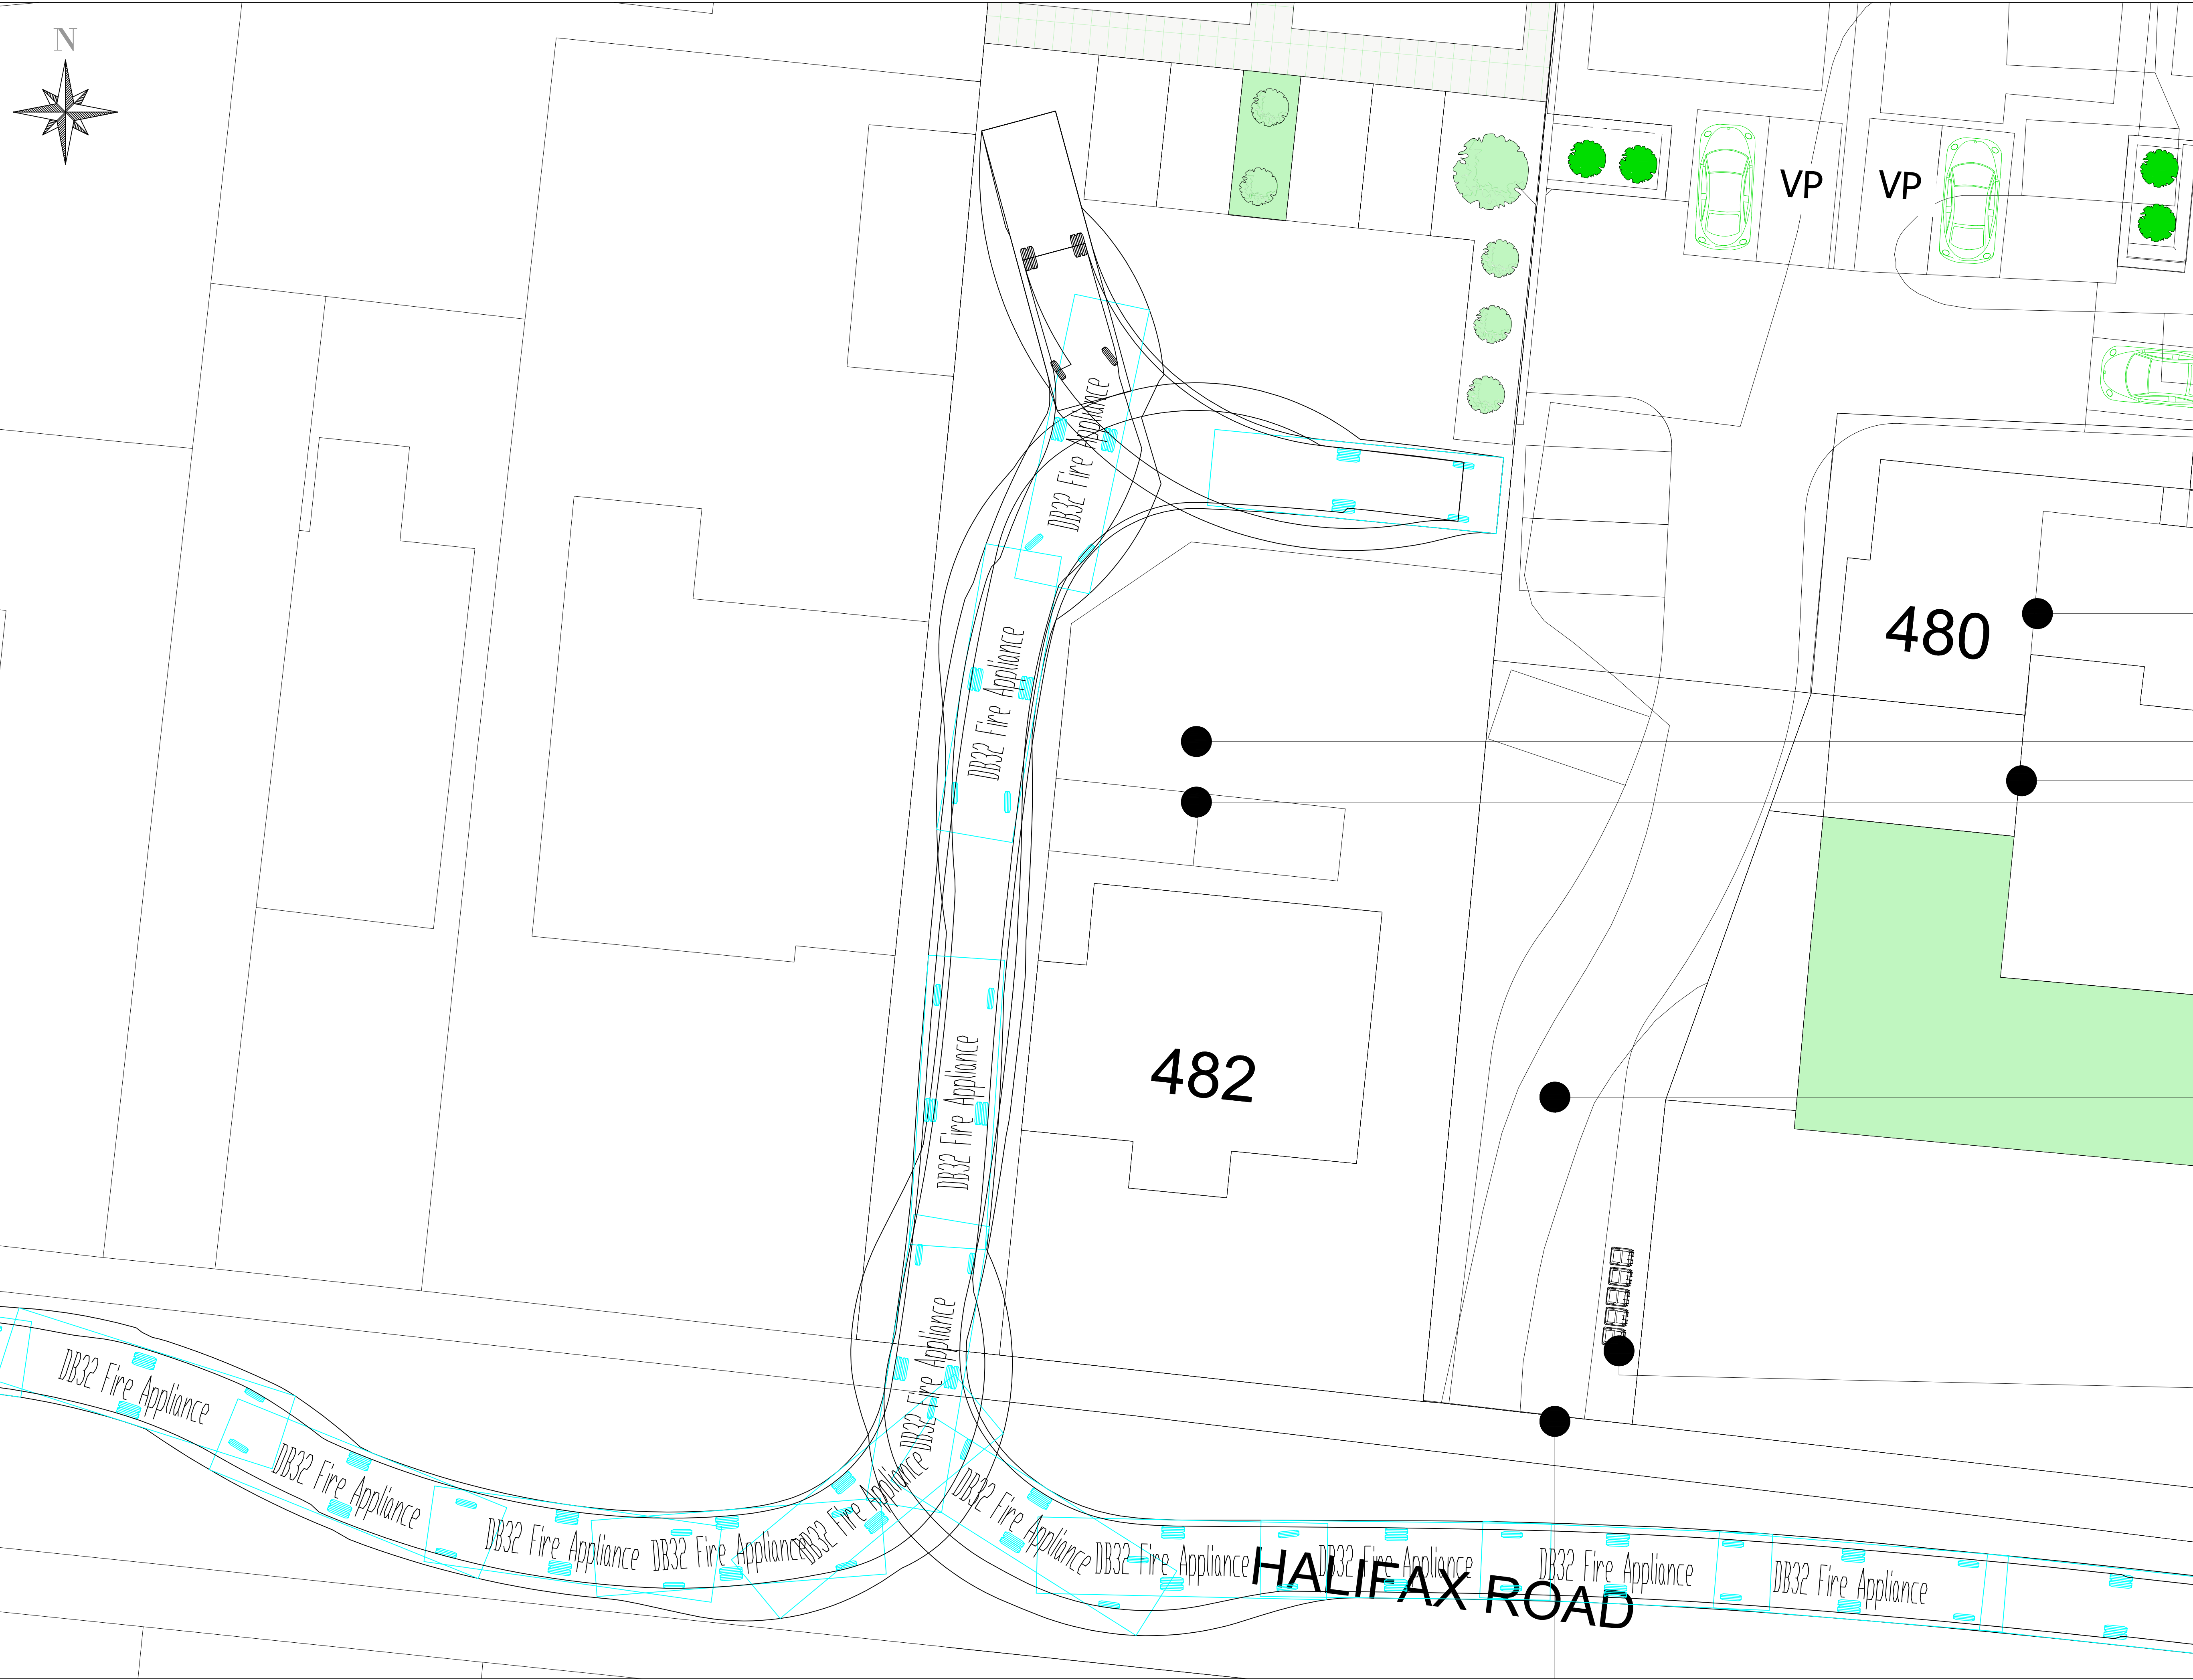

NOTES

1. THIS DRAWING IS PRODUCED FOR USE IN THIS PROJECT ONLY AND MAY NOT BE USED FOR ANY OTHER PURPOSE. THE CONSULTING ENGINEERS ACCEPT NO LIABILITY FOR THE USE OF THIS DRAWING OTHER THAN THE PURPOSE FOR WHICH IT WAS INTENDED IN CONNECTION WITH THIS PROJECT AS RECORDED ON THE TITLE BLOCK FIELDS 'PURPOSE FOR ISSUE' AND 'FILE STATUS CODE'.
2. THIS DRAWING MAY NOT BE REPRODUCED IN ANY FORM WITHOUT PRIOR WRITTEN AGREEMENT FROM ADVANT ENGINEERS.
3. DO NOT SCALE FROM THE DRAWING. USE WRITTEN DIMENSIONS ONLY.
4. ALL DIMENSIONS ARE IN MILLIMETRES UNLESS OTHERWISE SPECIFIED.
5. DISCREPANCIES MUST BE REPORTED BACK TO THE ENGINEER PRIOR TO CONSTRUCTION.
6. THIS DRAWING TO BE READ IN CONJUNCTION WITH ALL RELEVANT ADVANT ENGINEERS DRAWINGS AND SPECIFICATIONS.

KEY

DB32 Fire Appliance
Overall Length 9.570m
Overall Width 2.320m
Overall Height 3.452m
Min Body Ground Clearance 0.337m
Max Track Width 2.121m
Lock to lock time 6.00s
Kerb to kerb Turning Radius 7.910m

A	INITIAL ISSUE	MJM	09.01.26
REV	AMENDMENTS	BY	DATE

PRELIMINARY

STATUS	CHK'D
PRELIMINARY	MJM
FOR COMMENT	
FOR APPROVAL	
FOR CONSTRUCTION	
AS BUILT	

Unit 6 Benton Office Park, Bennett Avenue
Horbury, Wakefield, West Yorkshire, WF4 5RA
01924 654108
wakefield@advantengineers.co.uk

CLIENT

CEDAR BUILDING SOLUTIONS

CONTRACT

LAND ADJ. 482 HALIFAX ROAD
LIVERSEDGE
WF15 8EB

TITLE

**SWEPT PATH ANALYSIS
FIRE TENDER**

DRAWN	MJM	CHK'D	MJM
SCALE	1:100 @ A1	DATE	09.01.26

JOB No	DRG No	REV
25097	103	A