
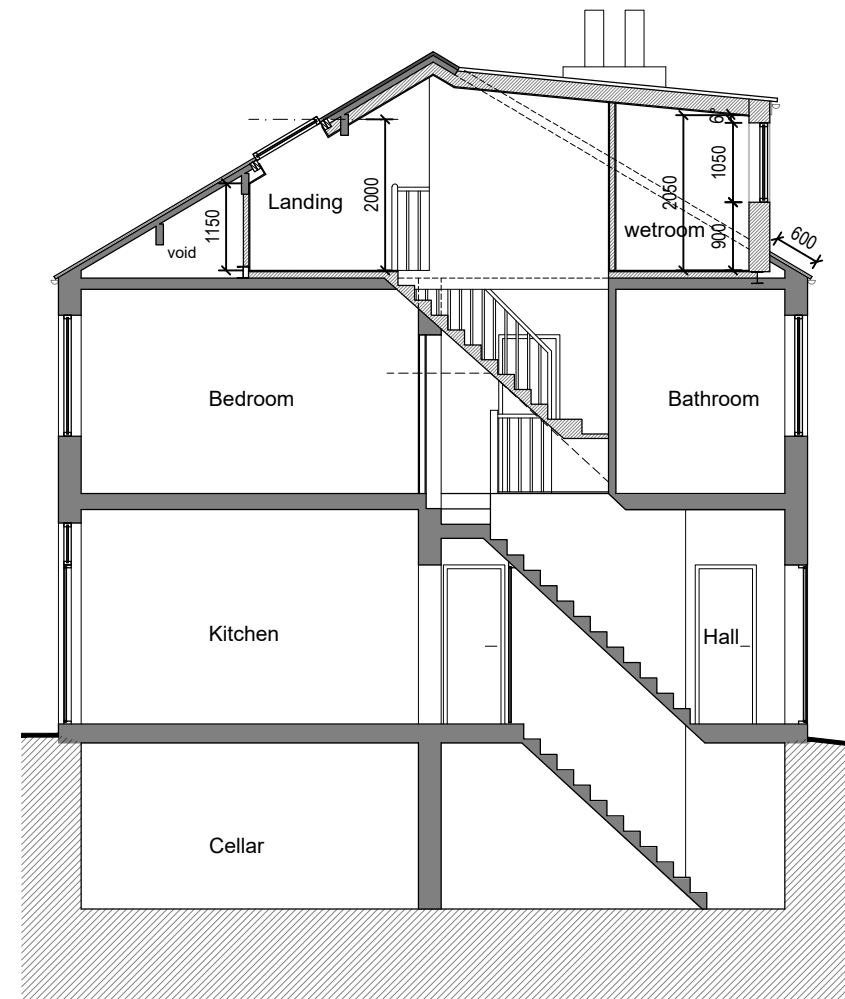
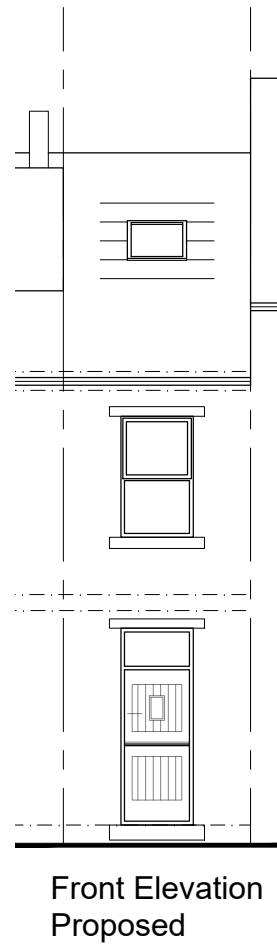


NOTES

- Do not scale from this drawing.
- This drawing is copyright.
- All dimensions to be checked on site prior to the order or manufacture of any goods.

Revisions:

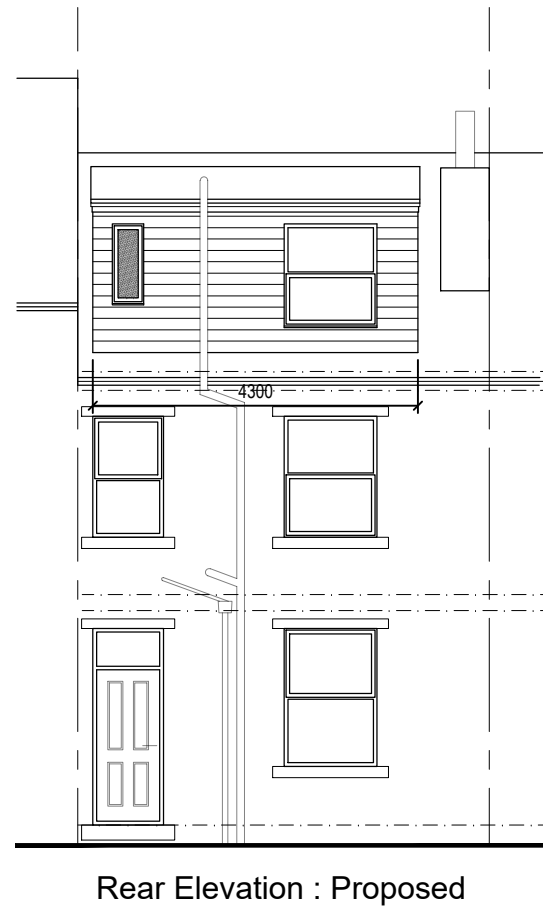

Materials:
 Dormer roof: Single ply membrane in dark grey.
 Dormer Cheeks and Face: uPVC cladding in anthracite grey
 Windows: uPVC windows to match existing in grey