
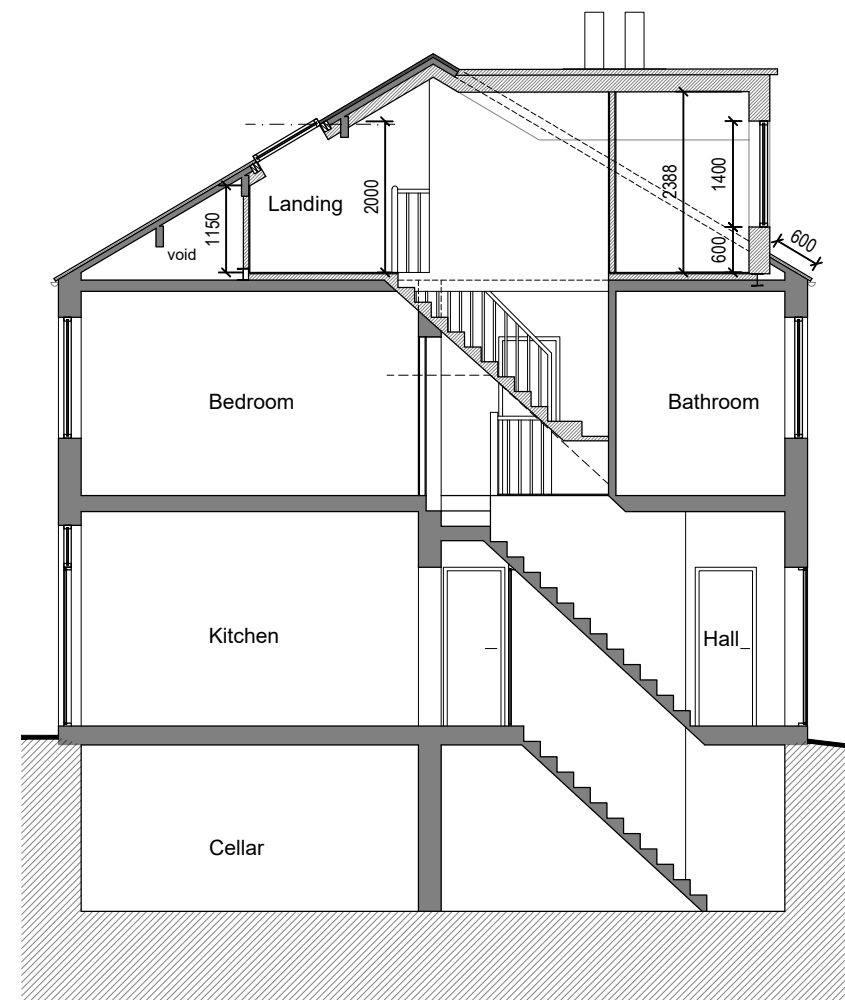


NOTES

- Do not scale from this drawing.
- This drawing is copyright.
- All dimensions to be checked on site prior to the order or manufacture of any goods.

Revisions:

A: Dormer reduced in width with pitched roof, following comments from planning, May 2026

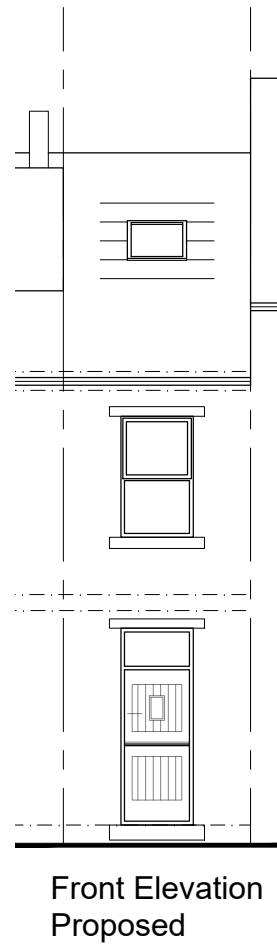

Materials:  
 Dormer roof: Slates to match existing.  
 Dormer Cheeks and Face: uPVC cladding in anthracite grey  
 Windows: uPVC window to match existing in anthracite grey