



IF IN ANY DOUBT PLEASE ASK THE ARCHITECT FOR CLARIFICATION.
 DO NOT SCALE FROM DRAWING. ALL DIMENSIONS TO BE CHECKED ON SITE.
 THE COPYRIGHT FOR THESE DRAWINGS REMAINS THE PROPERTY OF THE ARCHITECT. THEY MUST NOT BE REPRODUCED IN ANY WAY WITHOUT THE ARCHITECT'S PRIOR WRITTEN CONSENT.

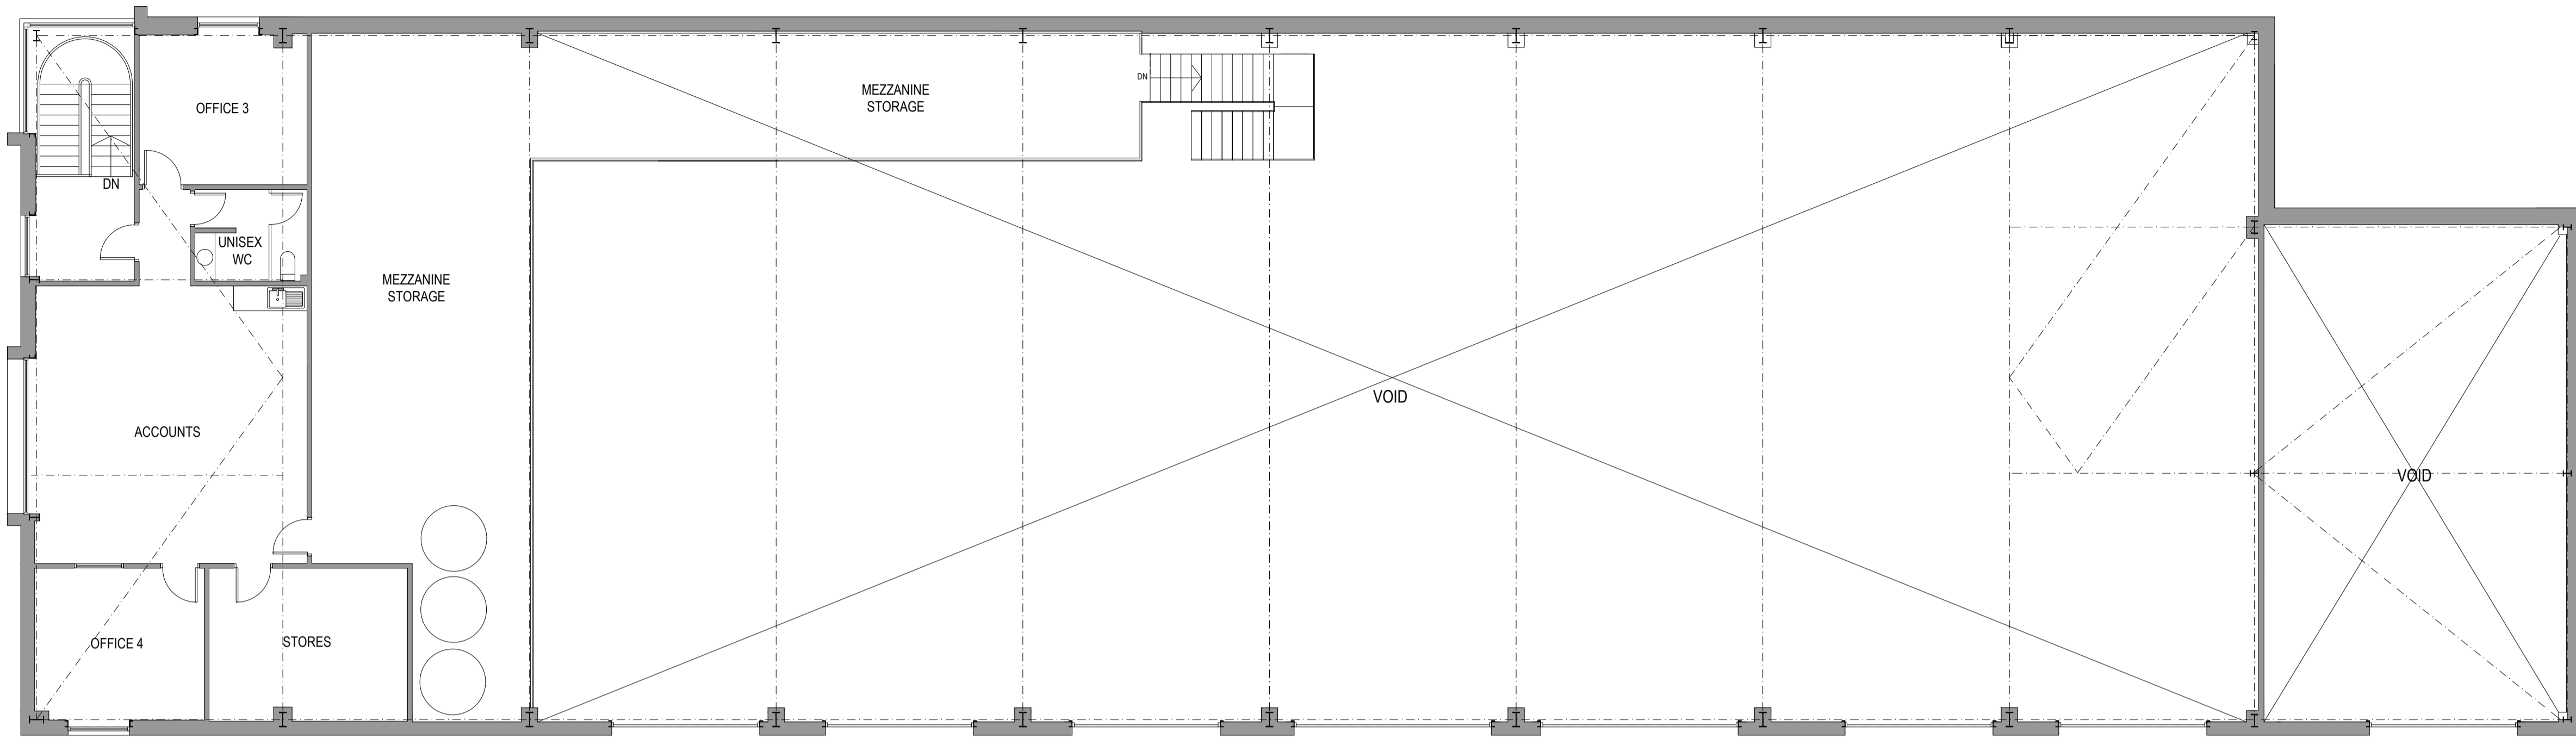

FIRST FLOOR LAYOUT

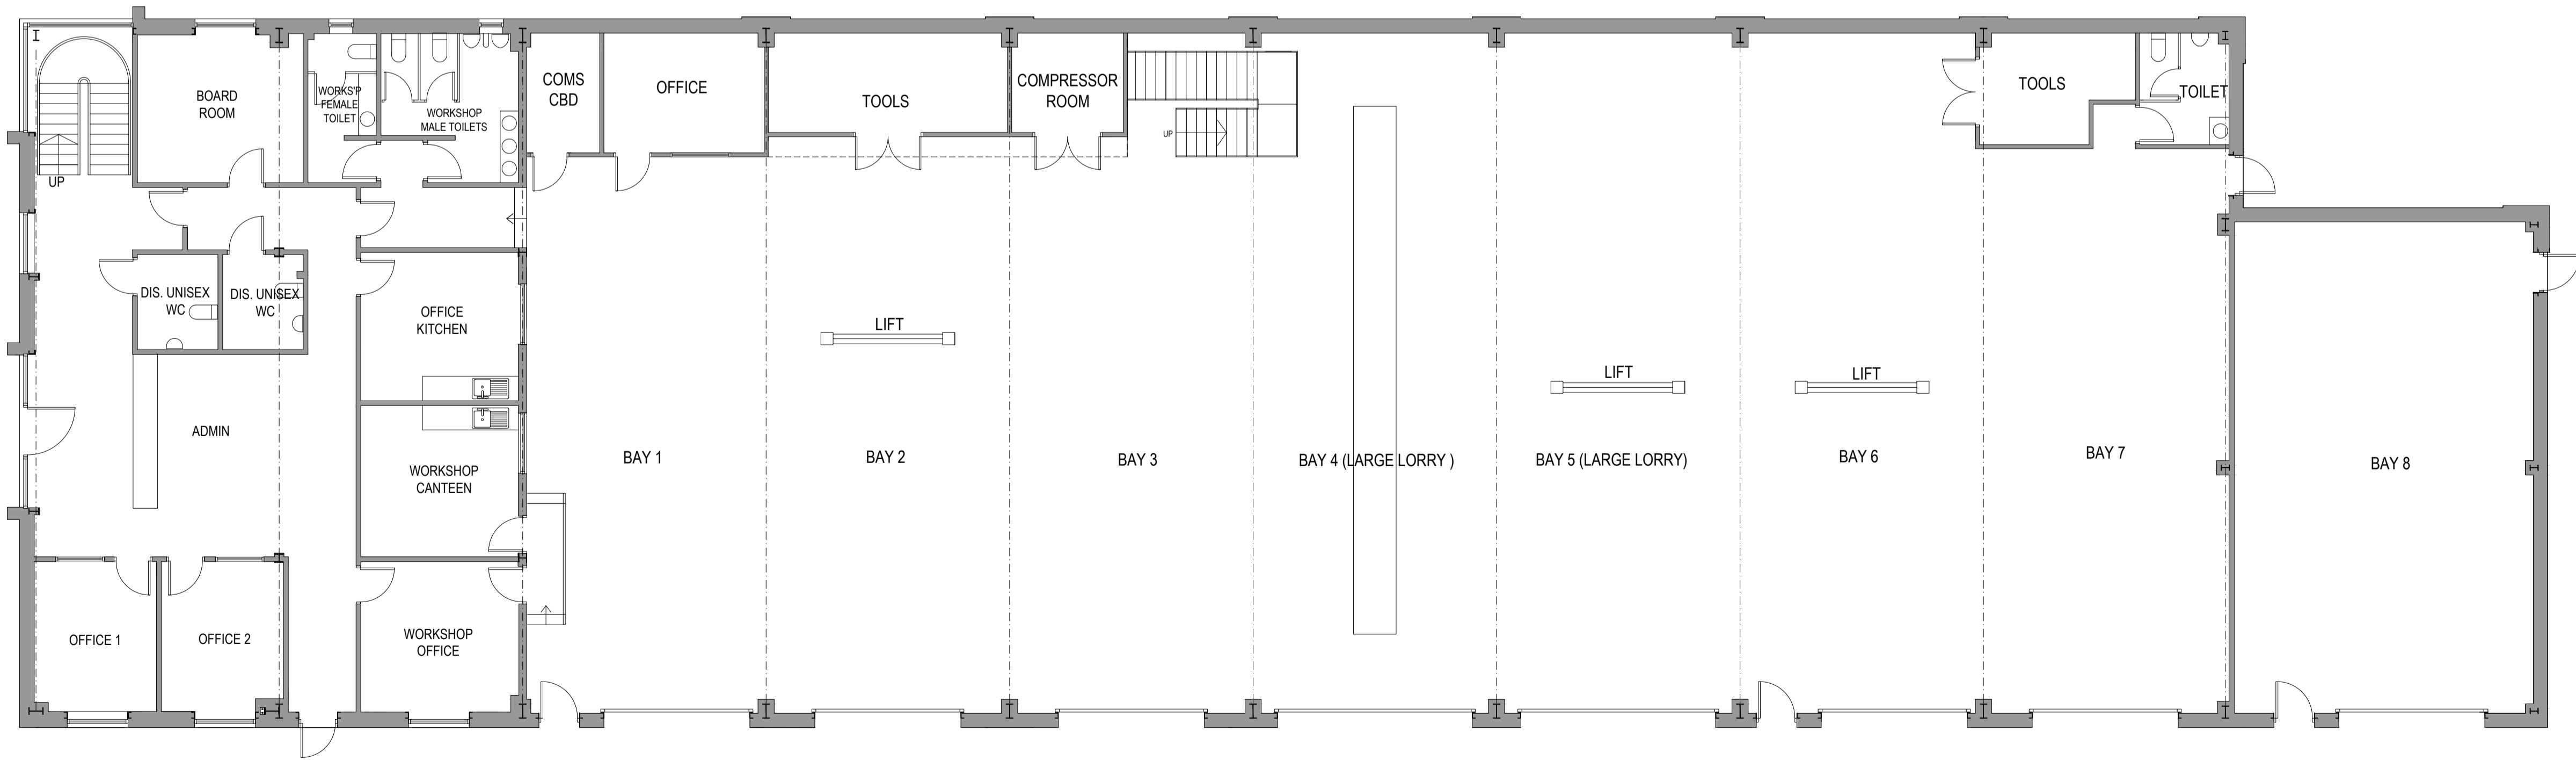

GROUND FLOOR LAYOUT



**northern design
partnership**

Chartered Architects
The Chapel, Millmoor Road,
Meltham, Holmfirth, HD9 5JU

www.northerndesignpartnership.co.uk
Instagram: @northerndesignp
Telephone: (01484) 854848

client	ARROW SELF DRIVE		
project	NEW PREMISES ST ANDREWS ROAD HUDDERSFIELD HD1 6RZ		
drawing	PROPOSED PLANS		
revision	notes	date	drawn
A	DESIGN REVISION	01.26	MG
scale :	1:100 AT A1	04.24	PB
project no.	drawing no.	revision	
2322	02	A	