



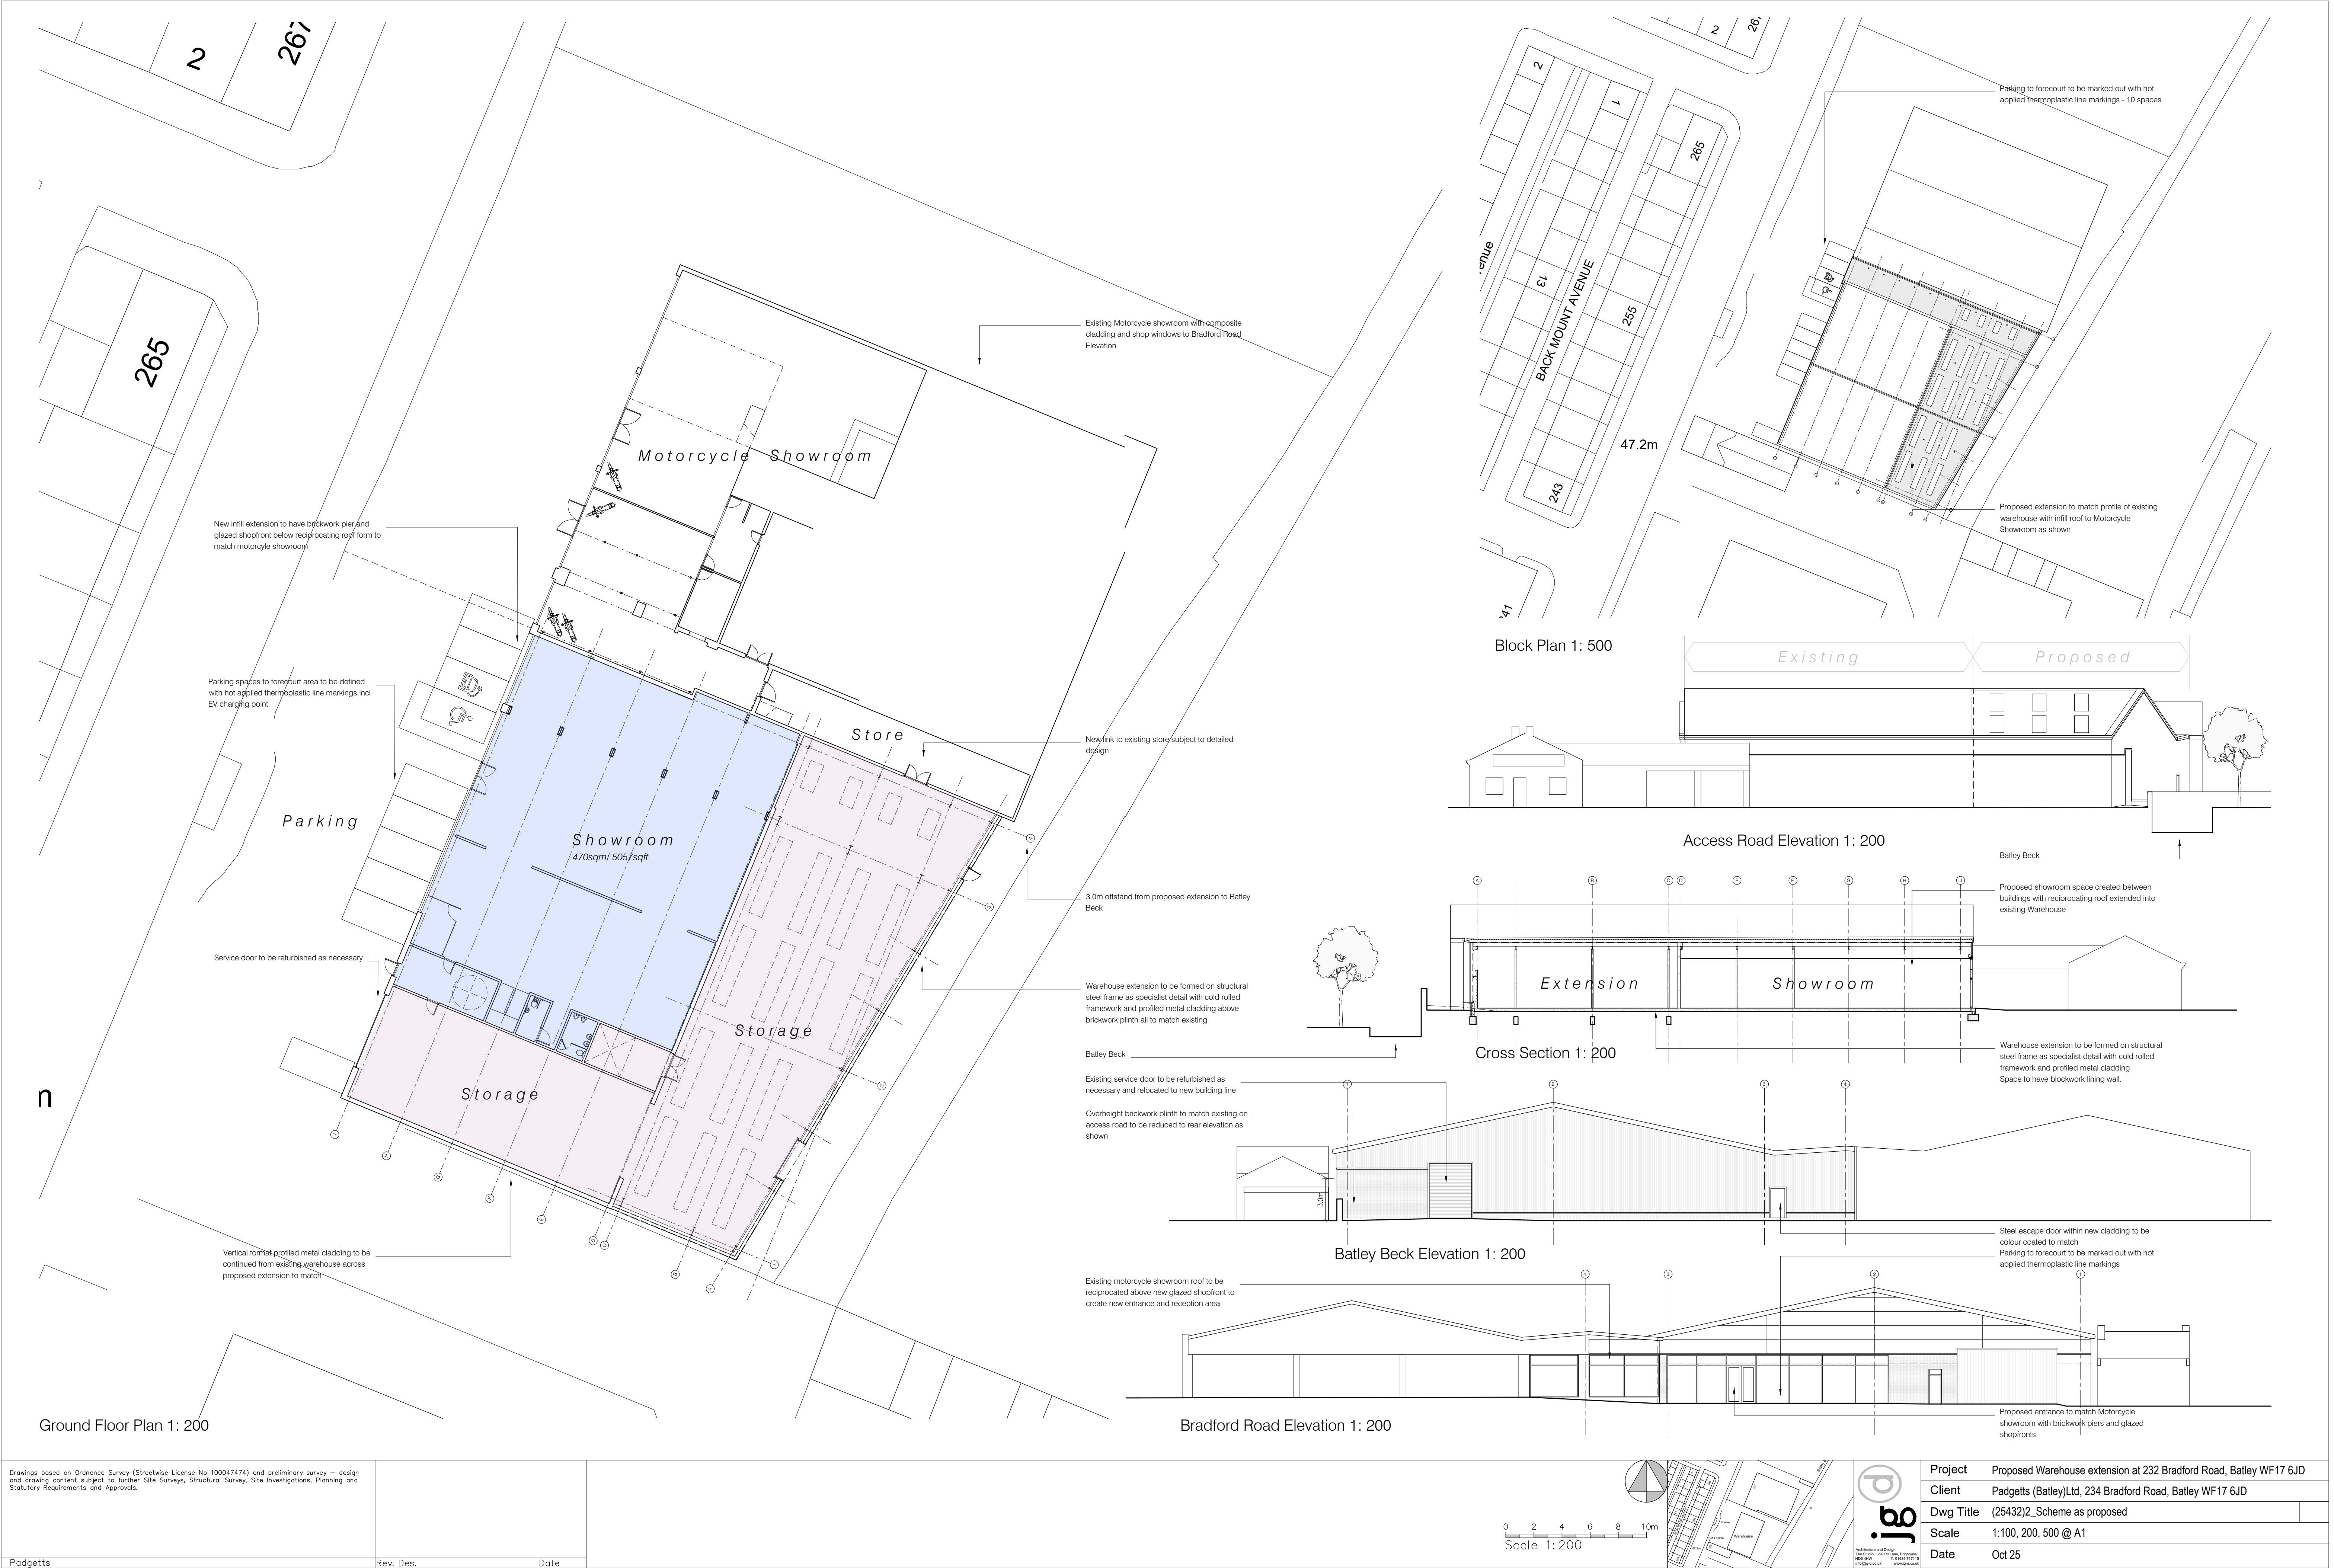

Drawings based on Ordnance Survey (Streetwise License No 100047474) and preliminary survey – design and drawing content subject to further Site Surveys, Structural Survey, Site Investigations, Planning and Statutory Requirements and Approvals.		
Padgett's	Rev. Des.	Date

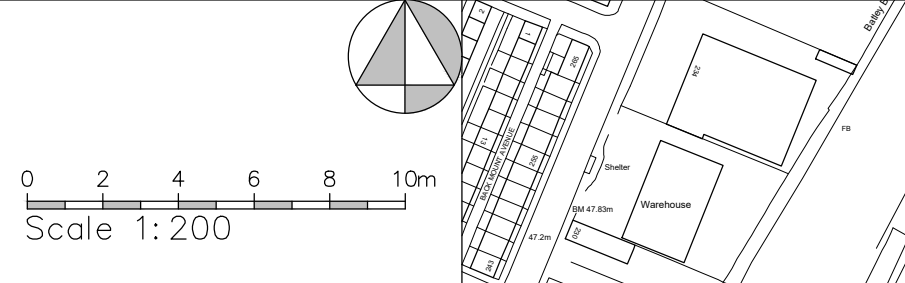

 Architects and Design The Studio, 234/235, The Boulevard, Batley WF17 6JD 0113 254 3212 www.jbg.co.uk	Project	Proposed Warehouse extension at 232 Bradford Road, Batley WF17 6JD	
	Client	Padgett's (Batley) Ltd, 234 Bradford Road, Batley WF17 6JD	
	Dwg Title	(25432)2_Scheme as proposed	
	Scale	1:100, 200, 500 @ A1	
	Date	Oct 25	